



ALL DIMENSIONS IN METERS EXCEPT PAY ITEMS AND UNLESS NOTED OTHERWISE

F.A.I. RTE.	SECTION	COUNTY	TOTAL SHEETS	SHEET NO.
80/94	2003-106LS	COOK	59	31
STA.	TO STA.			
FED. ROAD DIST. NO.	ILLINOIS	FED. AID PROJECT		
CONTRACT NO. 62699				

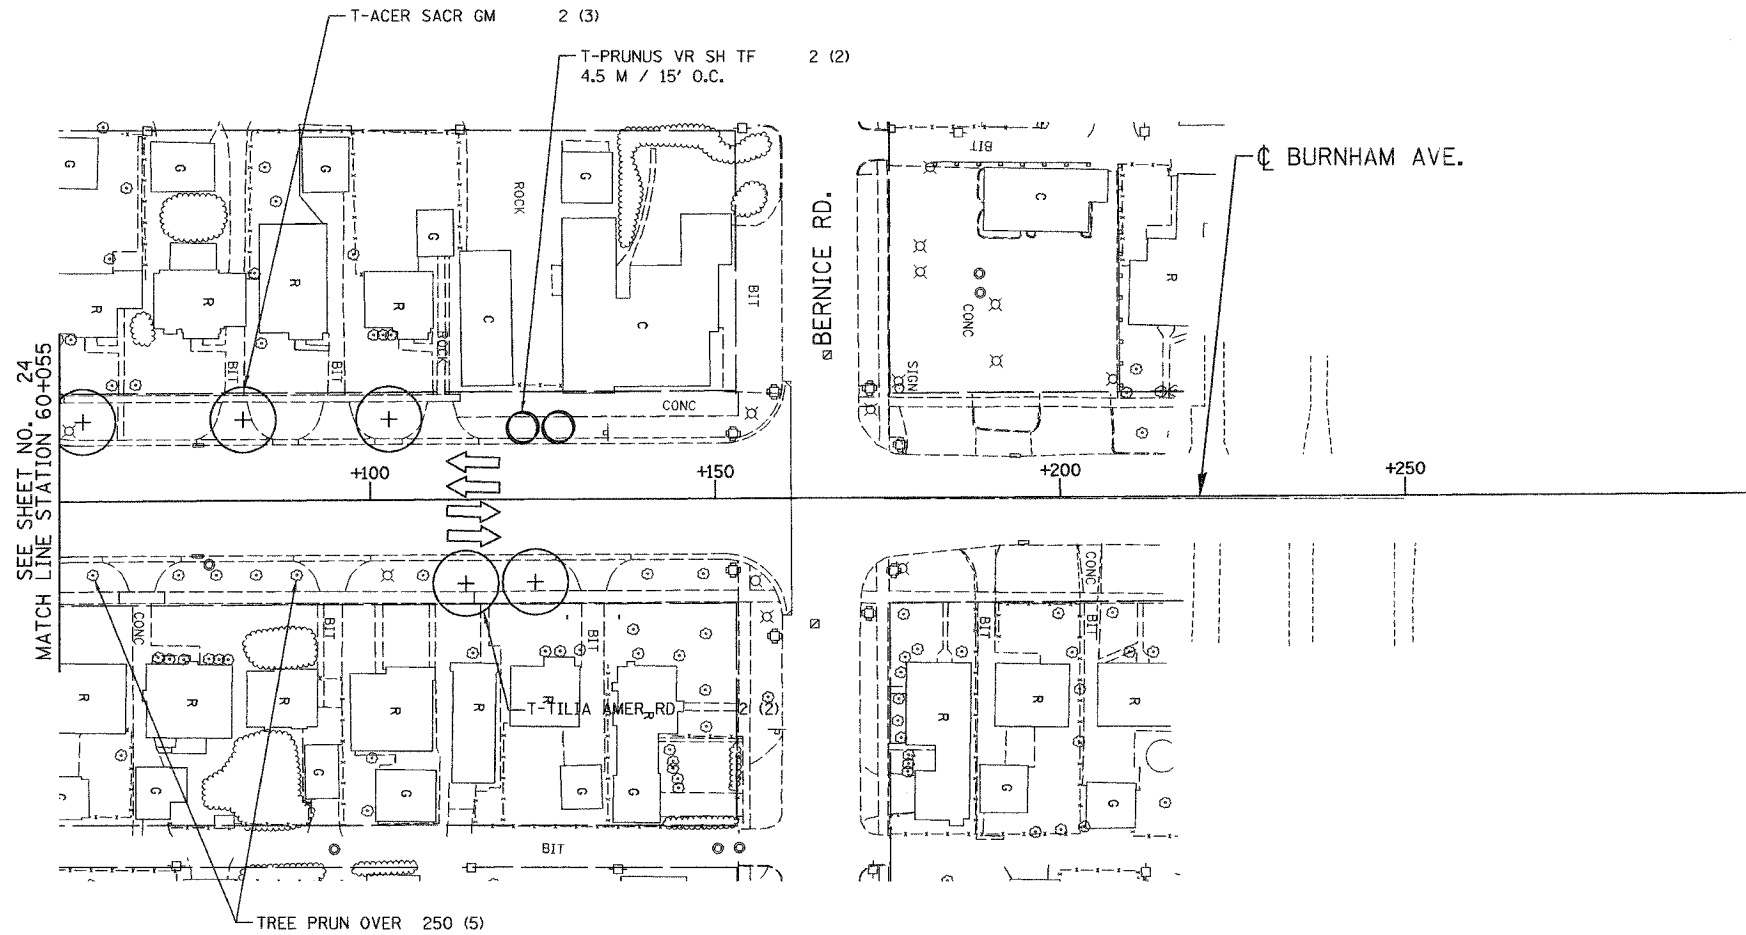

SEE SHEET NO. 24  
MATCH LINE STATION 60+055

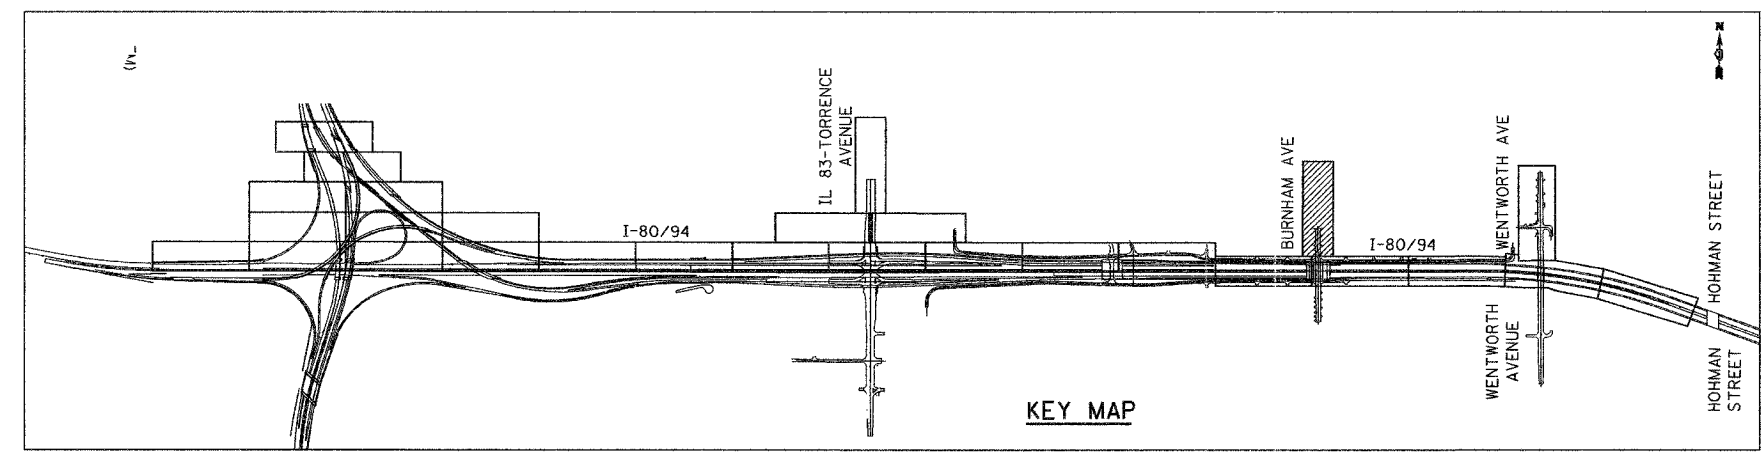

KEY MAP

LSB - 21

ILLINOIS DEPARTMENT OF TRANSPORTATION  
I-80/94/US 6  
KINGERY-BORMAN EXPRESSWAY  
BURNHAM ROAD TO US 41  
**LANDSCAPING PLAN**  
**BURNHAM AVENUE**

REVISIONS	
NAME	DATE

SCALE 1:500  
DATE 06/07

DRAWN BY ACE/CAD  
CHECKED BY TJW



06/26/07  
 1:27:40 PM  
 g:\Project\2010080\CADD\Contract\WB\LS\_21.rvt