


ALL DIMENSIONS IN METERS EXCEPT PAVEMENT ITEMS AND UNLESS NOTED OTHERWISE


F.A.I. RTE.	SECTION	COUNTY	TOTAL SHEETS	SHEET NO.
80/94	2003-106LS	COOK	59	35
STA.		TO STA.		
FED. ROAD DIST. NO.		ILLINOIS FED. AID PROJECT		
CONTRACT NO. 62699				

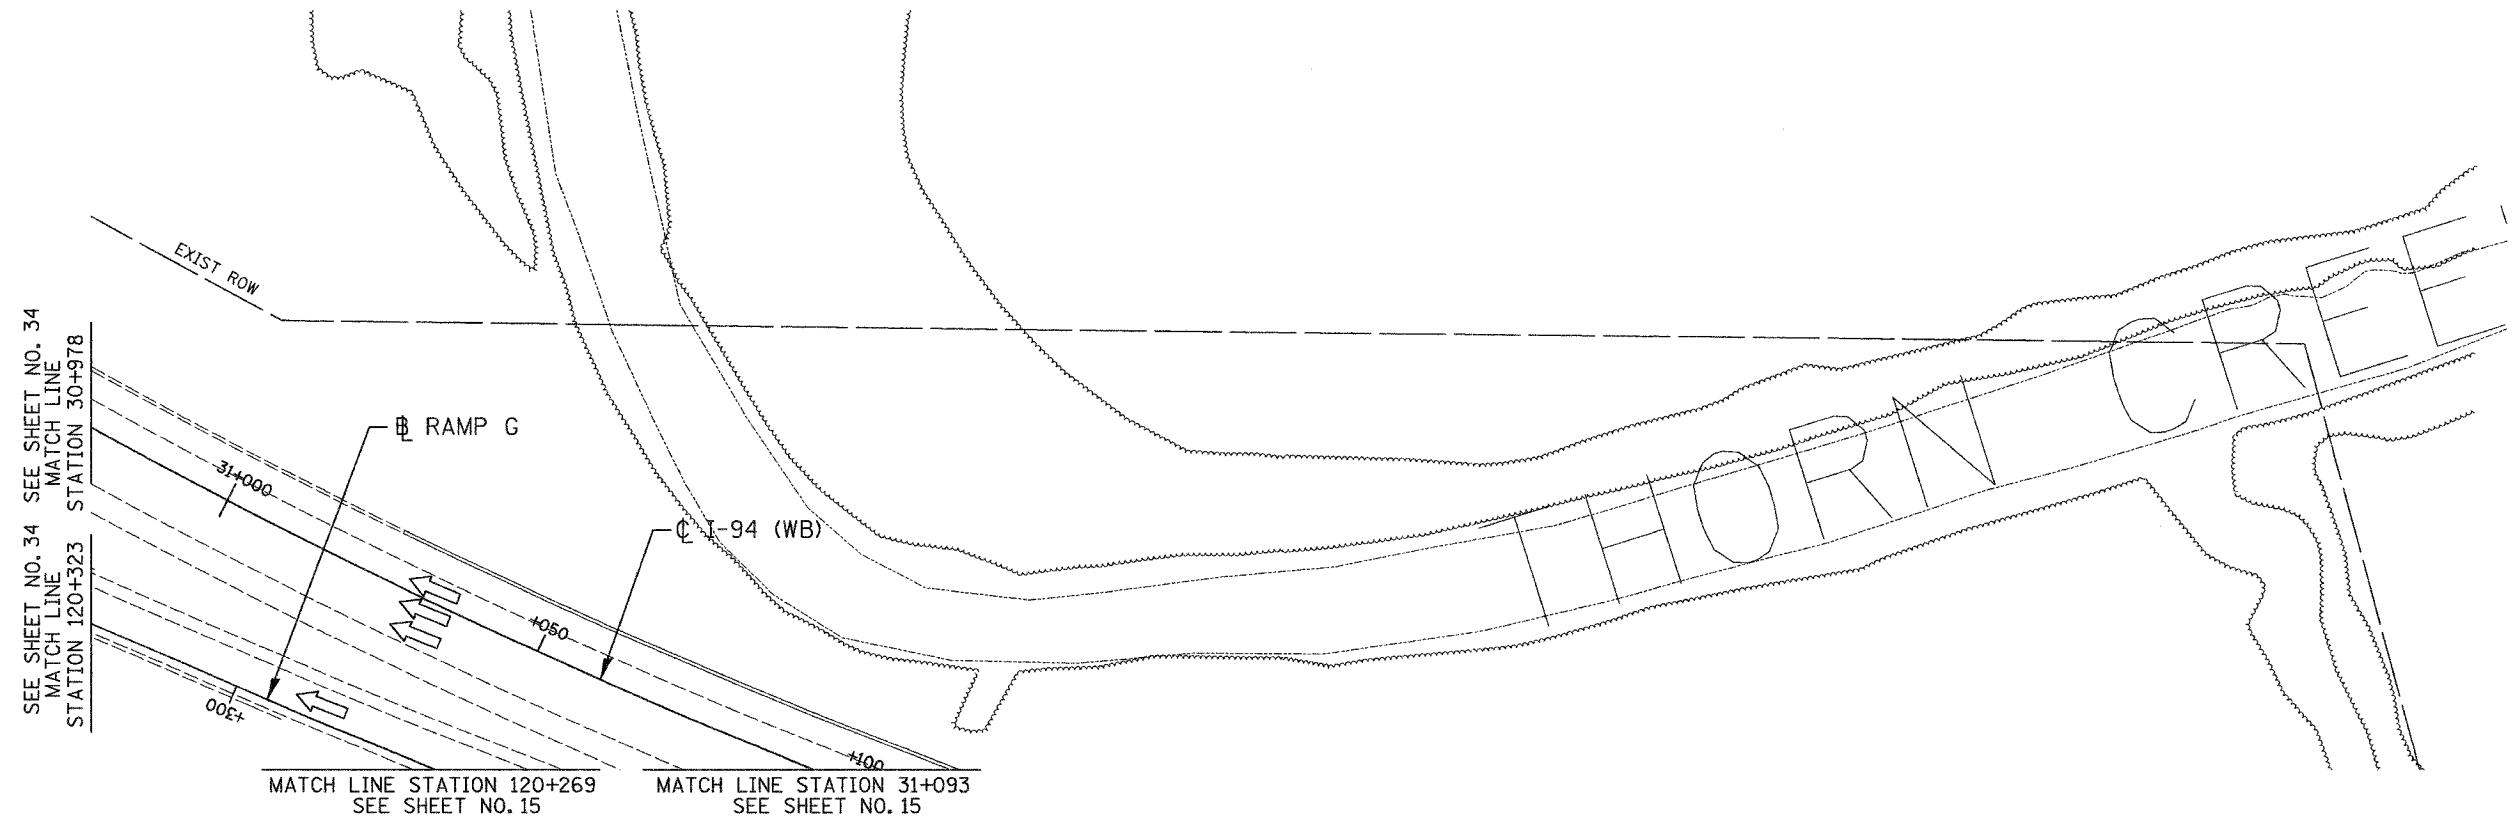

SEE SHEET NO. 34  
MATCH LINE  
STATION 30+978

MATCH LINE STATION 120+269  
SEE SHEET NO. 15

MATCH LINE STATION 31+093  
SEE SHEET NO. 15

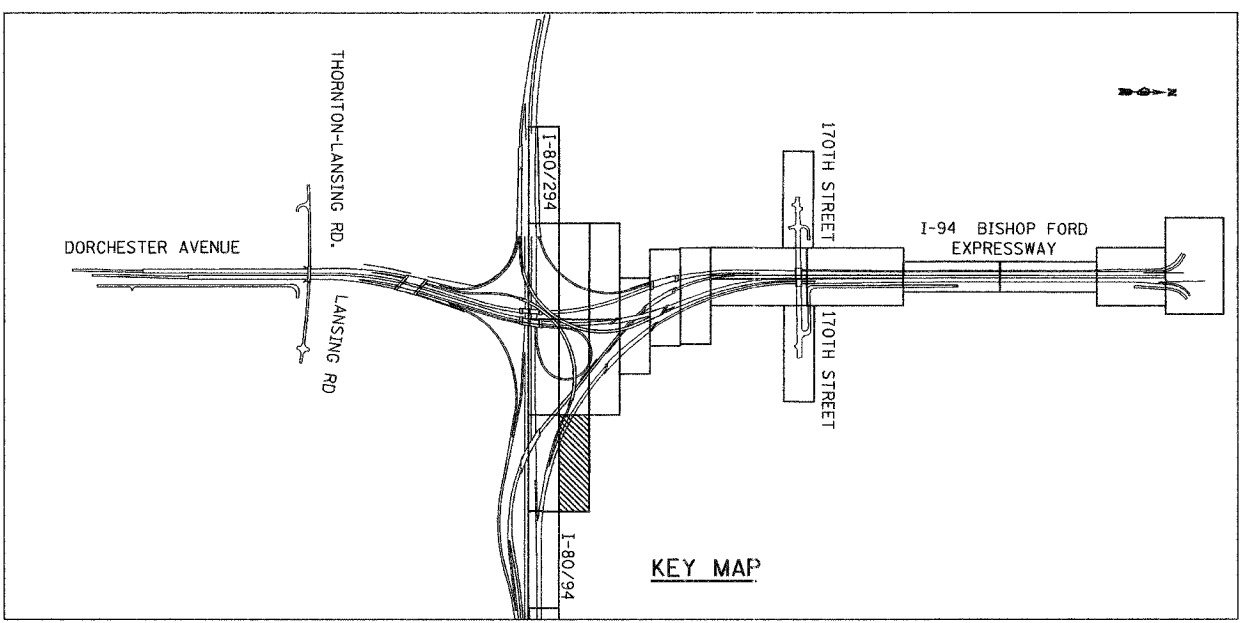

KEY MAP

**NO CONTRACT WORK  
ON THIS SHEET**

LSNS - 25

REVISIONS	
NAME	DATE

ILLINOIS DEPARTMENT OF TRANSPORTATION  
I-80/94/US 6  
KINGERY-BORMAN EXPRESSWAY  
BURNHAM ROAD TO US 41  
**LANDSCAPING PLAN**  
I-94 BISHOP FORD EXPWAY

SCALE 1:500  
DATE 06/07

DRAWN BY ACE/CAD  
CHECKED BY TJW

06/26/07 1:29:48 PM B:\Project\20140801\CADD\Contract\WB\LS 26.rls