



ALL DIMENSIONS IN METERS EXCEPT PAY ITEMS AND UNLESS NOTED OTHERWISE

F.A.I. RTE.	SECTION	COUNTY	TOTAL SHEETS	SHEET NO.
80/94	2003-106LS	COOK	59	37
STA.	TO STA.			
FED. ROAD DIST. NO.	ILLINOIS	FED. AID PROJECT		
CONTRACT NO. 62699				

SEE SHEET NO. 38  
MATCH LINE  
STATION 40+525

SEE SHEET NO. 38  
MATCH LINE  
STATION 20+696

SEE SHEET NO. 38  
MATCH LINE STATION 30+697

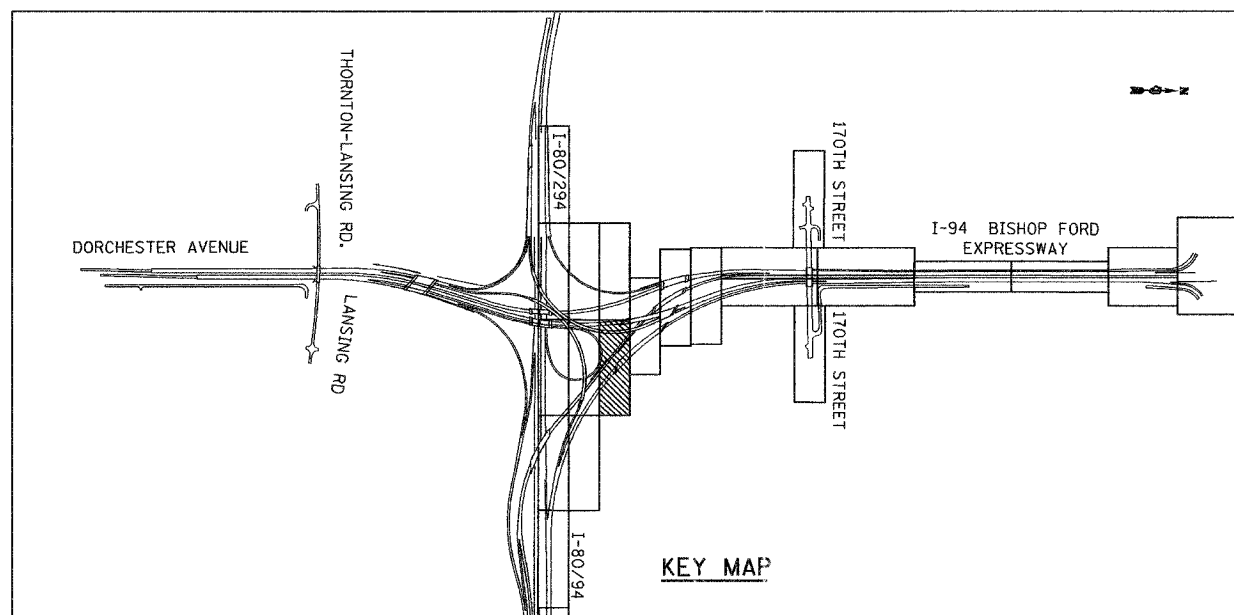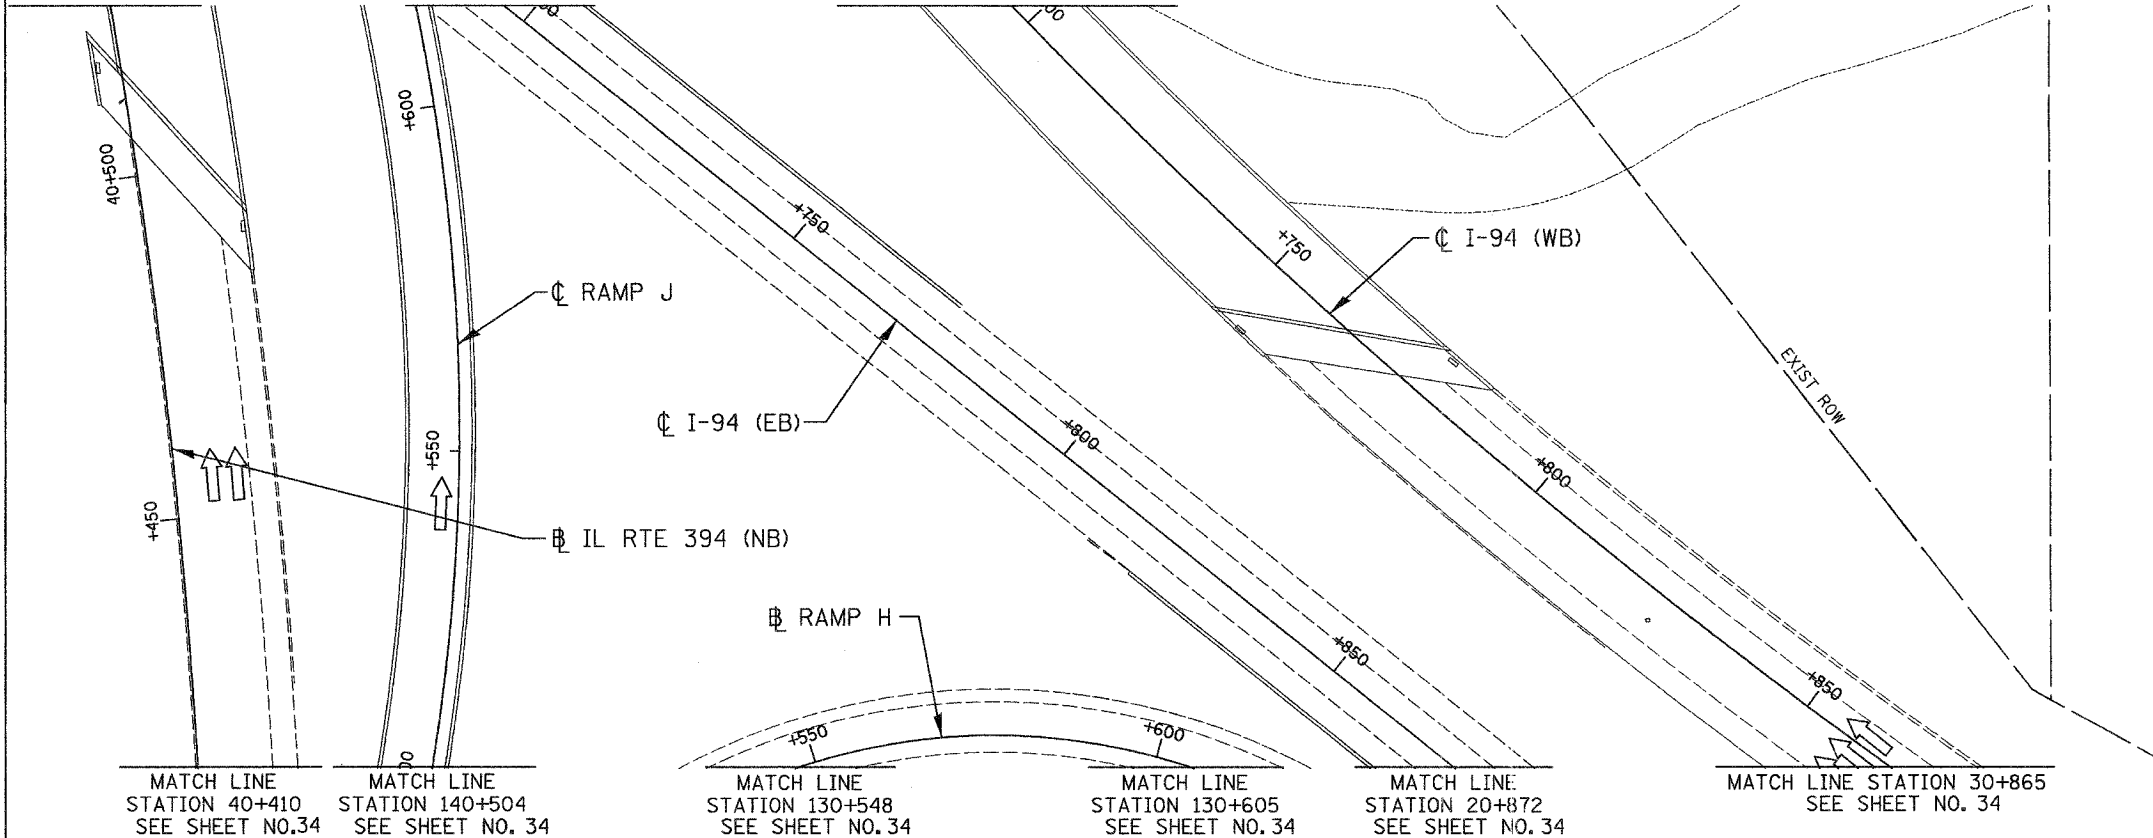

**NO CONTRACT WORK  
ON THIS SHEET**

LSNS - 27

ILLINOIS DEPARTMENT OF TRANSPORTATION  
I-80/94/US 6  
KINGERY-BORMAN EXPRESSWAY  
BURNHAM ROAD TO US 41  
**LANDSCAPING PLAN**  
I-94 BISHOP FORD EXPWAY

REVISIONS	
NAME	DATE

SCALE 1:500  
DATE 06/07  
DRAWN BY ACE/CAD  
CHECKED BY TJW



06/26/2007 1:30:20 PM g:\Project\20140801\CADD\Contract\I-94\LS\_27.rdb