
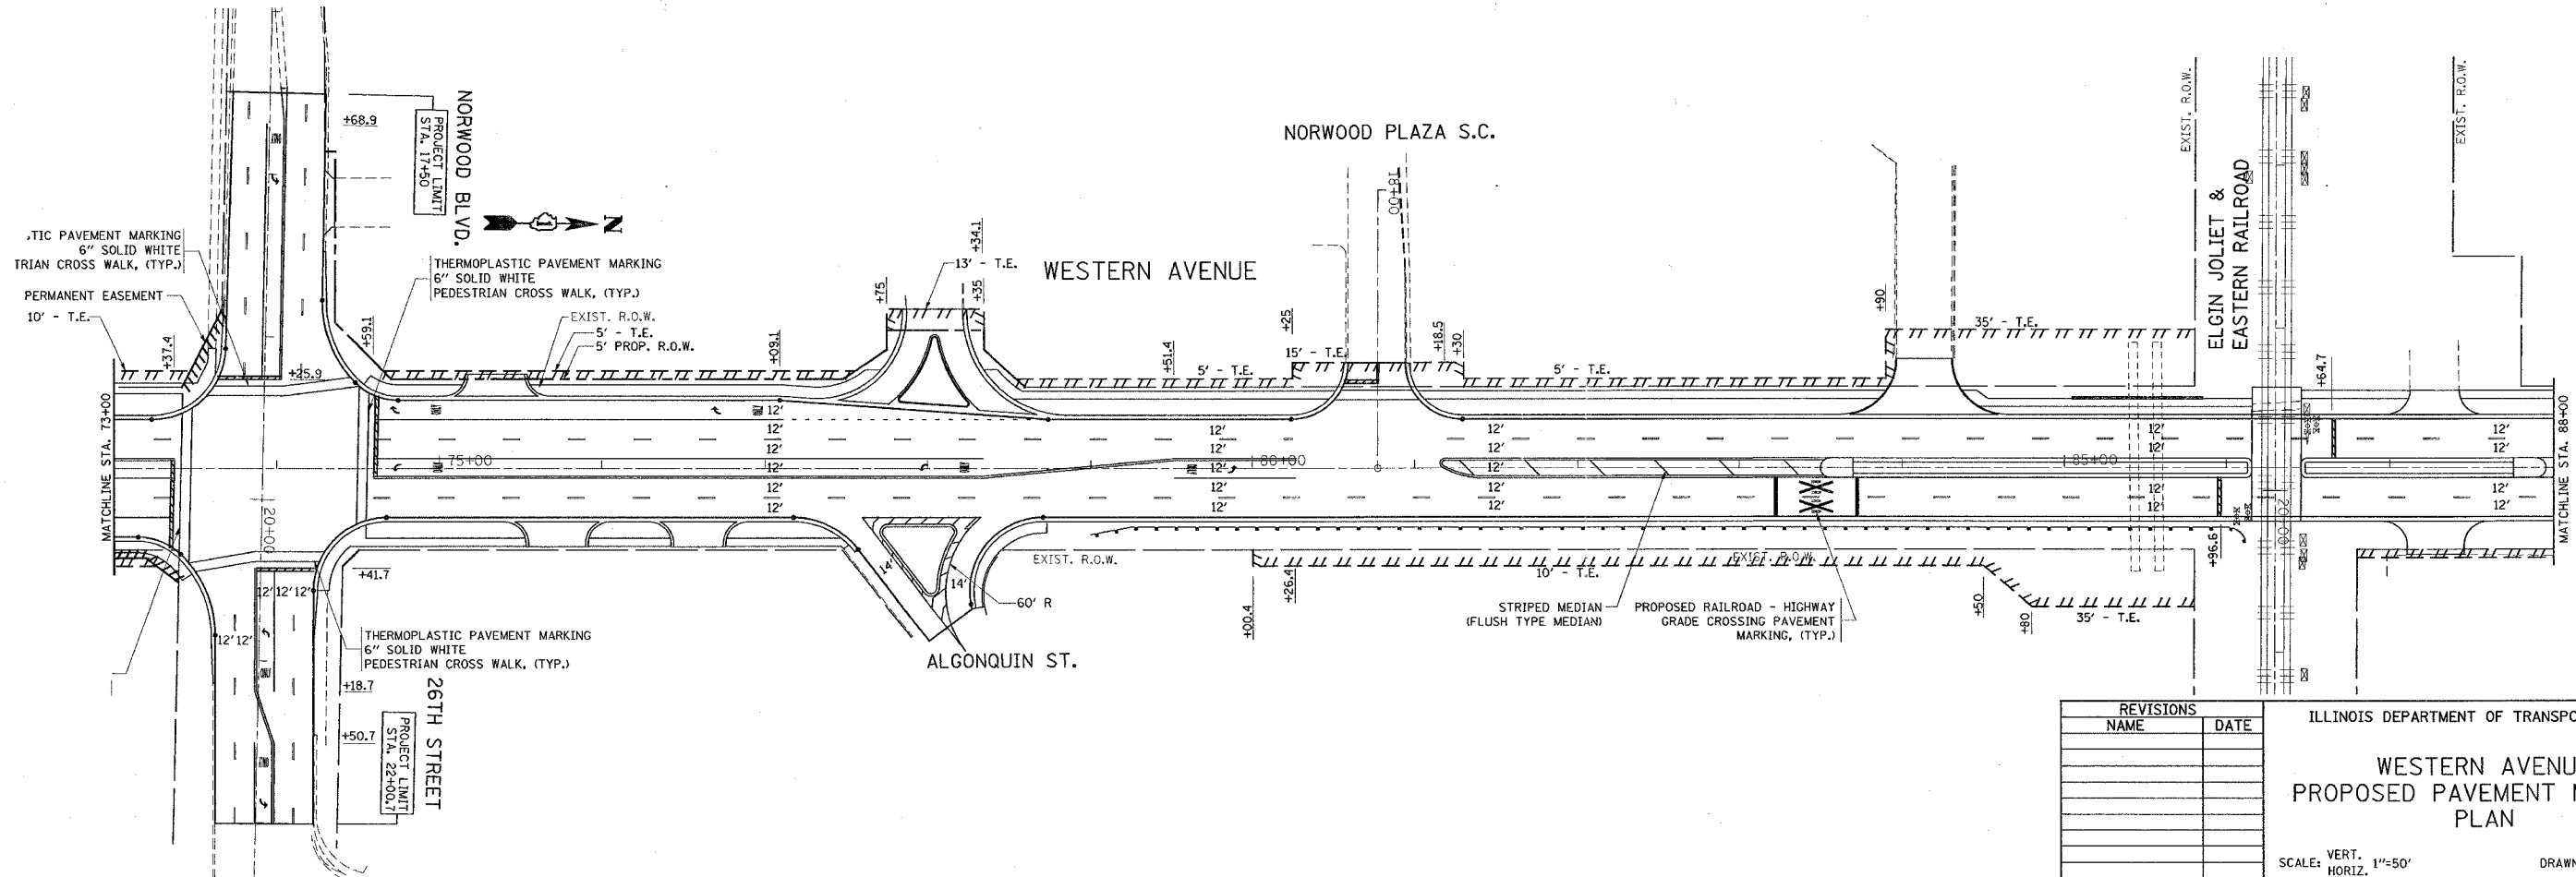


REF-pmk05
REF-pmk06

CONTRACT NO. 62742

F.A. RTE.	SECTION	COUNTY	TOTAL SHEETS	SHEET NO.
2845	3152 WRS	COOK	195	71
STA. 58+00		TO STA. 88+00		
FED. ROAD DIST. NO.		ILLINOIS FED. AID PROJECT		

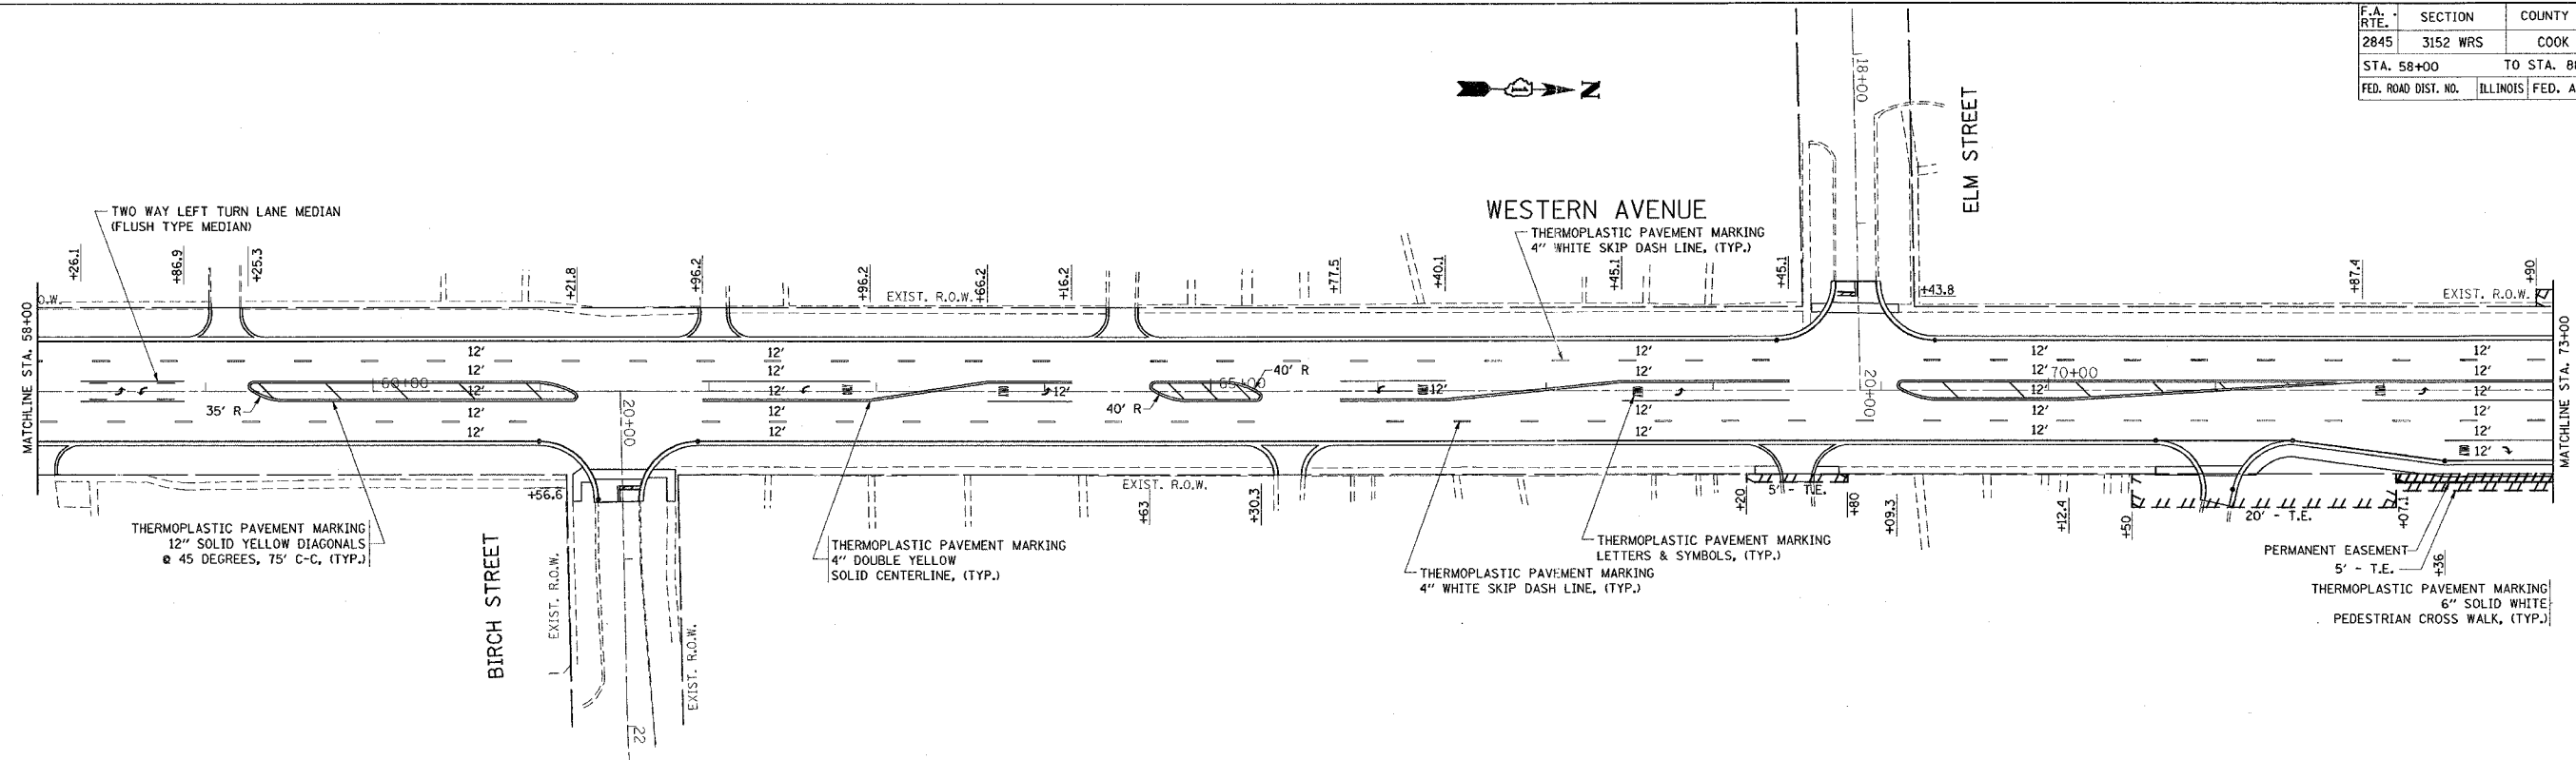

REVISIONS	
NAME	DATE

ILLINOIS DEPARTMENT OF TRANSPORTATION

**WESTERN AVENUE
PROPOSED PAVEMENT MARKING
PLAN**

SCALE: VERT. 1"=50'
HORIZ. 1"=50'
DATE 6/28/2007

DRAWN BY
CHECKED BY

PLOT DATE = 6/28/2007
FILE NAME = c:\np\projects\144659\w\pmk.dgn
PLOT SCALE = 1/8" = 1'-0"
REFERENCE = #REF#