


PLOT DATE = 7/2/2007
 USER NAME = guillaumefp

ORIGINAL SURVEY PLOTTED
 SURVEY PLOTTED
 NOTE BOOK TEMPLATE
 AREAS CHECKED

BY DATE
 SURVEYED PLOTTED
 NOTE BOOK TEMPLATE
 AREAS CHECKED

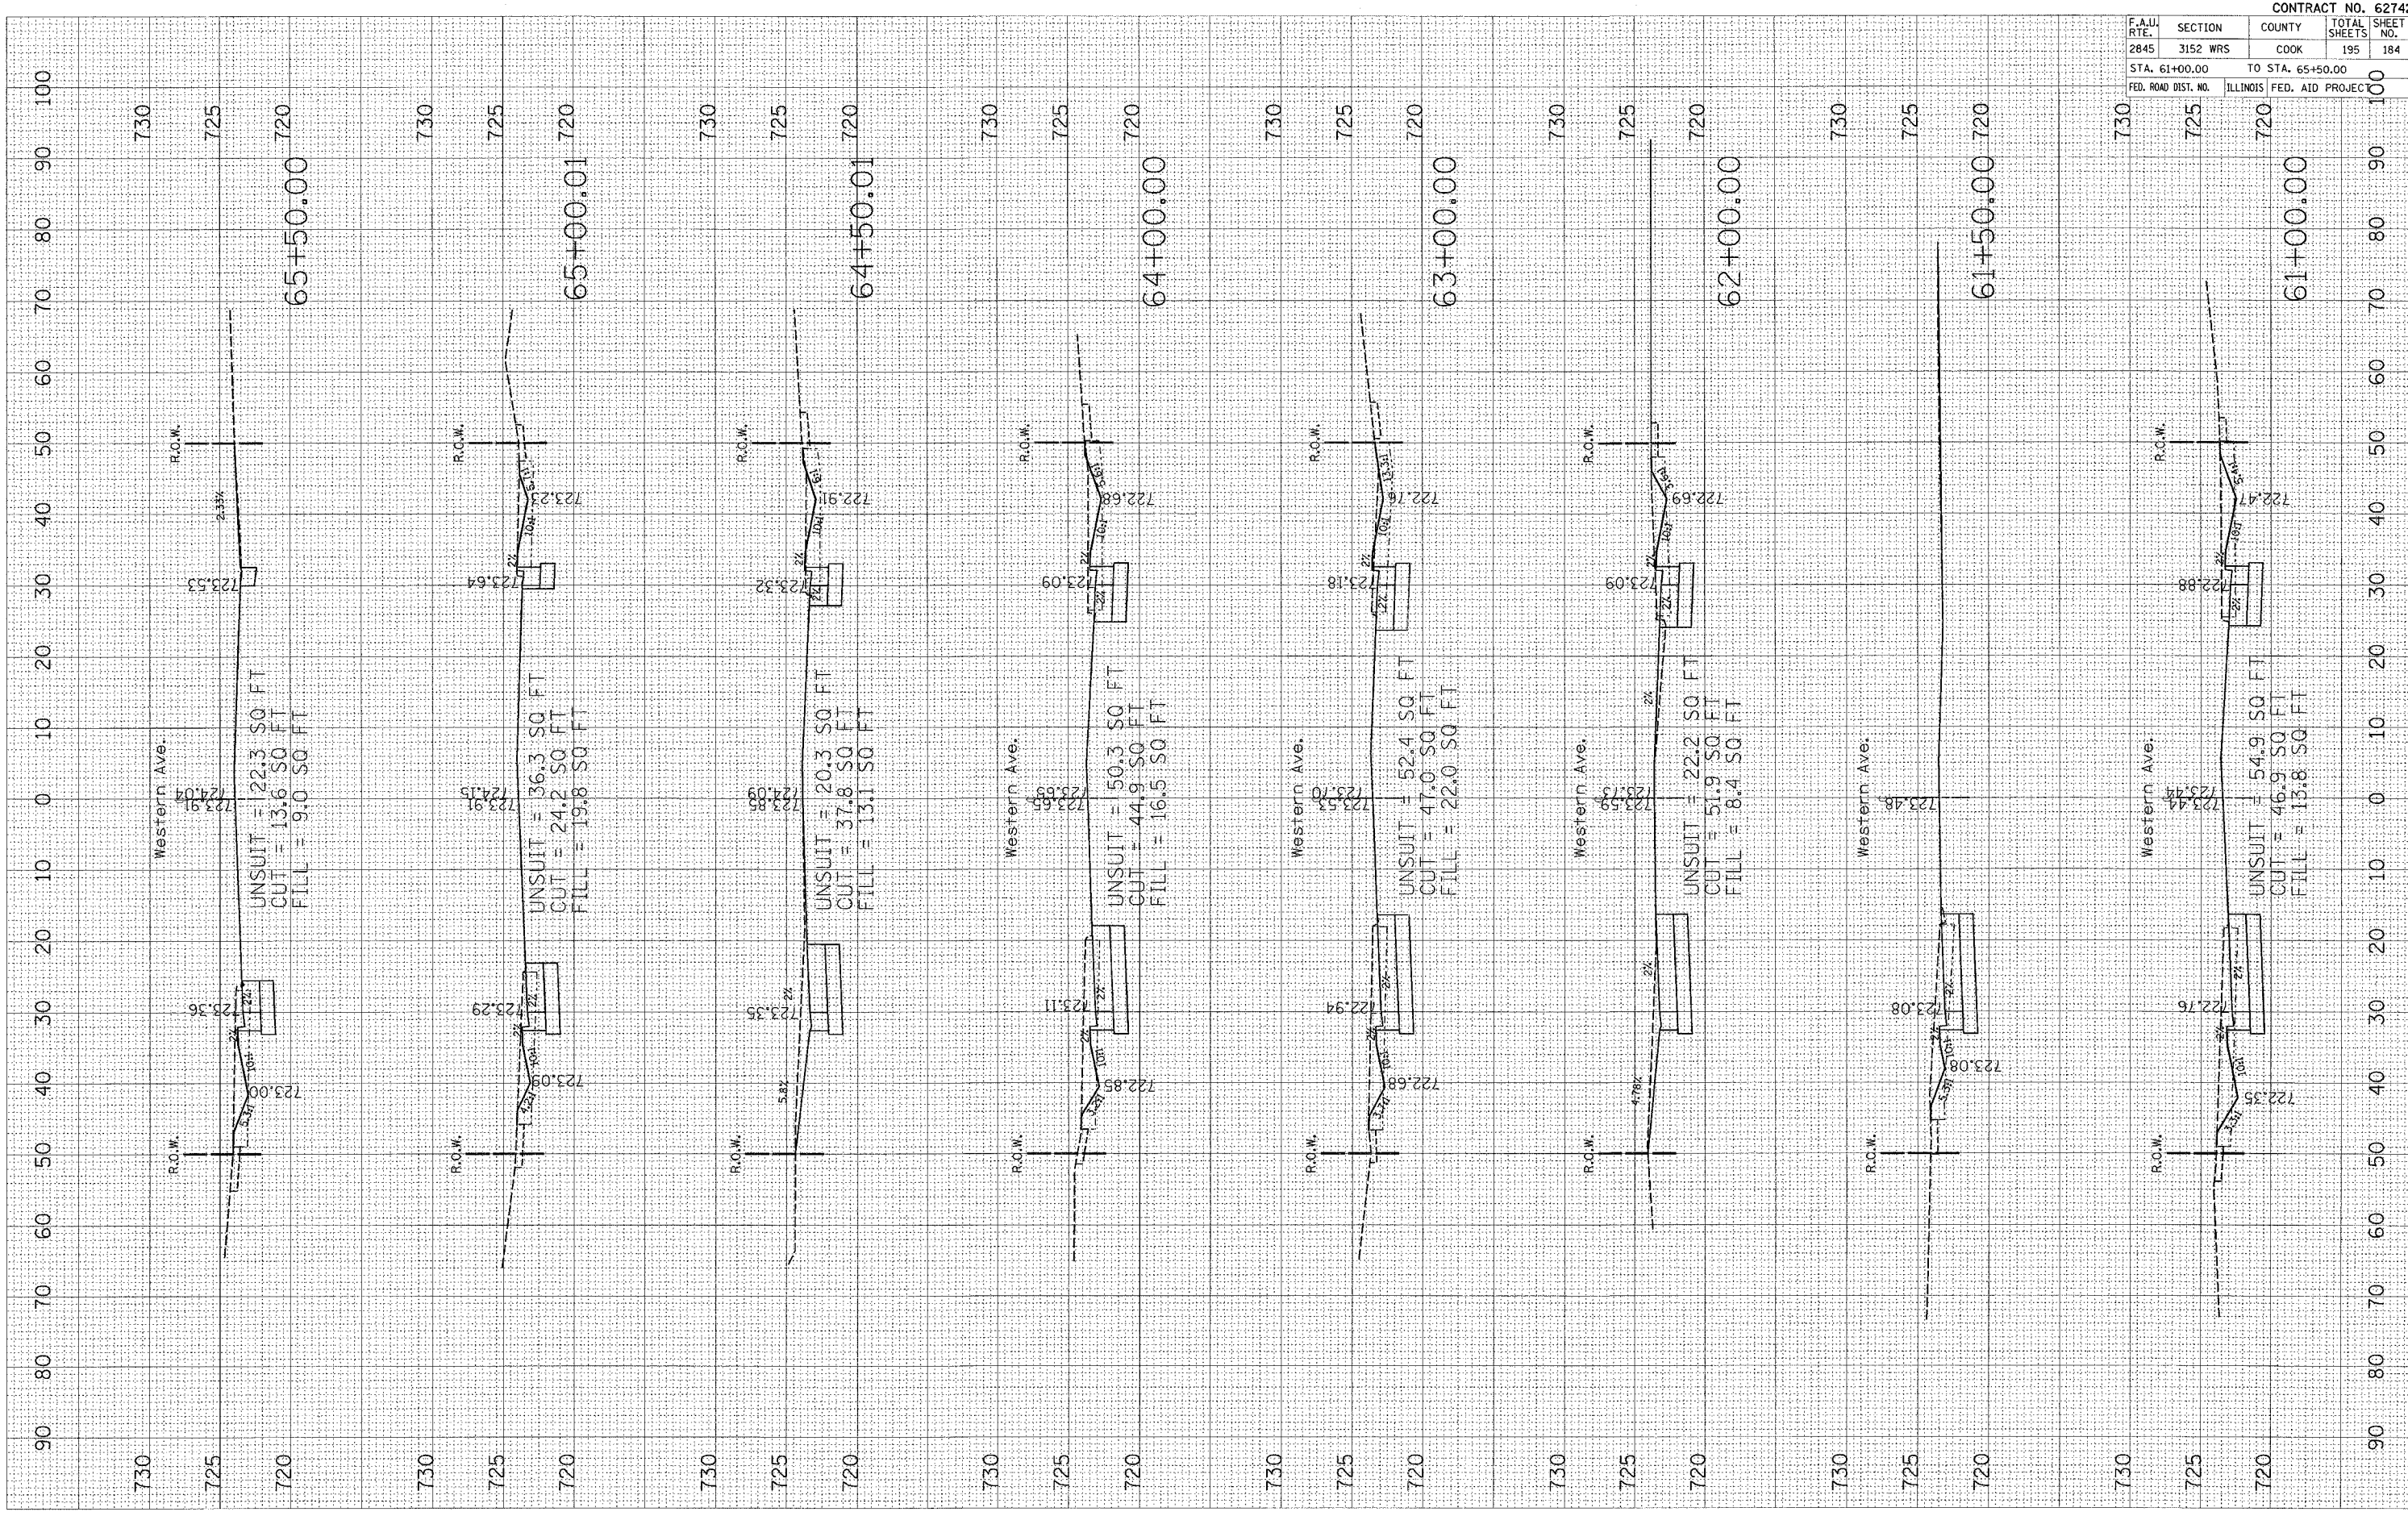

F.A.U. RTE.	SECTION	COUNTY	TOTAL SHEETS	SHEET NO.
2845	3152 WRS	COOK	195	184

STA. 61+00.00 TO STA. 65+50.00
 FED. ROAD DIST. NO. ILLINOIS FED. AID PROJECT

CONTRACT NO. 62742