
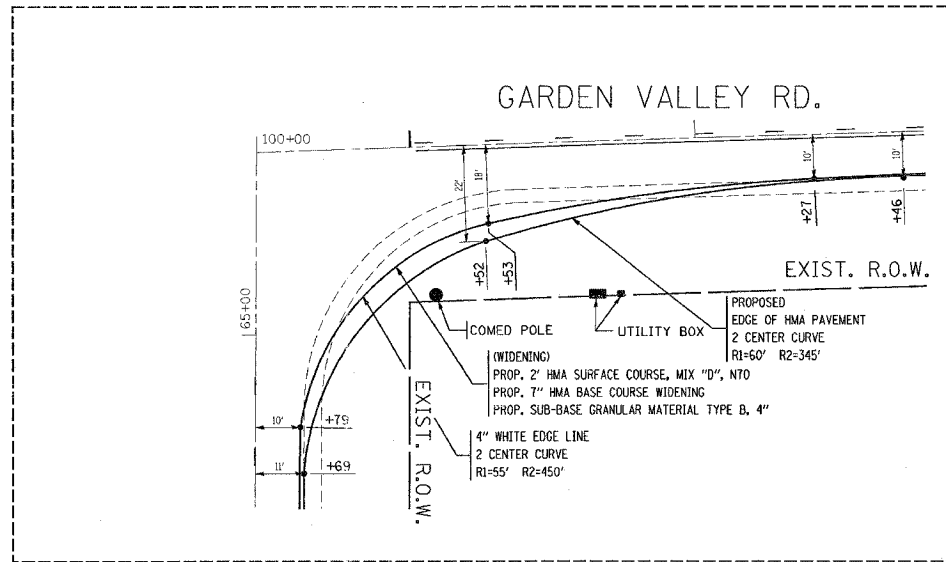


F.A.P. RTE.	SECTION	COUNTY	TOTAL SHEETS	SHEET NO.
533	2004-117 RS	MCHENRY	26	7
STA. 58+89		TO STA. 111+06		
FED. ROAD DIST. NO. 1		ILLINOIS HIGHWAY PROJECT		

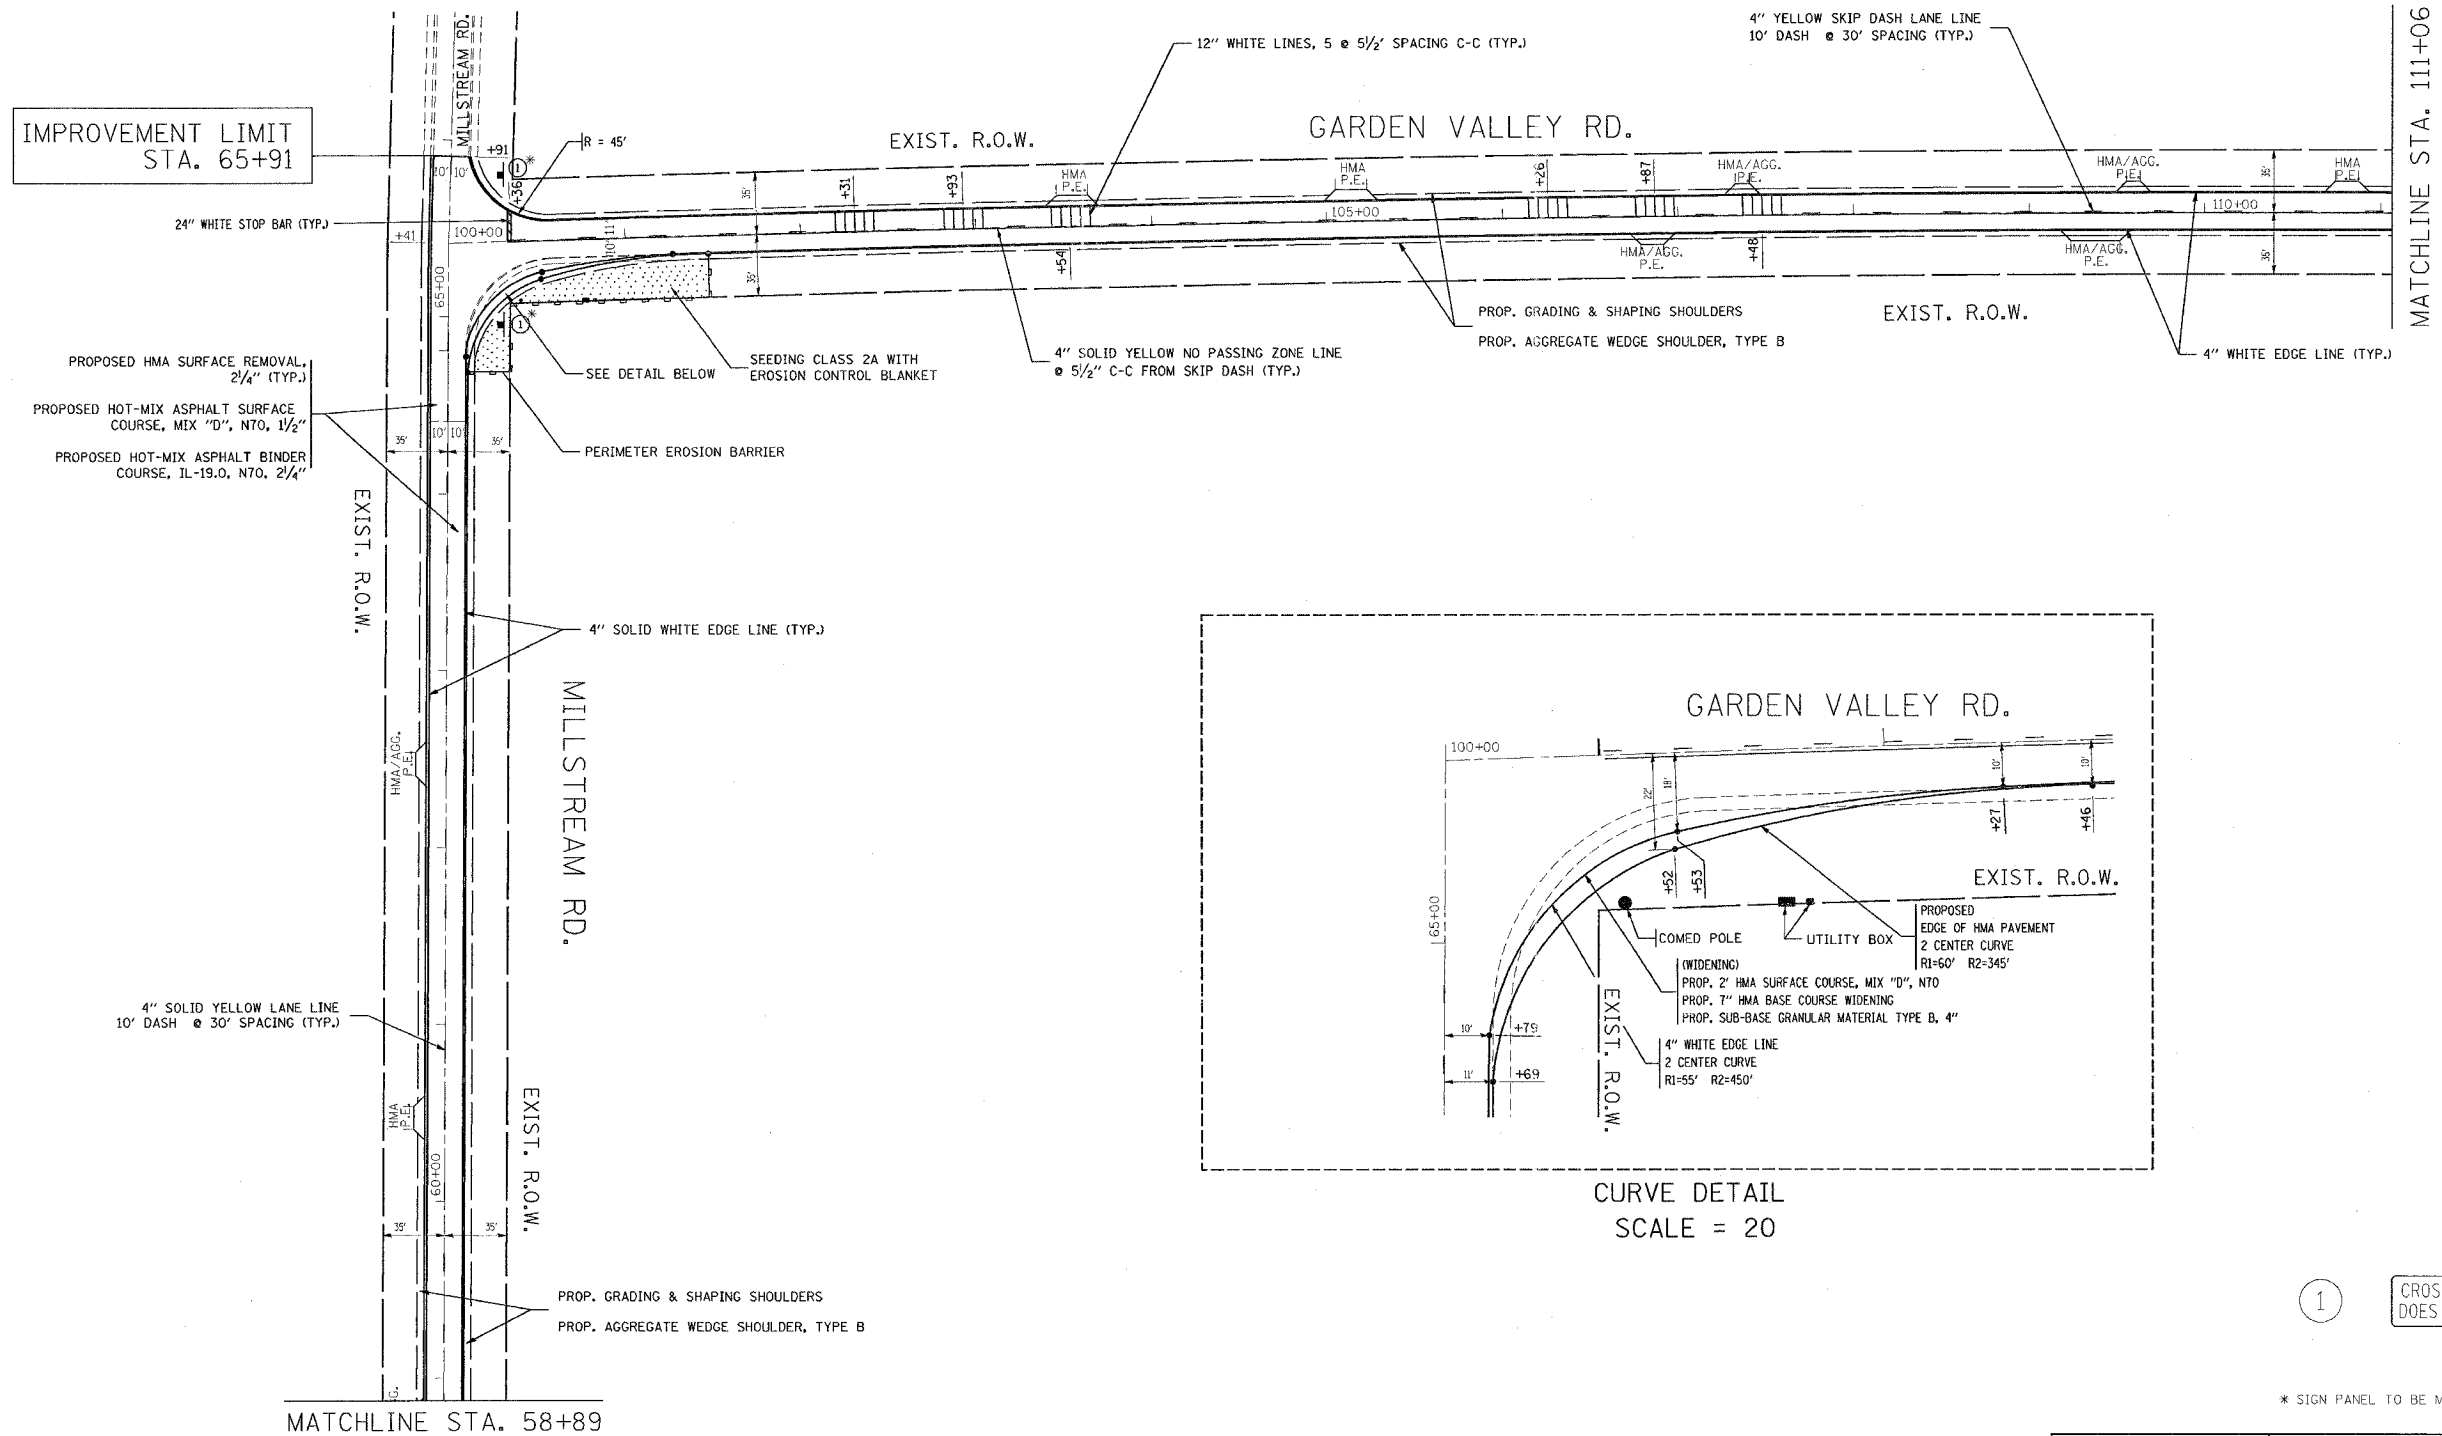

CURVE DETAIL  
SCALE = 20

1 CROSS TRAFFIC DOES NOT STOP

W4-4p

\* SIGN PANEL TO BE MOUNTED UNDER STOP SIGN

REVISIONS		DATE
NAME		

ILLINOIS DEPARTMENT OF TRANSPORTATION  
MILLSTREAM RD. / GARDEN VALLEY RD.  
DETOUR FOR BRIDGE OVER  
THE SOUTH BRANCH KISHWAUKEE RIVER ON IL-176  
ROADWAY AND PAVEMENT MARKING PLAN

SCALE: VERT. 1" = 50'  
HORIZ. 1" = 50'  
DATE 8/23/2007

DRAWN BY  
CHECKED BY

NOTE  
ALL HMA AND HMA/AGG. DRIVEWAYS SHALL BE CONSTRUCTED PER DRIVEWAY APRON DETAIL (SEE SHEET 13A).