

F.A.P. RTE.	SECTION	COUNTY	TOTAL SHEETS	SHEET NO.
533	2004-117 RS	MCHENRY	26	9
STA. 141+31		TO STA. 258+50		
FED. ROAD DIST. NO. 1		ILLINOIS	HIGHWAY PROJECT	




MATCHLINE STA. 141+31

GARDEN VALLEY RD.

IMPROVEMENT LIMIT
STA. 153+28

GARDEN VALLEY RD.

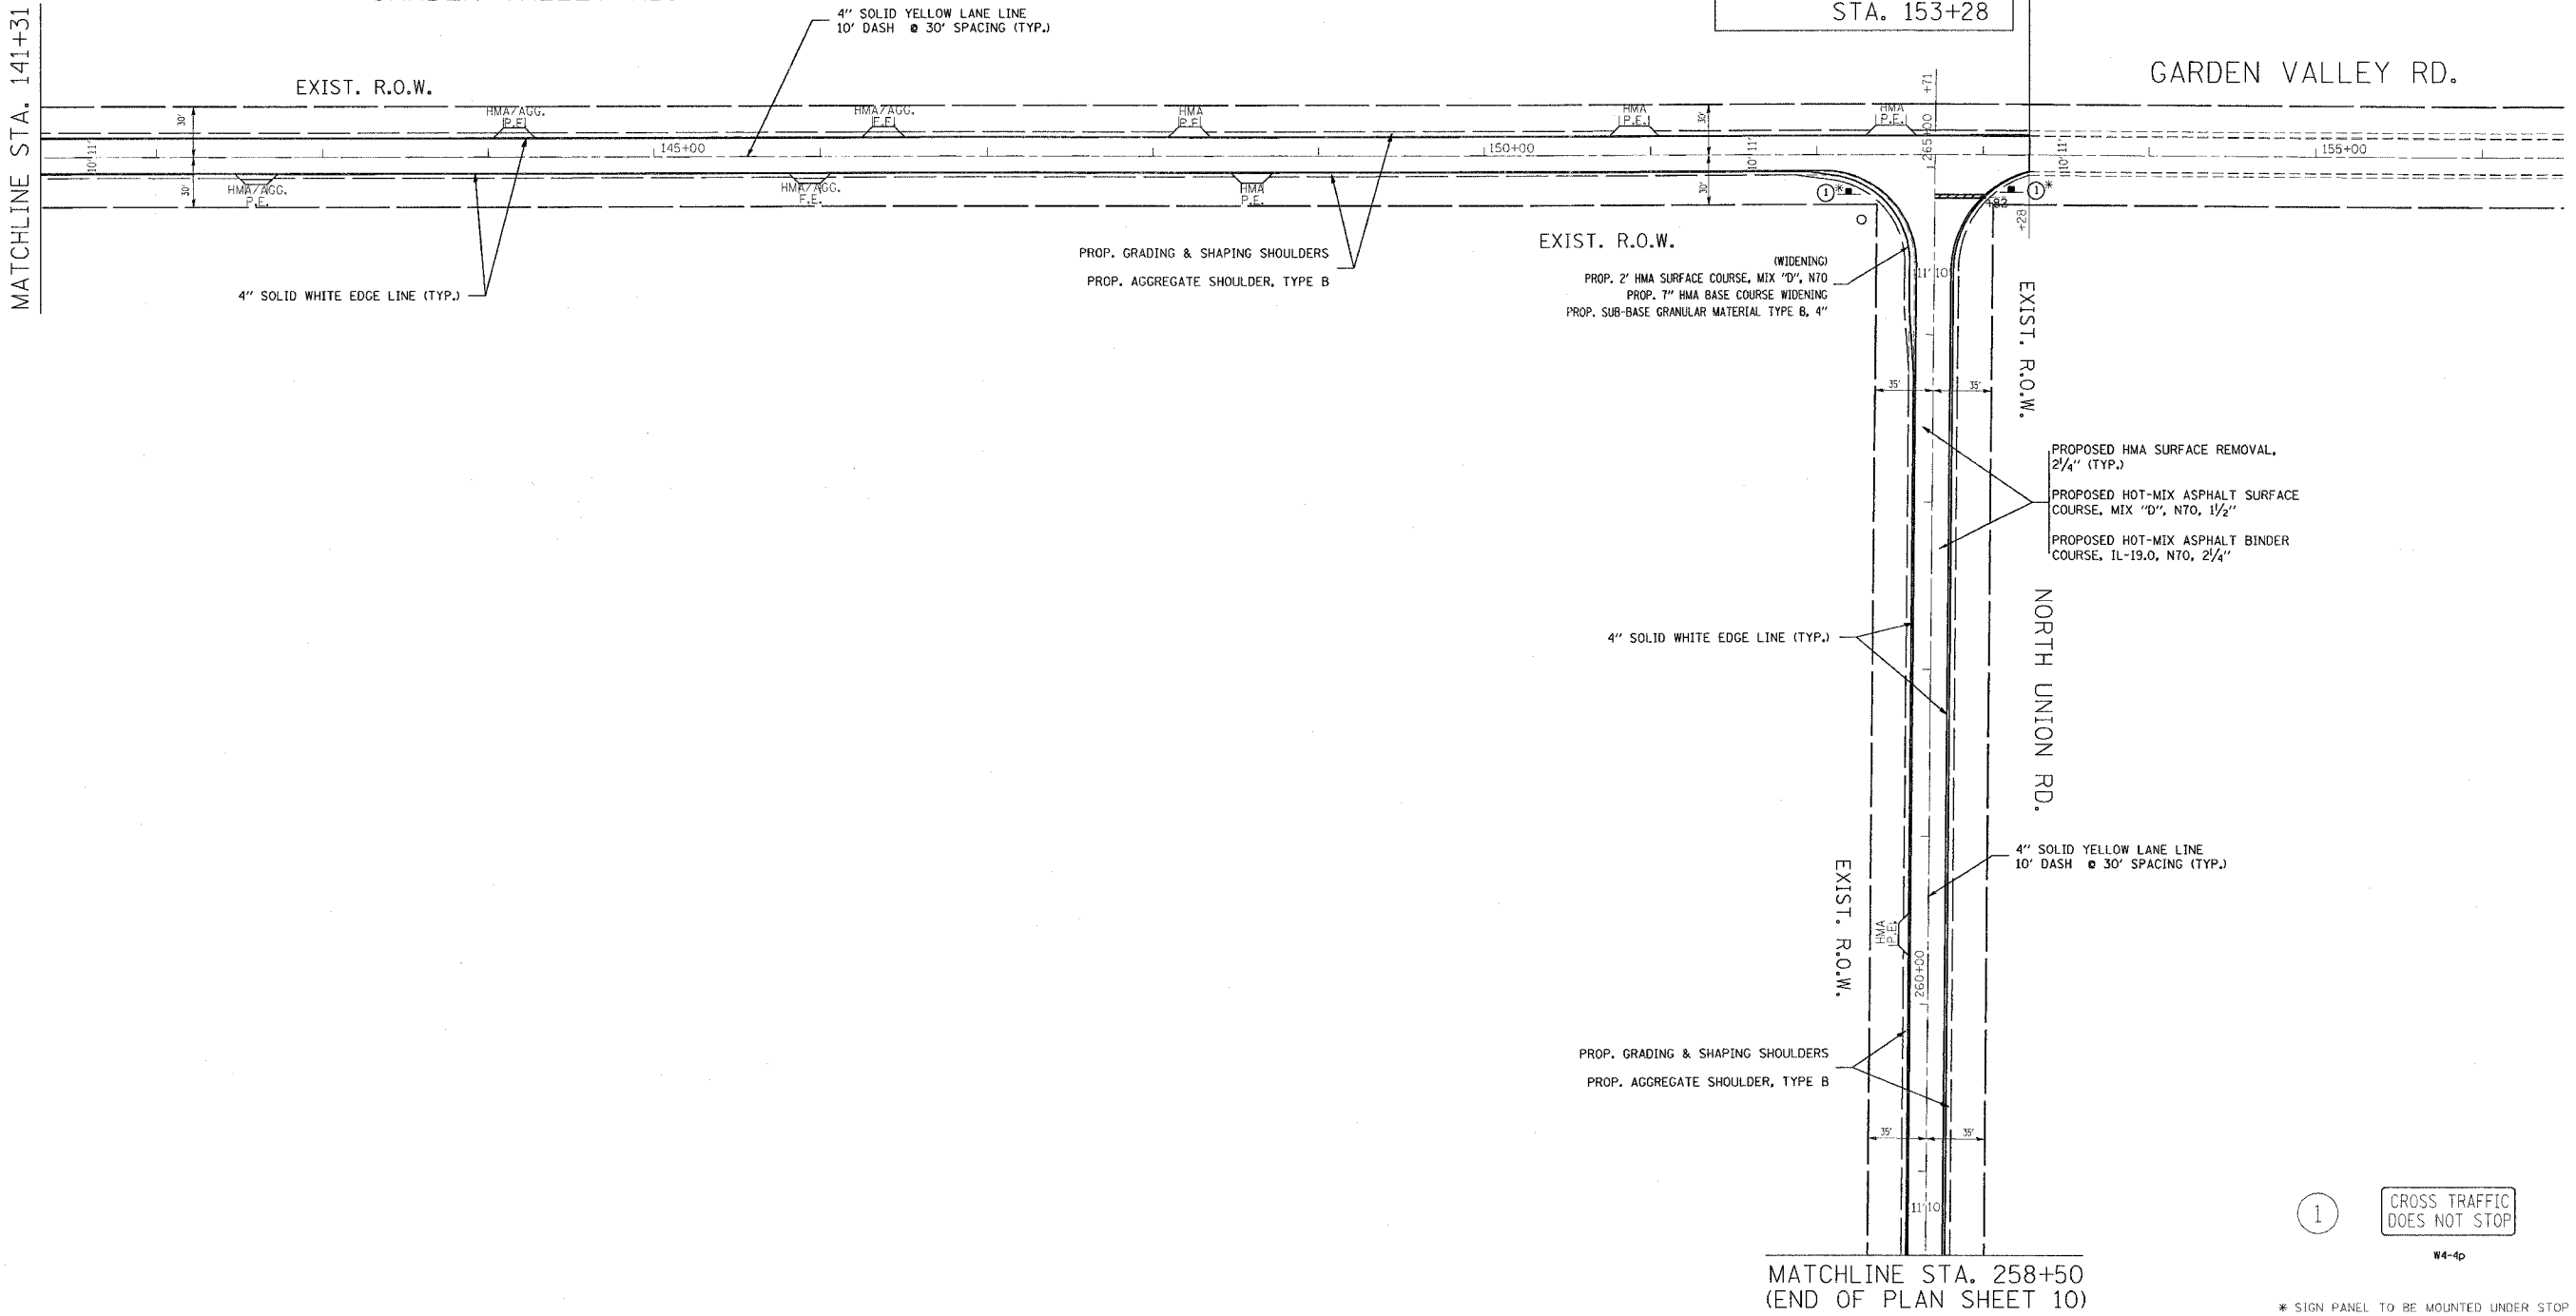

PROPOSED HMA SURFACE REMOVAL,
2 1/4" (TYP.)
PROPOSED HOT-MIX ASPHALT SURFACE
COURSE, MIX 'D', NTO, 1 1/2"
PROPOSED HOT-MIX ASPHALT BINDER
COURSE, IL-19.0, NTO, 2 1/4"

1 CROSS TRAFFIC
DOES NOT STOP

* SIGN PANEL TO BE MOUNTED UNDER STOP SIGN

MATCHLINE STA. 258+50
(END OF PLAN SHEET 10)

REVISIONS	
NAME	DATE

ILLINOIS DEPARTMENT OF TRANSPORTATION
GARDEN VALLEY RD. / NORTH UNION RD.
DETOUR FOR BRIDGE OVER
THE SOUTH BRANCH KISHWAUKEE RIVER ON IL-176
ROADWAY AND PAVEMENT MARKING PLAN

NOTE
ALL HMA AND HMA/AGG. DRIVEWAYS SHALL BE CONSTRUCTED
PER DRIVEWAY APRON DETAIL (SEE SHEET 13A).

SCALE: VERT. 1" = 50'
HORIZ. 1" = 50'
DATE 8/23/2007
DRAWN BY
CHECKED BY