
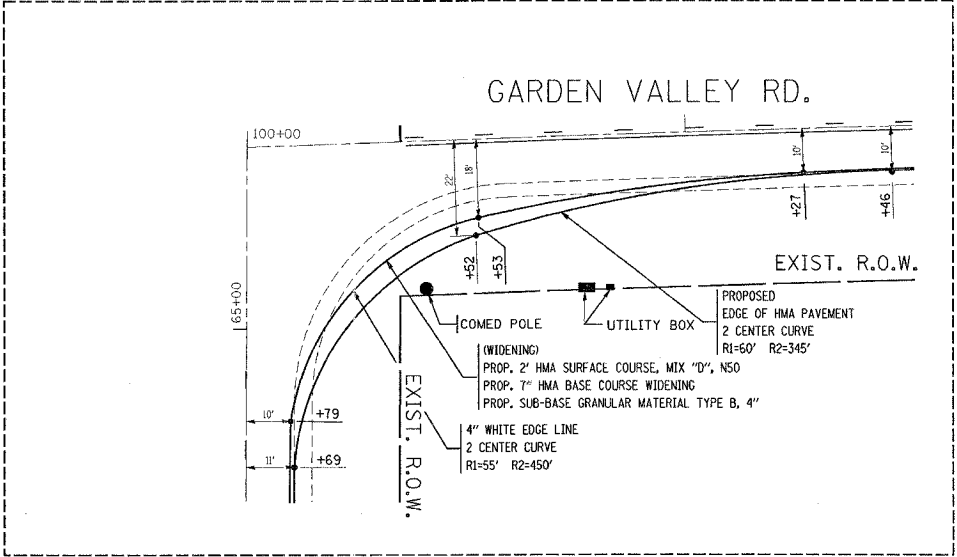


| F.A.P. RTE.           | SECTION     | COUNTY         | TOTAL SHEETS    | SHEET NO. |
|-----------------------|-------------|----------------|-----------------|-----------|
| 533                   | 2004-117 RS | MCHENRY        | 26              | 7         |
| STA. 58+89            |             | TO STA. 111+06 |                 |           |
| FED. ROAD DIST. NO. 1 |             | ILLINOIS       | HIGHWAY PROJECT |           |

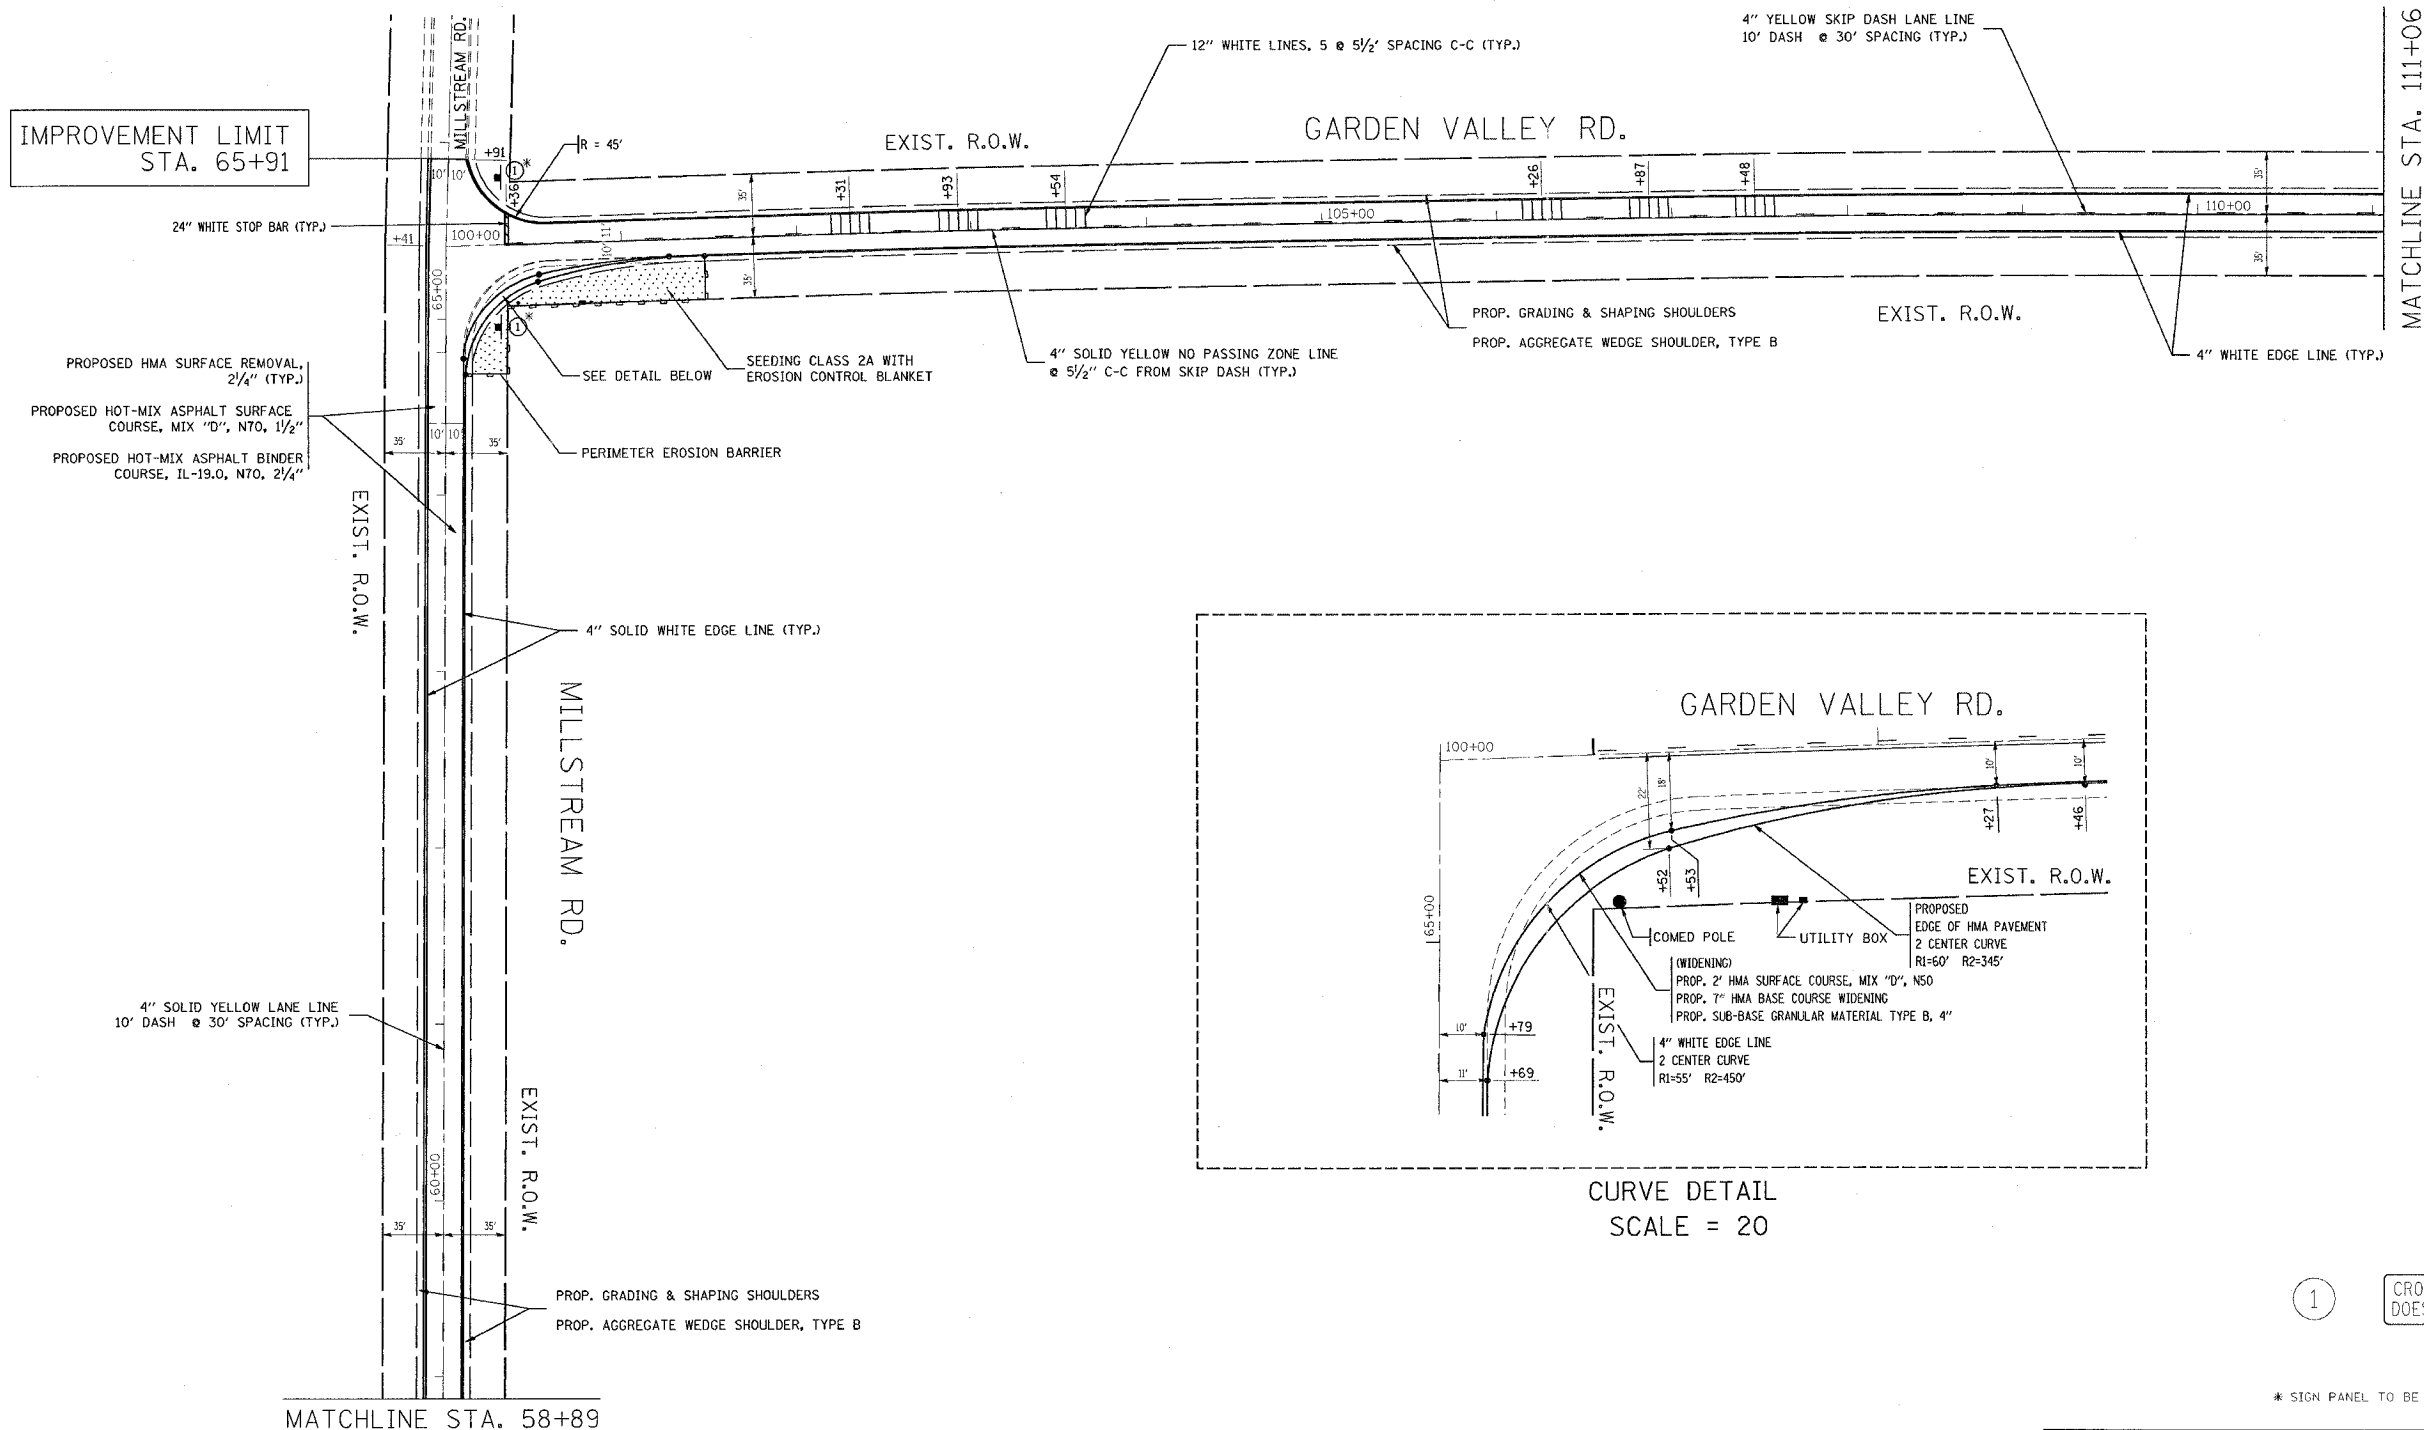

CURVE DETAIL  
SCALE = 20

1

CROSS TRAFFIC DOES NOT STOP

W4-4p

\* SIGN PANEL TO BE MOUNTED UNDER STOP SIGN

| REVISIONS |      |
|-----------|------|
| NAME      | DATE |
|           |      |
|           |      |
ILLINOIS DEPARTMENT OF TRANSPORTATION  
MILLSTREAM RD. / GARDEN VALLEY RD.  
DETOUR FOR BRIDGE OVER  
THE SOUTH BRANCH KISHWAUKEE RIVER ON IL-176  
ROADWAY AND PAVEMENT MARKING PLAN

SCALE: VERT. 1" = 50'  
HORIZ. 1" = 50'  
DATE 7/20/2007  
DRAWN BY  
CHECKED BY