


F.A.P. RTE.	SECTION	COUNTY	TOTAL SHEETS	SHEET NO.
533	2004-117 RS	MCHENRY	26	9
STA. 141+31		TO STA. 258+50		
FED. ROAD DIST. NO. 1		ILLINOIS HIGHWAY PROJECT		

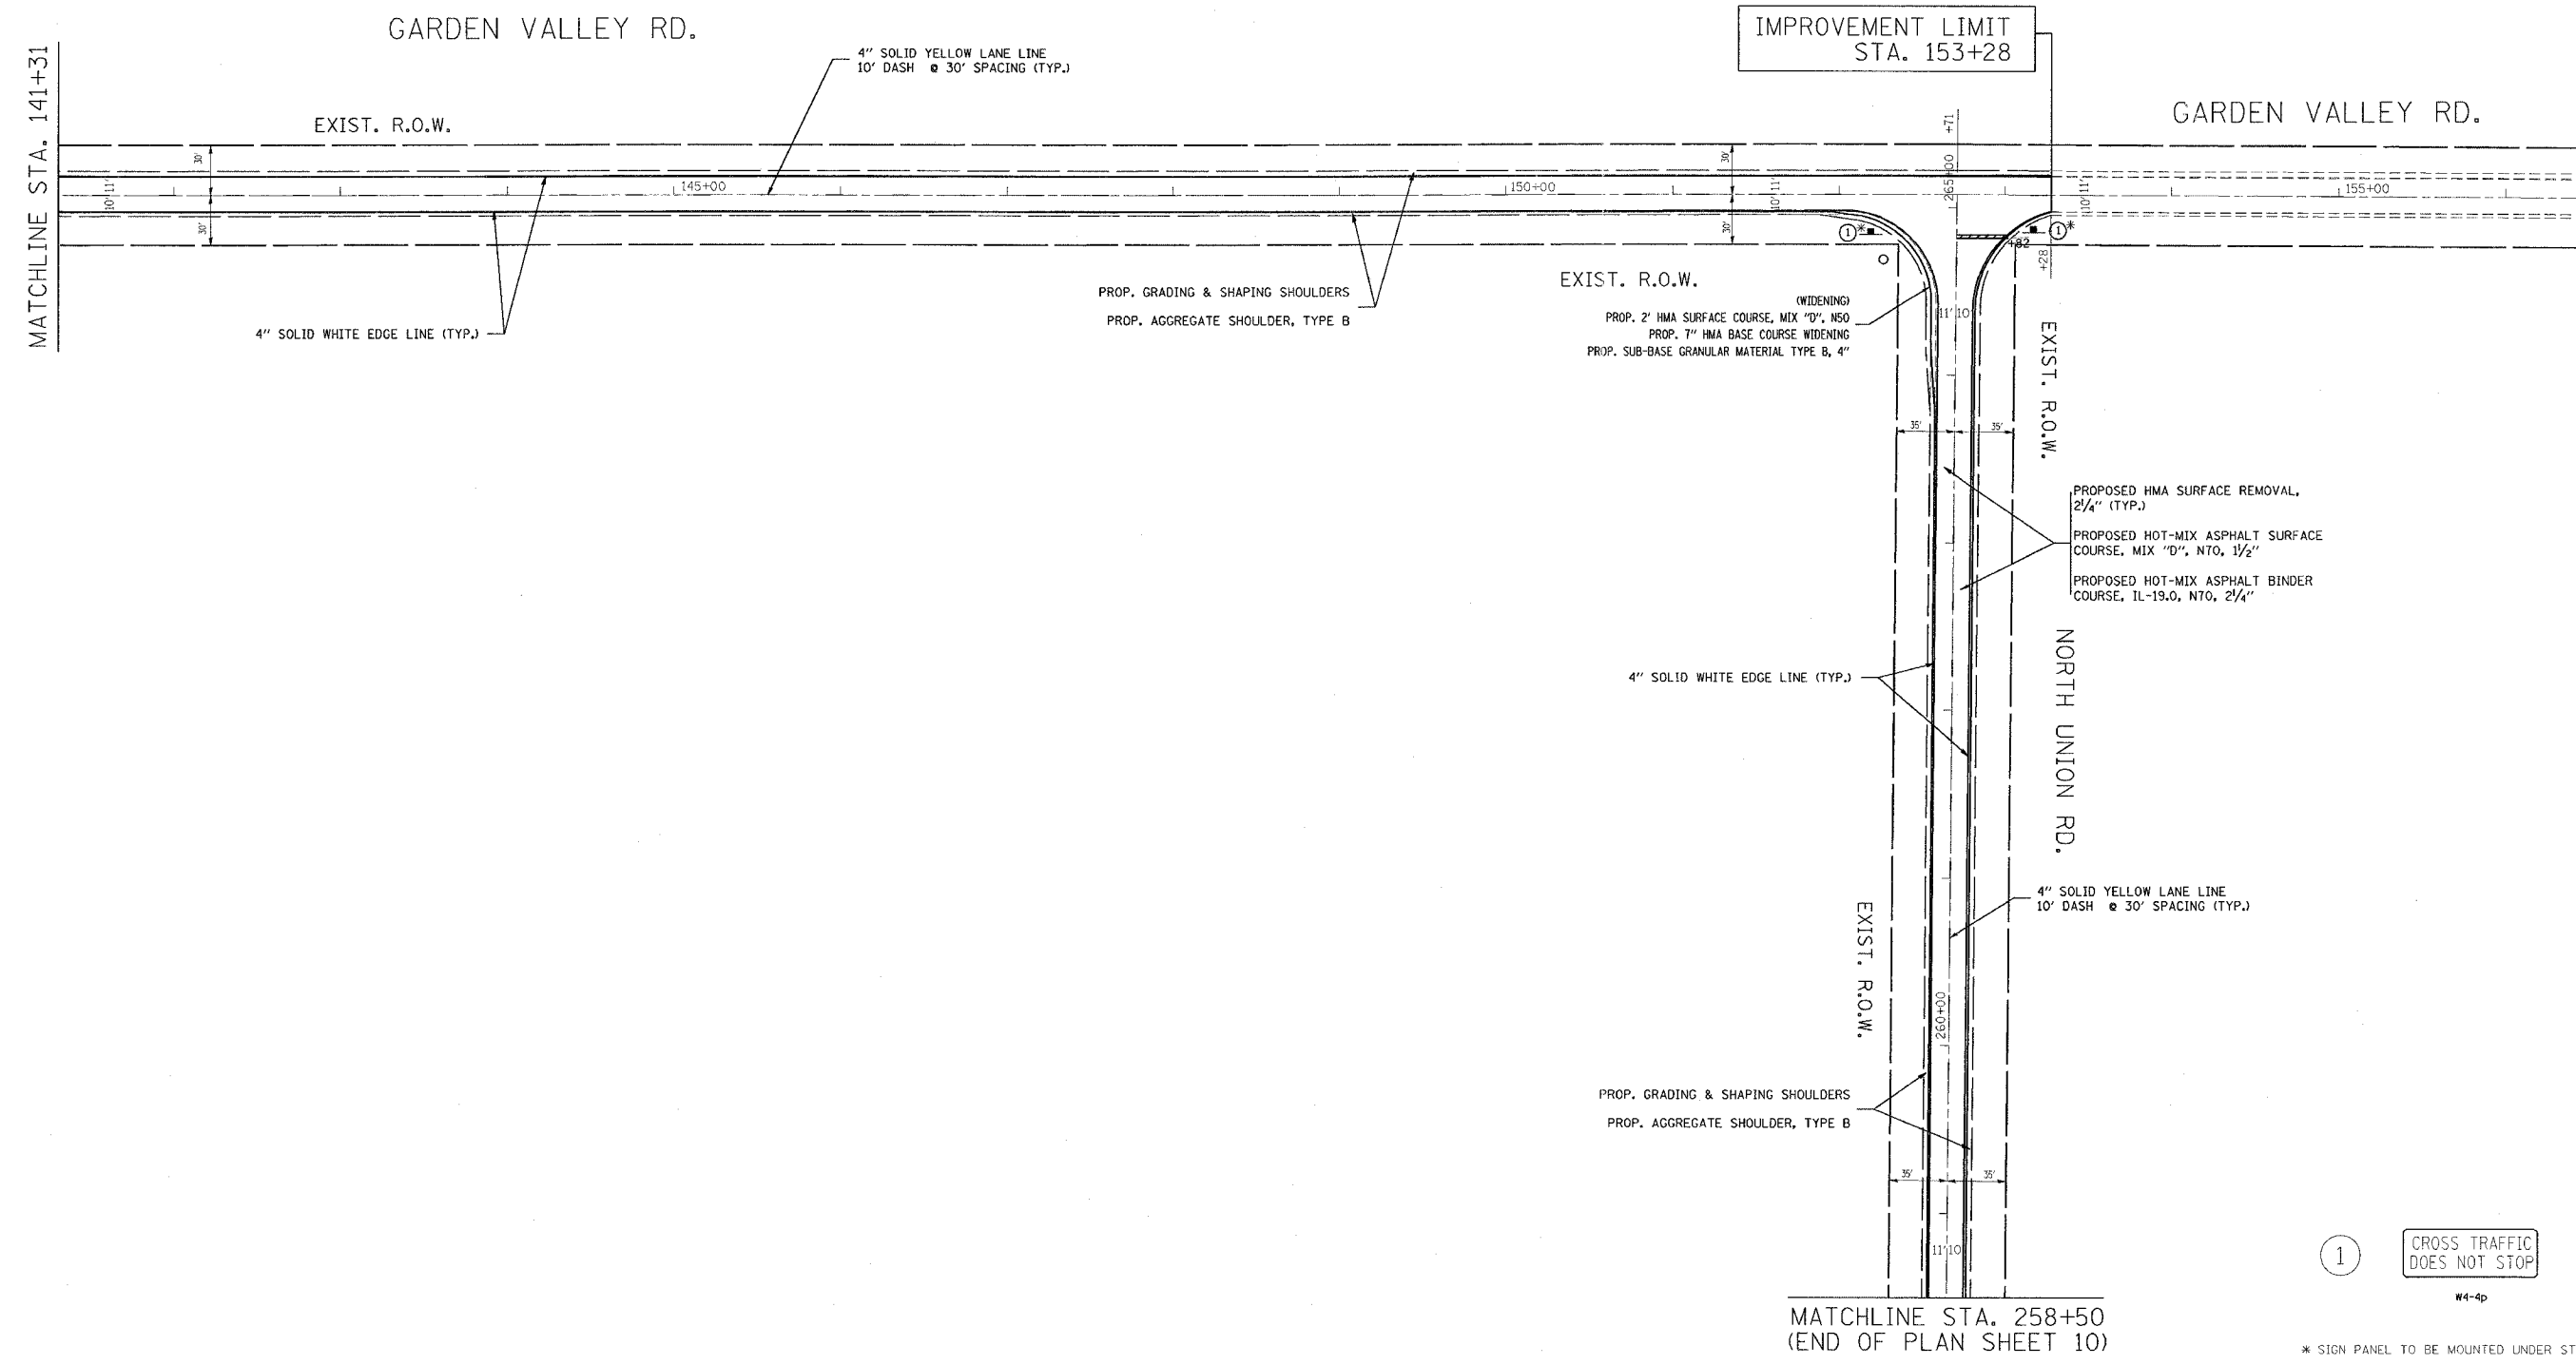

1 CROSS TRAFFIC DOES NOT STOP

W4-4p

* SIGN PANEL TO BE MOUNTED UNDER STOP SIGN

REVISIONS	
NAME	DATE

ILLINOIS DEPARTMENT OF TRANSPORTATION
 GARDEN VALLEY RD. / NORTH UNION RD.
 DETOUR FOR BRIDGE OVER
 THE SOUTH BRANCH KISHWAUKEE RIVER ON IL-176
 ROADWAY AND PAVEMENT MARKING PLAN
 SCALE: VERT. 1" = 50'
 HORIZ. DATE 7/20/2007
 DRAWN BY
 CHECKED BY