



F.A.P. RTE.	SECTION	COUNTY	TOTAL SHEETS	SHEET NO.
533	2004-117 RS	MCHENRY	26	11
STA. 200+00		TO STA. 213+23		
FED. ROAD DIST. NO. 1		ILLINOIS HIGHWAY PROJECT		

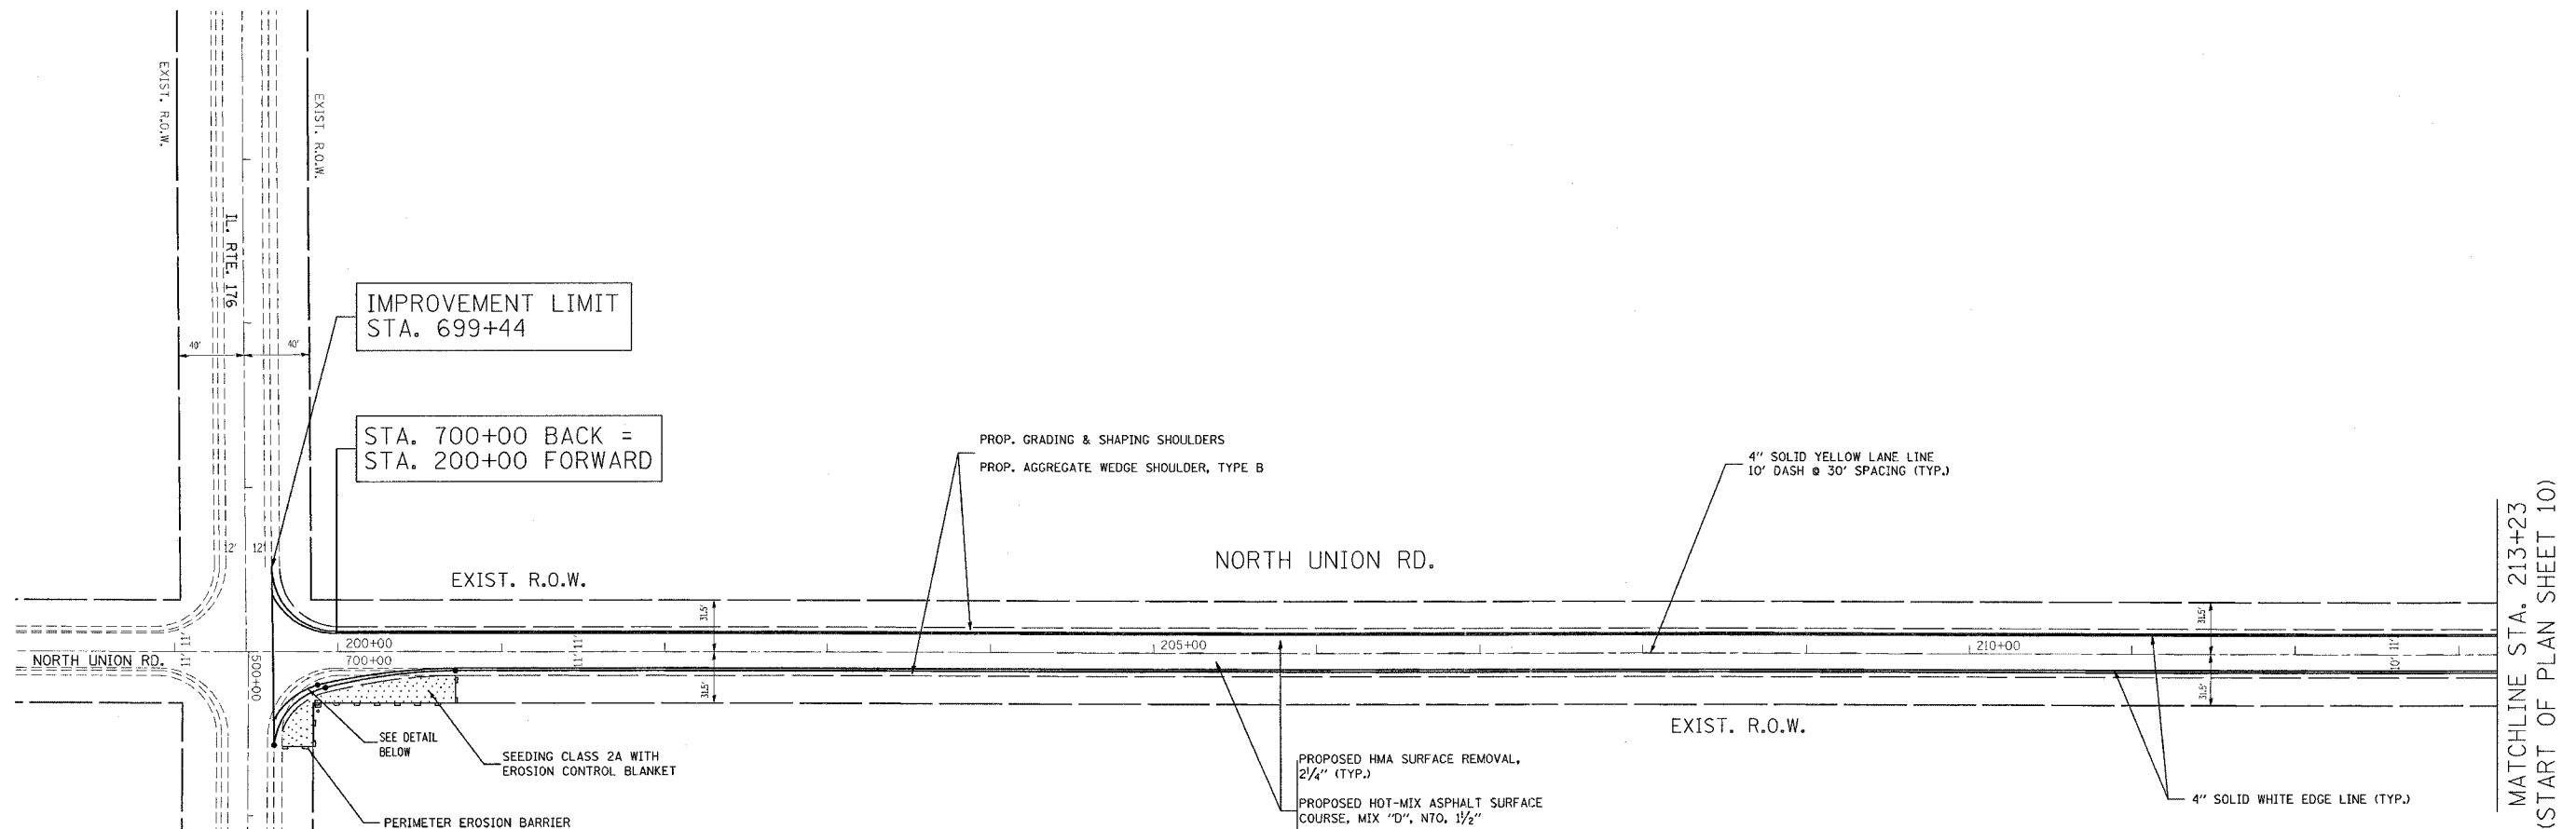

MATCHLINE STA. 213+23  
(START OF PLAN SHEET 10)

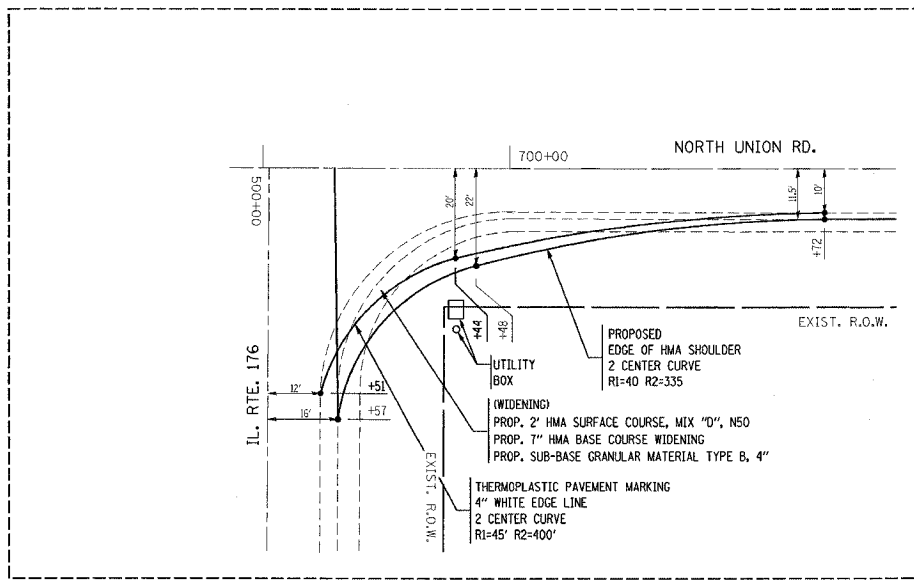

CURVE DETAIL  
SCALE = 20

REVISIONS		ILLINOIS DEPARTMENT OF TRANSPORTATION NORTH UNION RD DETOUR FOR BRIDGE OVER THE SOUTH BRANCH KISHAWUKEE RIVER ON IL-176 ROADWAY AND PAVEMENT MARKING PLAN
NAME	DATE	
SCALE: VERT. 1" = 50'		DRAWN BY
DATE 7/19/2007		