


F.A.P. RTE.	SECTION	COUNTY	TOTAL SHEETS	SHEET NO.
533	2004 - 117 RS	MCHENRY	26	20
STA. 2004 - 117 RS		TO STA.		
FED. ROAD DIST. NO. 1		ILLINOIS HIGHWAY PROJECT		

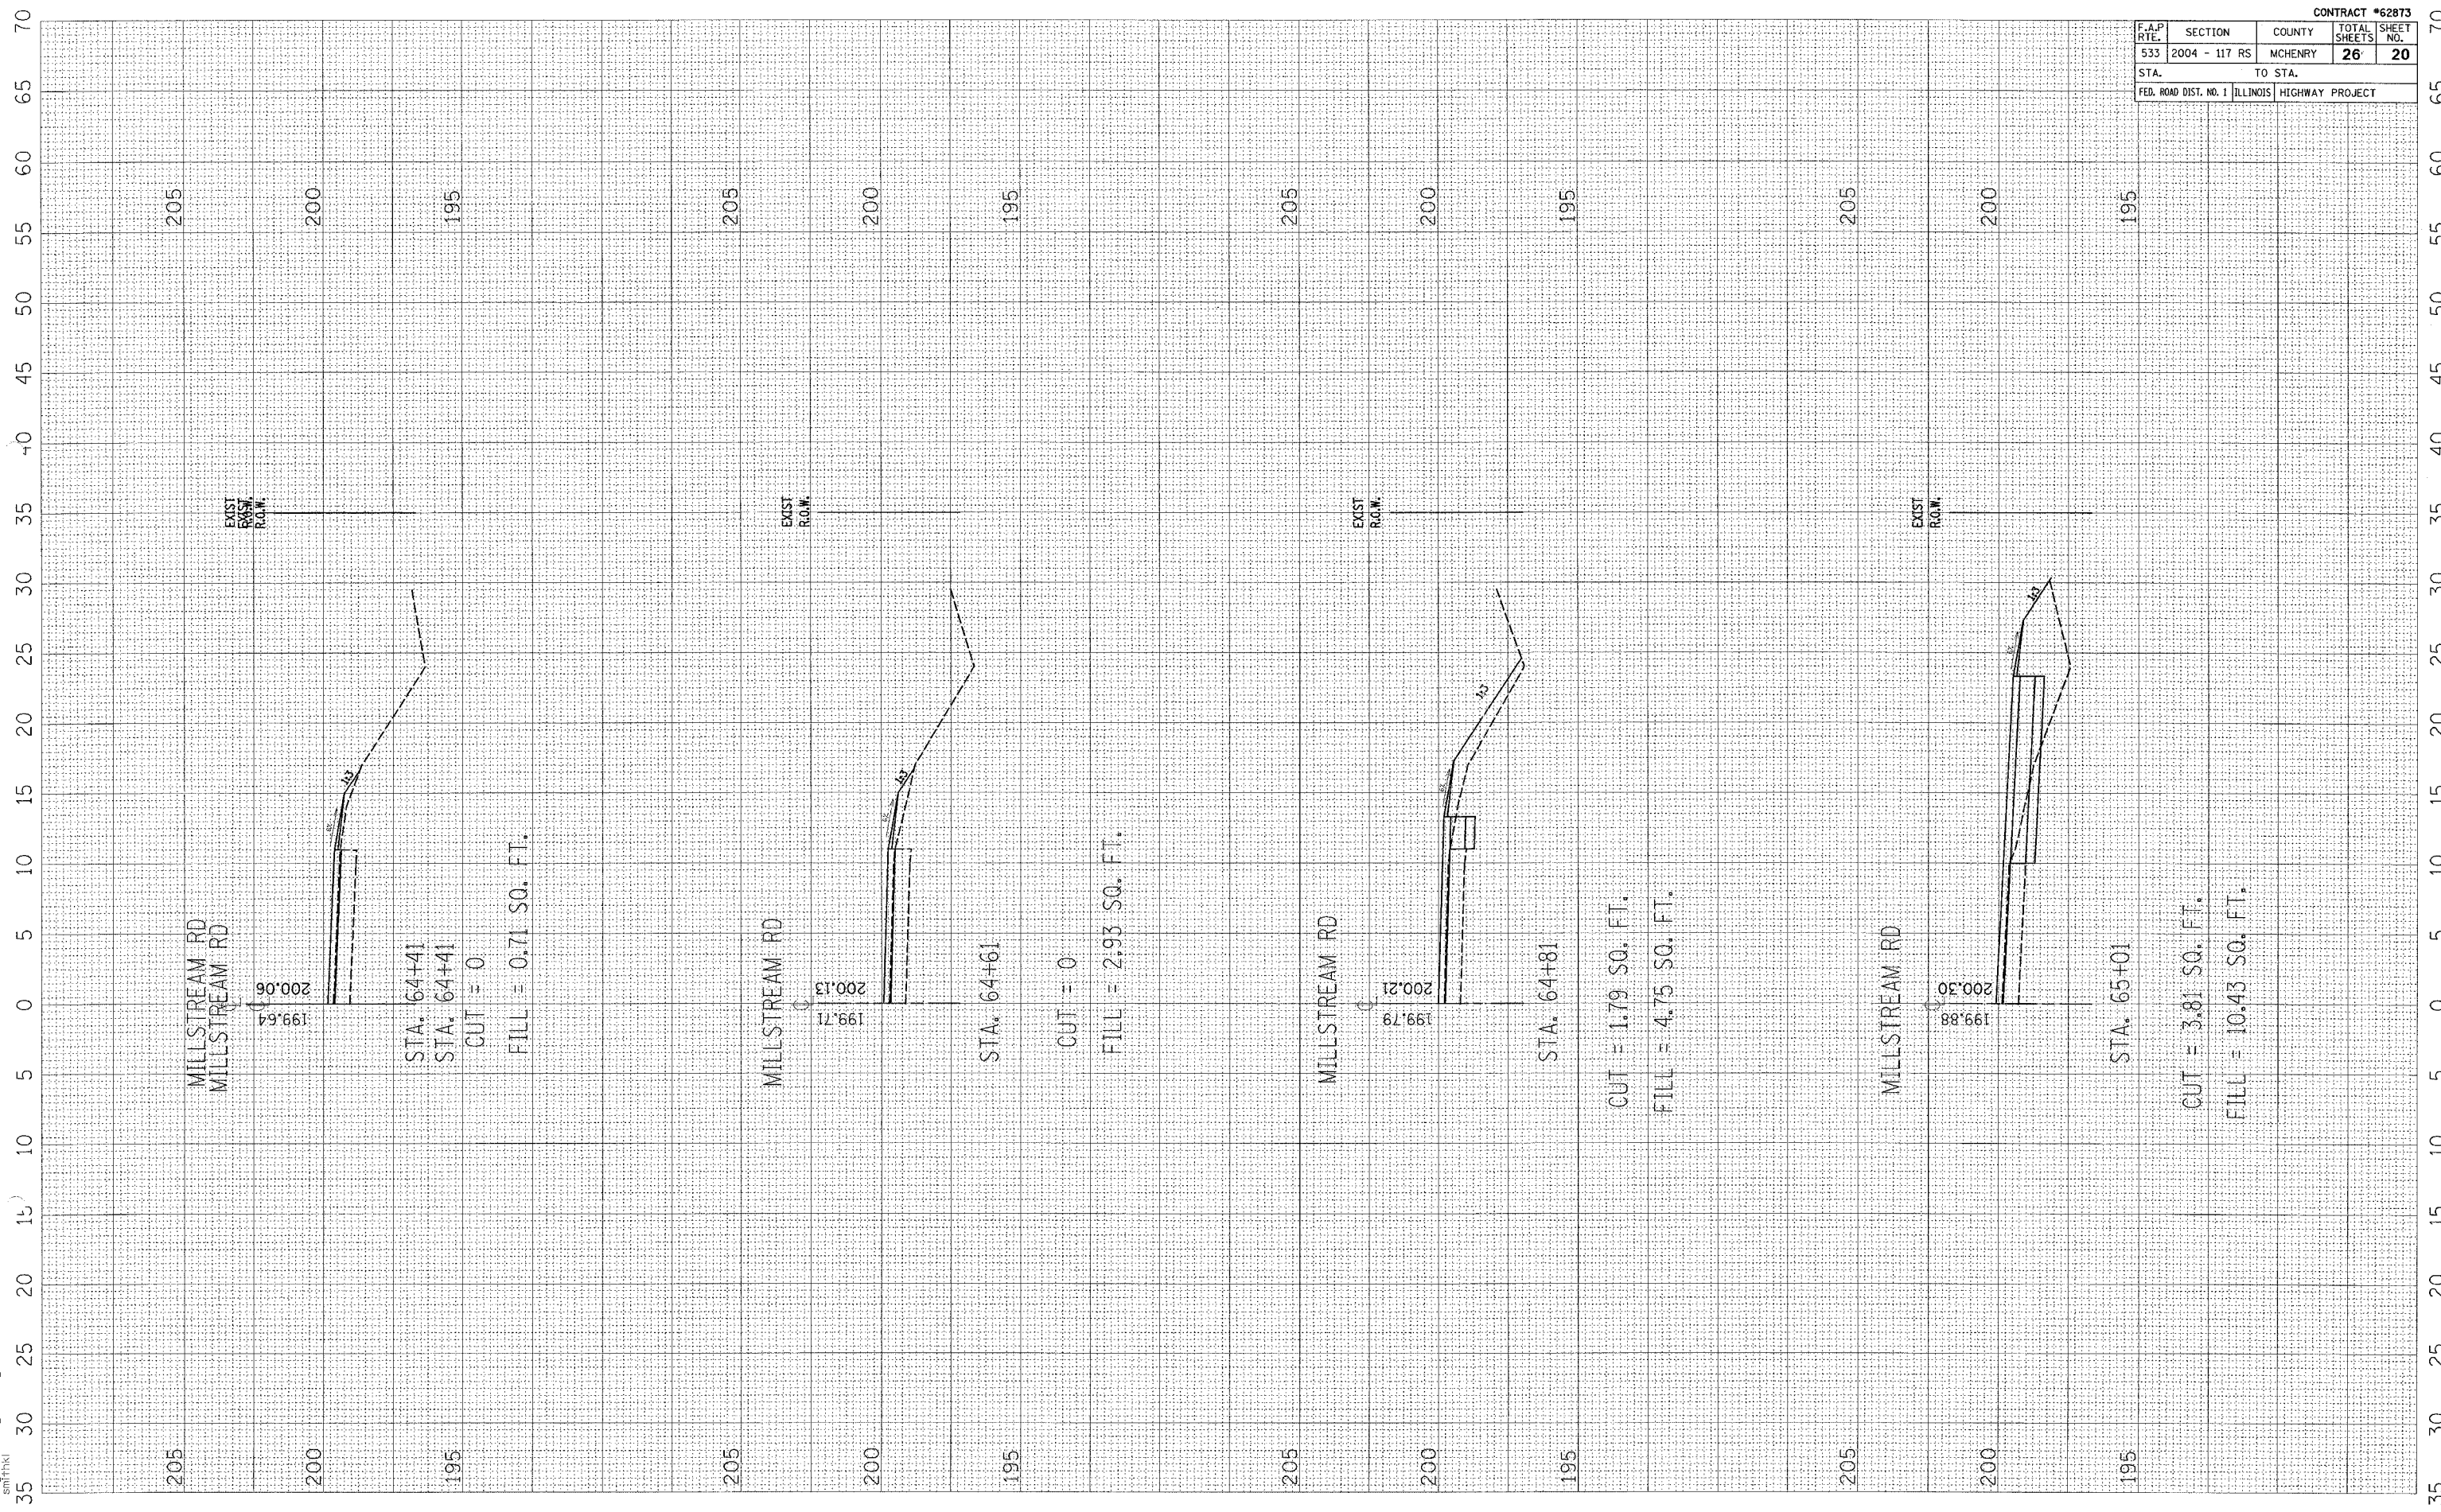

MILLSTREAM RD  
 MILLSTREAM RD

199.64  
 200.06

STA. 64+41  
 STA. 64+41  
 CUT = 0  
 FILL = 0.71 SO. FT.

MILLSTREAM RD

199.71  
 200.13

STA. 64+61  
 CUT = 0  
 FILL = 2.93 SO. FT.

MILLSTREAM RD

199.79  
 200.21

STA. 64+81  
 CUT = 1.79 SO. FT.  
 FILL = 4.75 SO. FT.

MILLSTREAM RD

199.88  
 200.30

STA. 65+01  
 CUT = 3.81 SO. FT.  
 FILL = 10.43 SO. FT.