
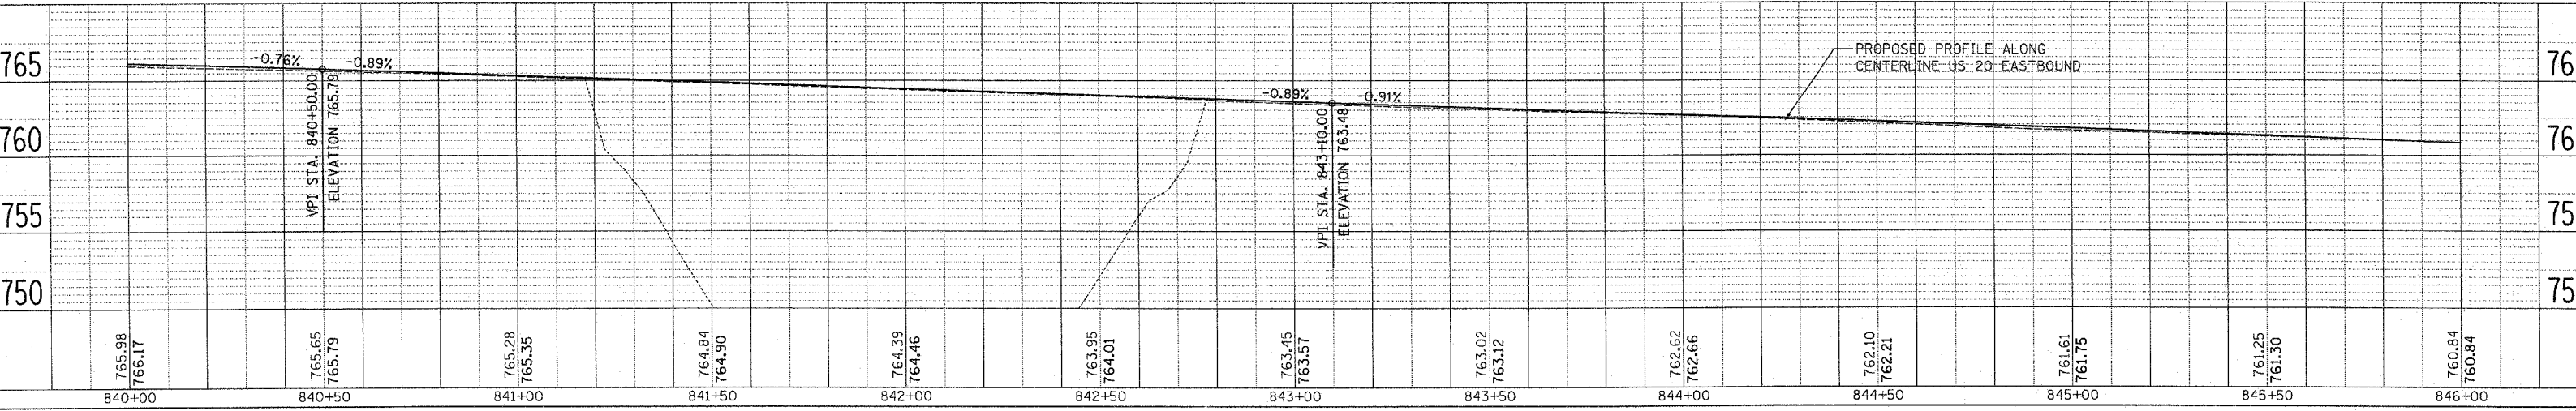
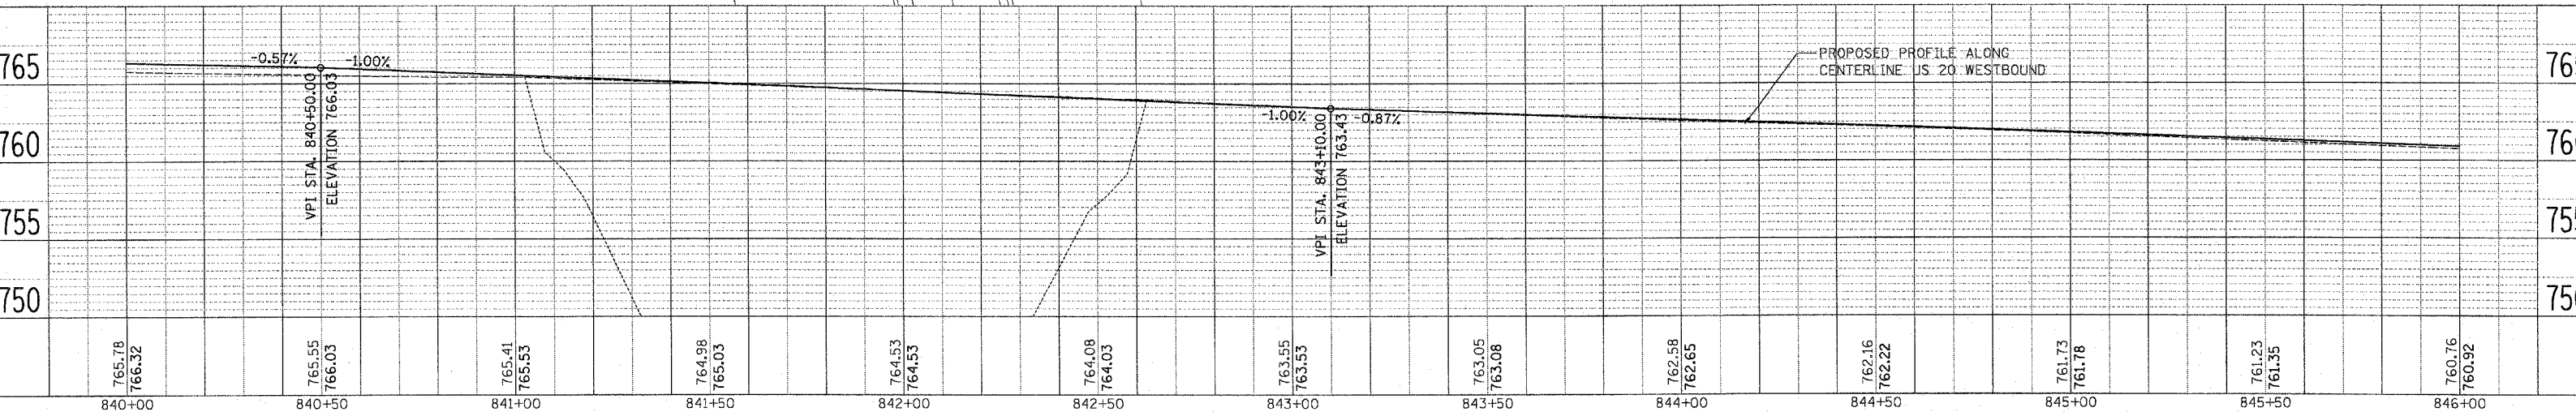


F.A.P. RTE.	SECTION	COUNTY	TOTAL SHEETS	SHEET NO.
301	2HB-2, 2HB-1D	WINNEBAGO	107	13
STA. 840+00		TO STA. 846+00		
FED. ROAD DIST. NO.		ILLINOIS FED. AID PROJECT		

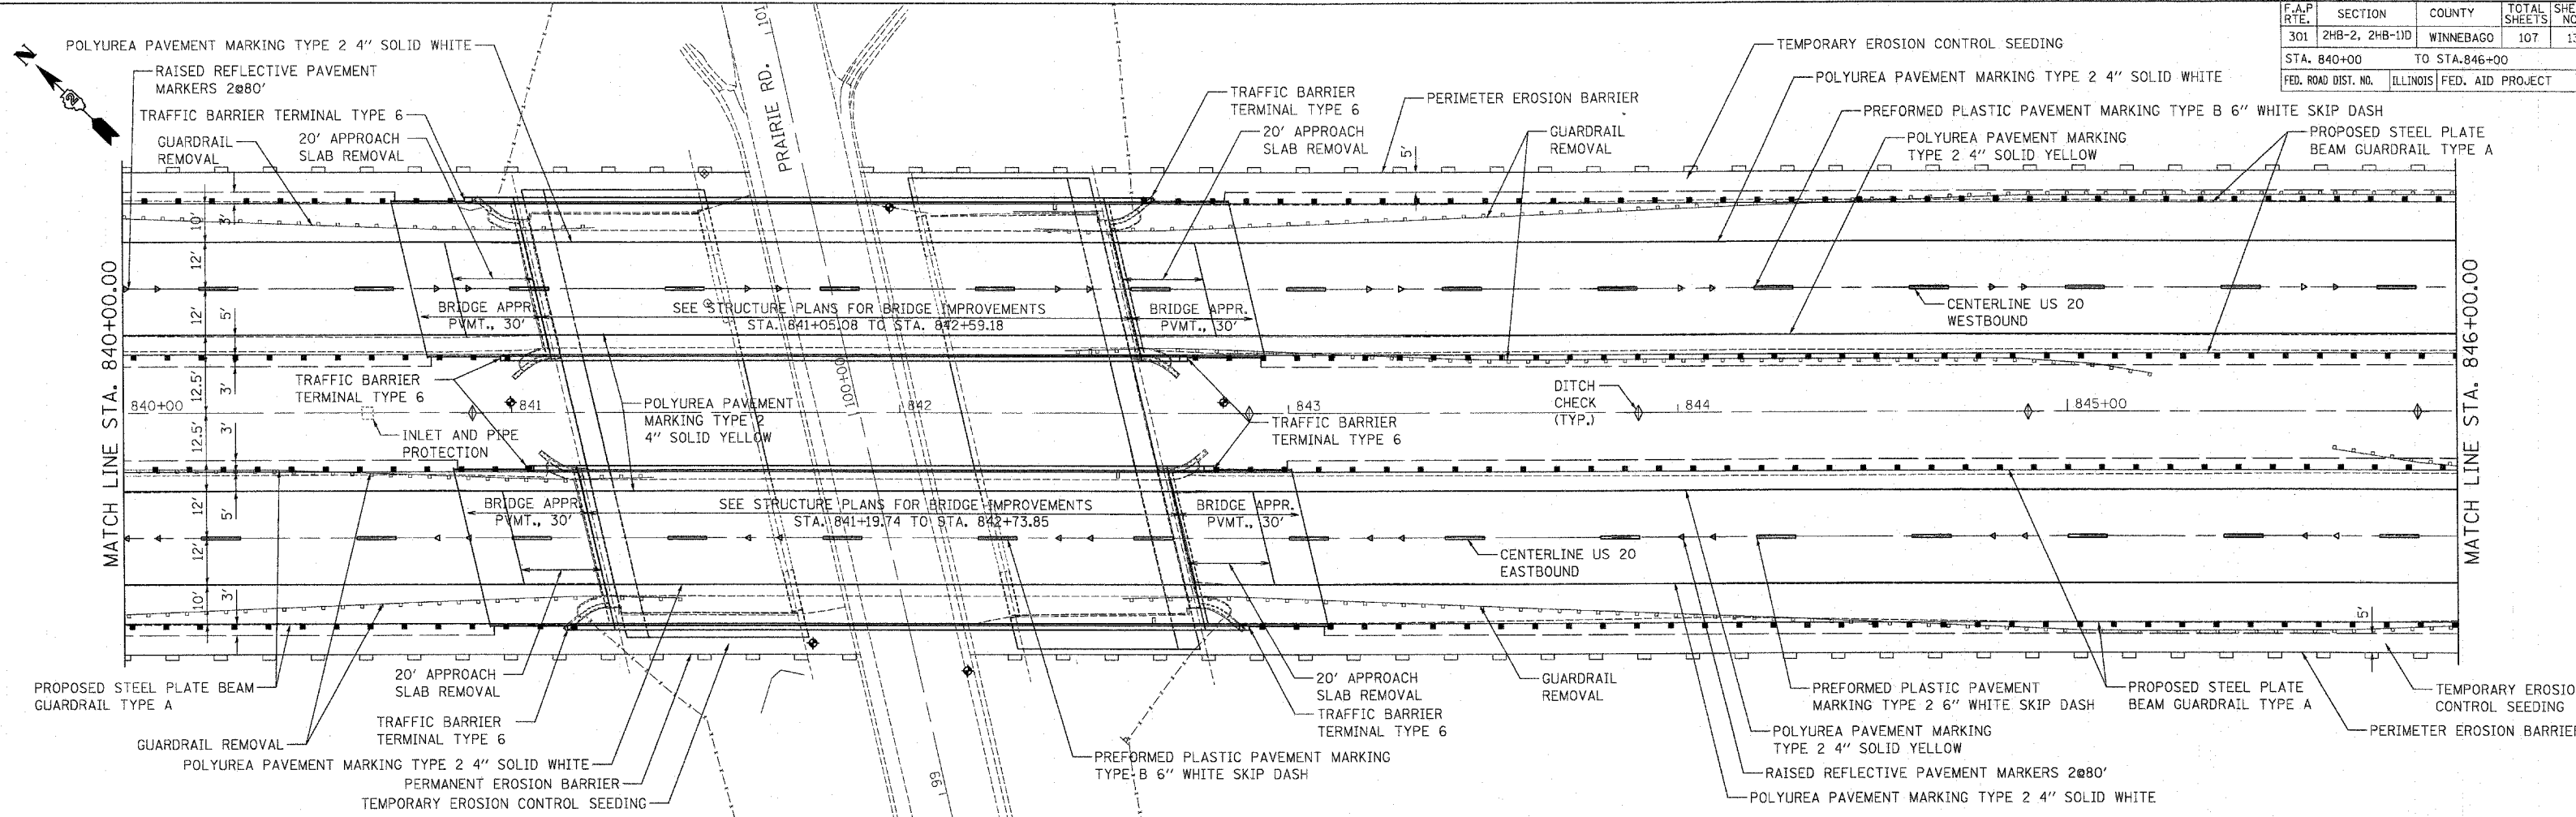

NOTE BOOK NO. 10001

GRADES CHECKED BY: [Signature]

FILE NAME: P:\2273\00 - 100T US 20 Br-Edgwa\2065\WB-Roadway\2065\WB-Plan.dwg  
PLOT SCALE: 1/8"=1'-0"  
USER NAME: [Name]