
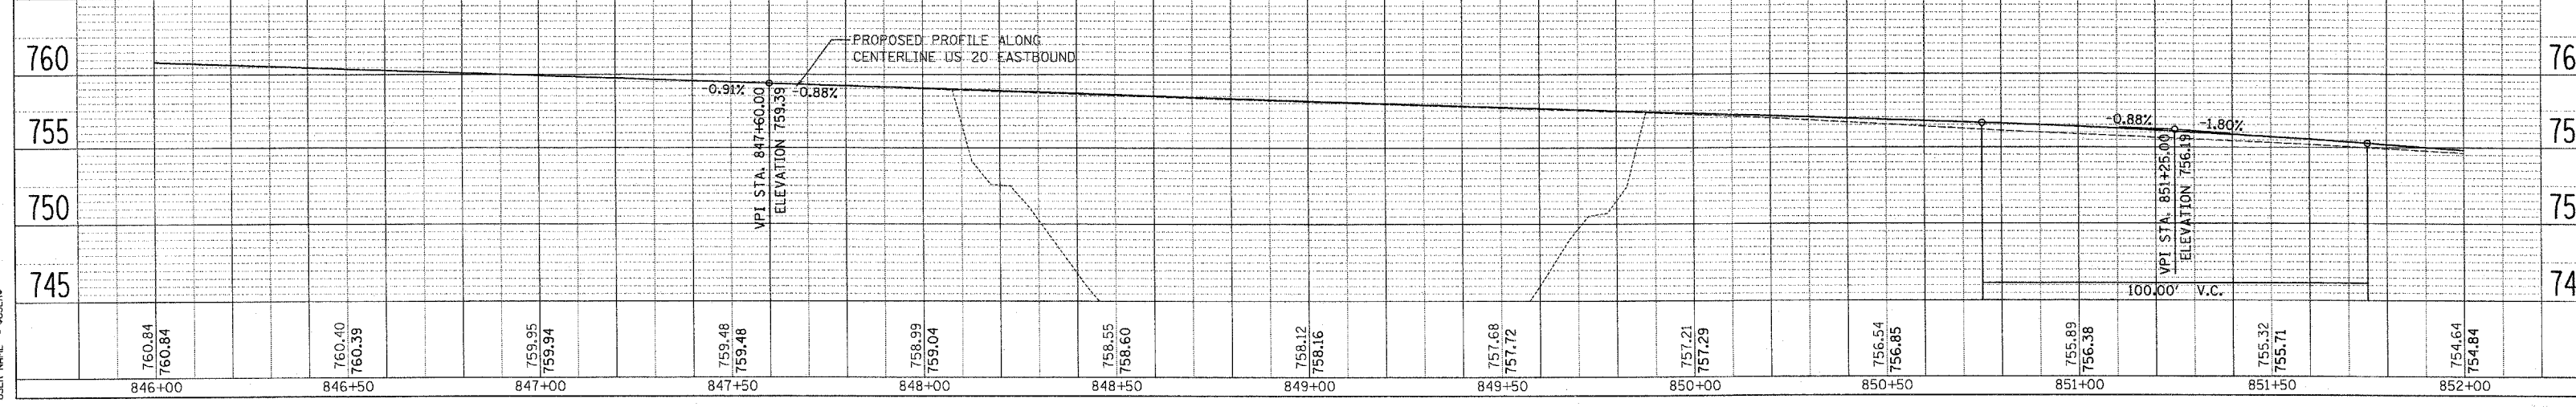
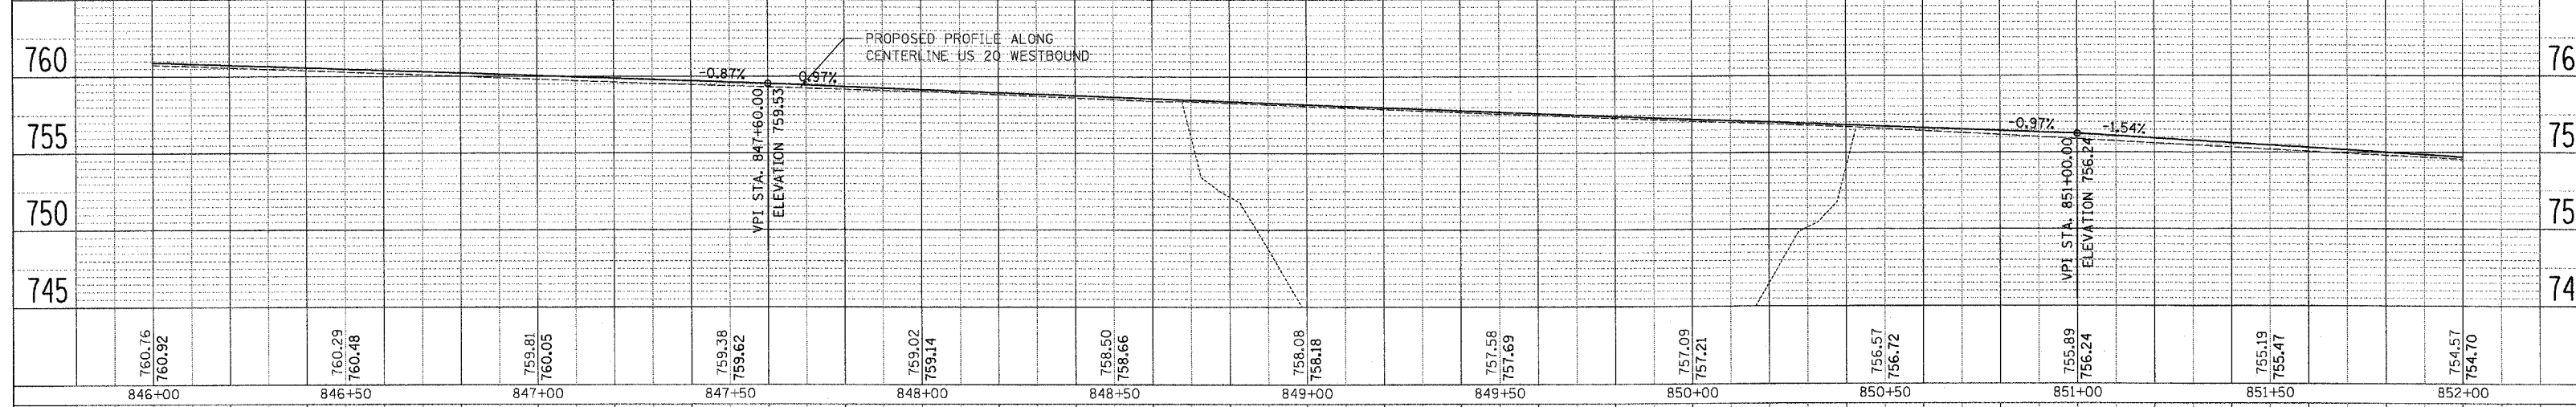


F.A.P. RTE.	SECTION	COUNTY	TOTAL SHEETS	SHEET NO.
301	2HB-2, 2HB-11D	WINNEBAGO	107	14
STA. 846+00		TO STA. 852+00		
FED. ROAD DIST. NO.		ILLINOIS FED. AID PROJECT		

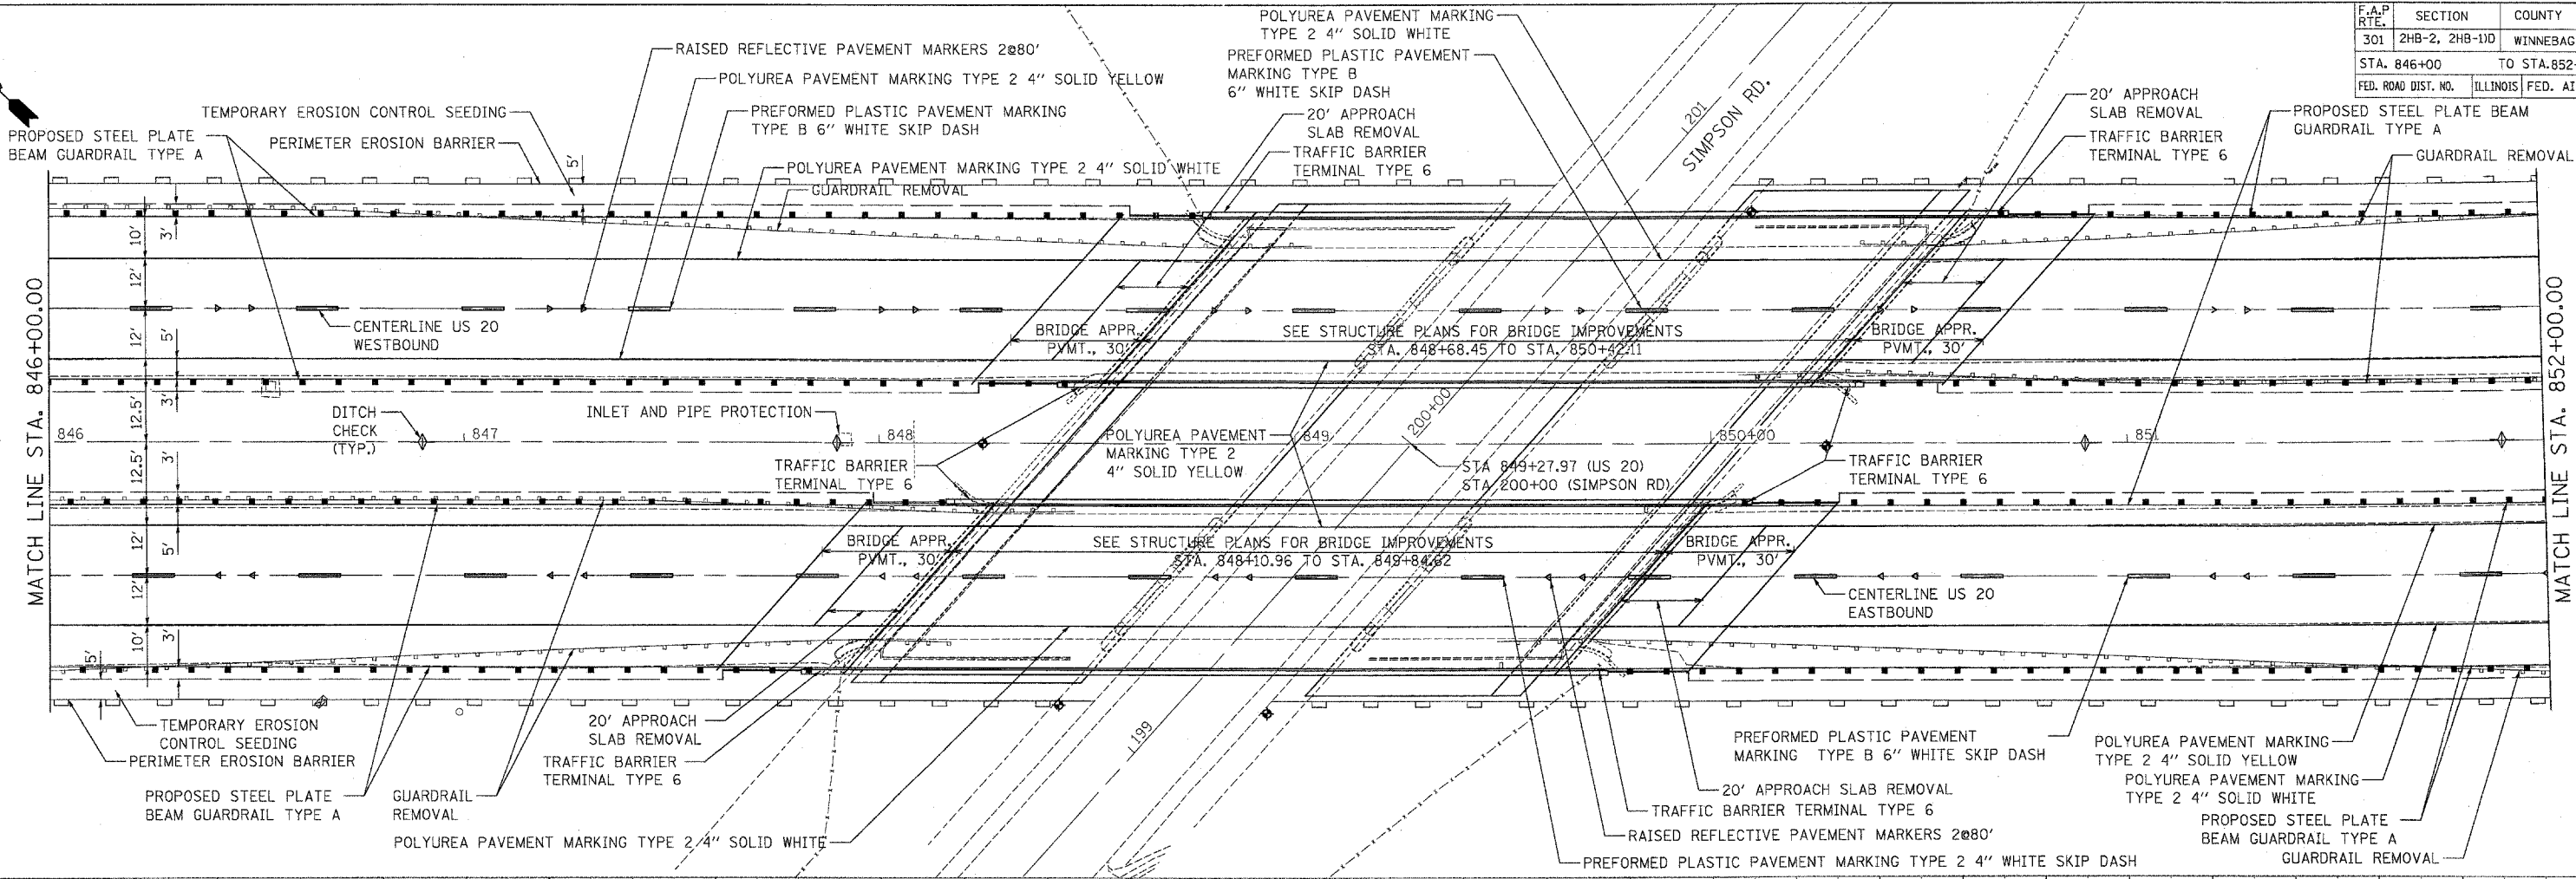

NOTE: BOOK NO. 201
 ALIGNMENT CHECKED
 ROAD FILE NAME

GRADES CHECKED
 STRUCTURE NOTATIONS CHND
 NO.

PLOT DATE = 6/20/2007
 PLOT SCALE = AS SHOWN
 USER NAME = MUSER