
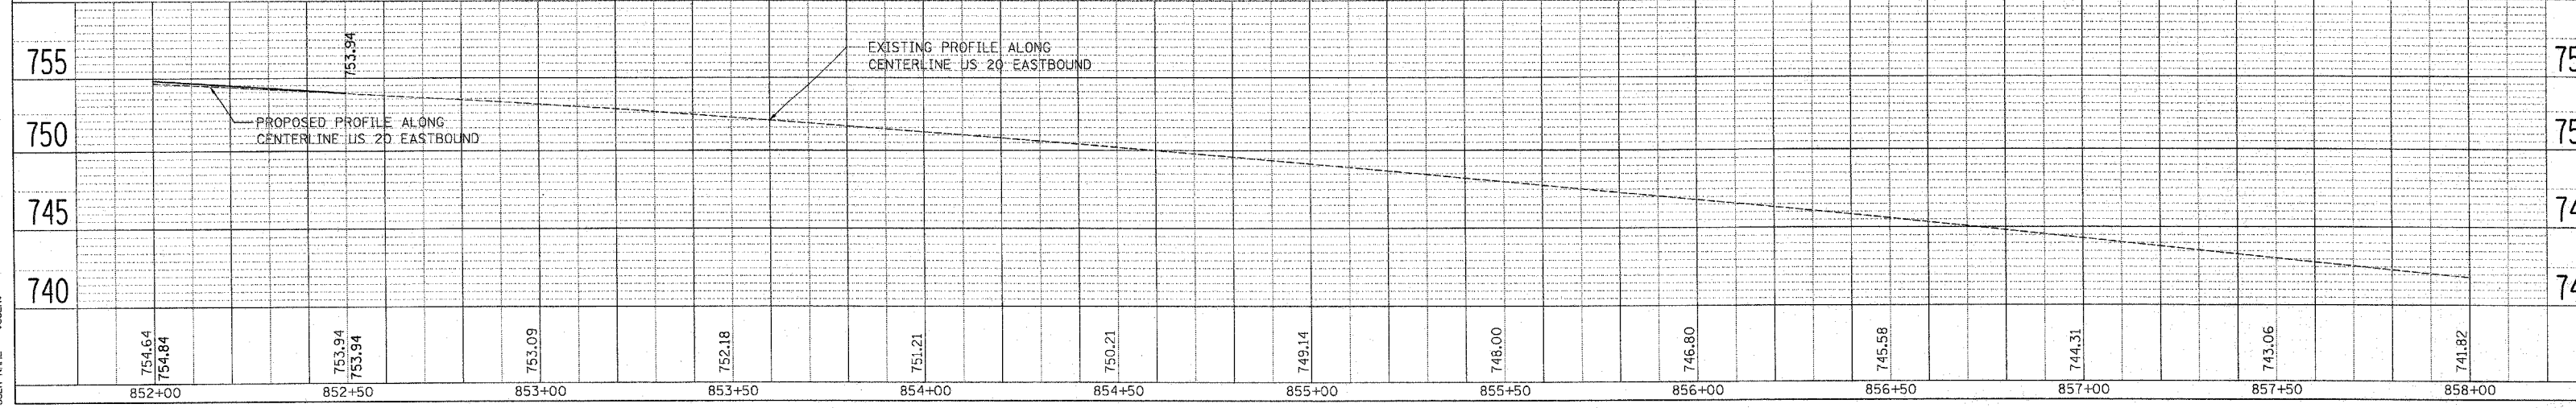
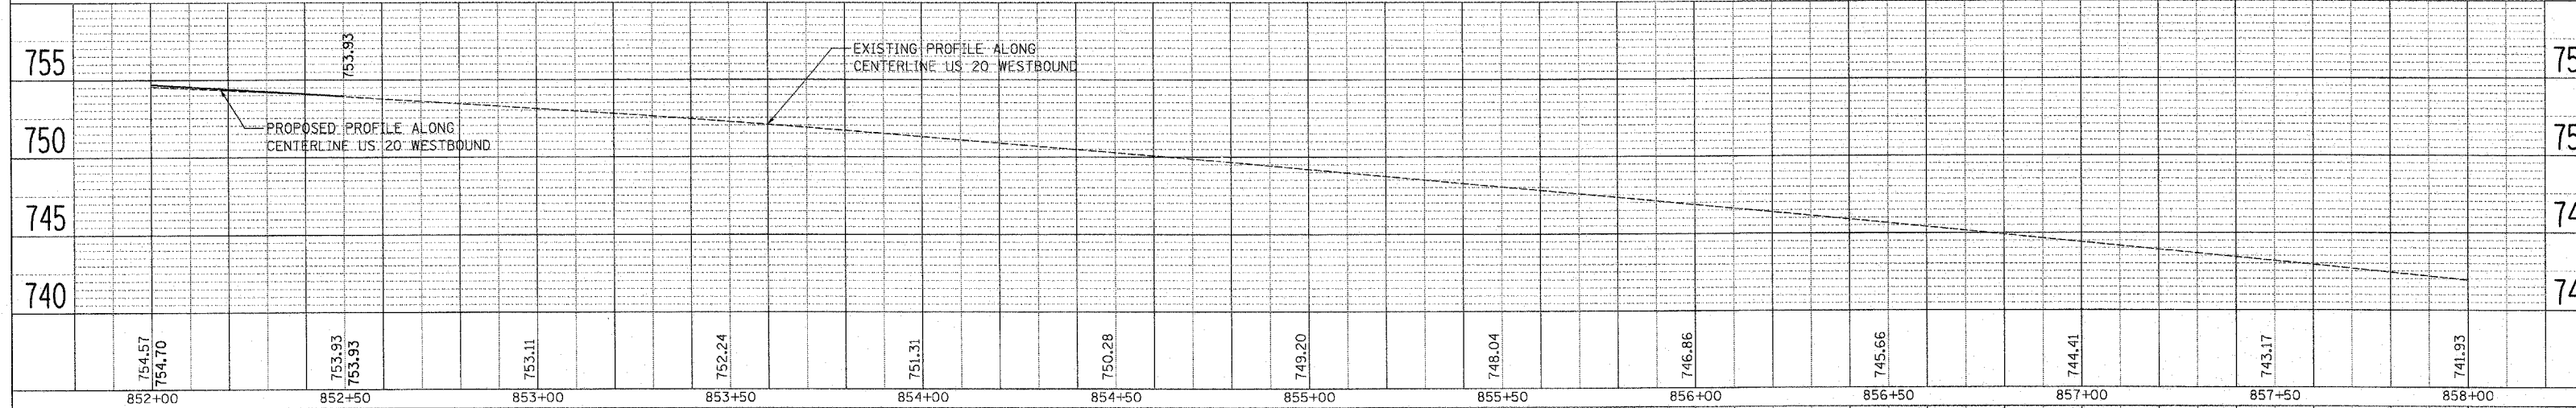


F.A.P. RTE.	SECTION	COUNTY	TOTAL SHEETS	SHEET NO.
301	2HB-2, 2HB-1JD	WINNEBAGO	107	15
STA. 852+00		TO STA. 858+00		
FED. ROAD DIST. NO.		ILLINOIS FED. AID PROJECT		

SECTION ENDS  
STA. 852+50

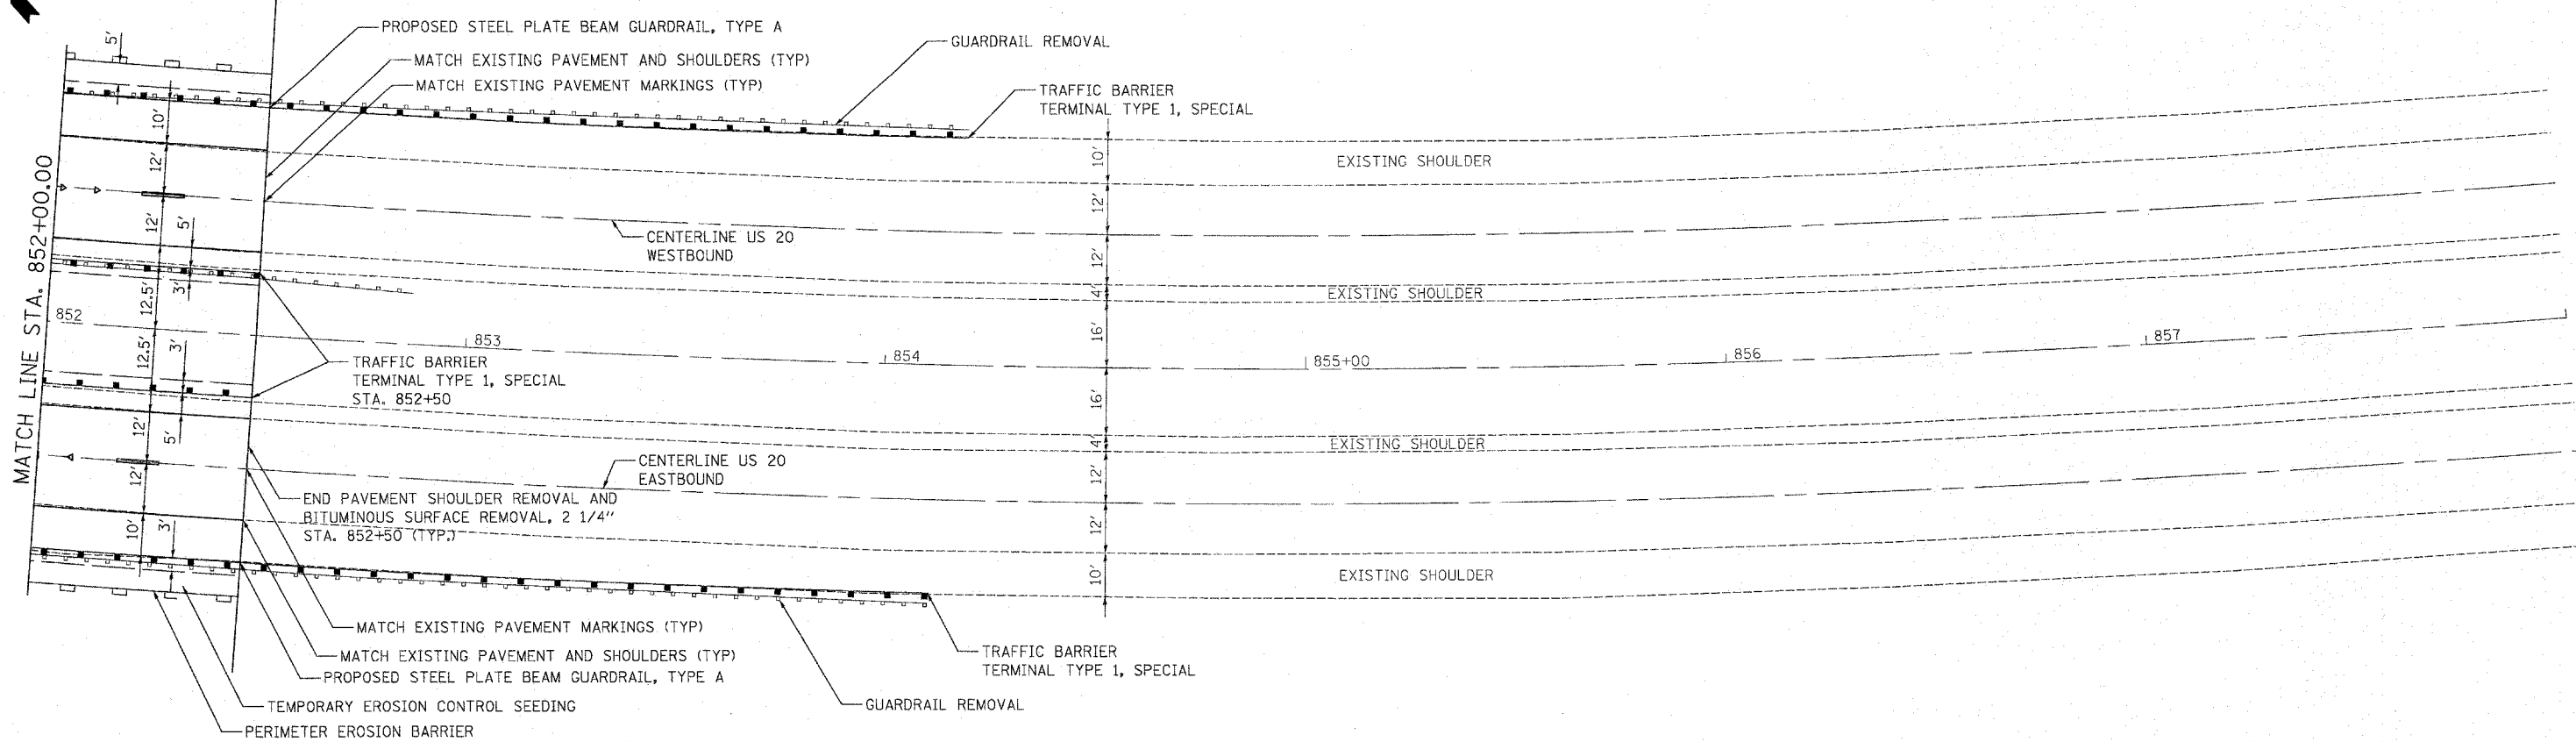

NOTE BOOK  
NO. OF WAY CHECKED  
CARD FILE NAME  
NO.

GRADES CHECKED  
BOOK  
STRUCTURE NOTATION CHRD  
NO.

PLU LINE = PLS 2/27/80  
PLOT SCALE = 1"=40'  
USER NAME = AUSER8