

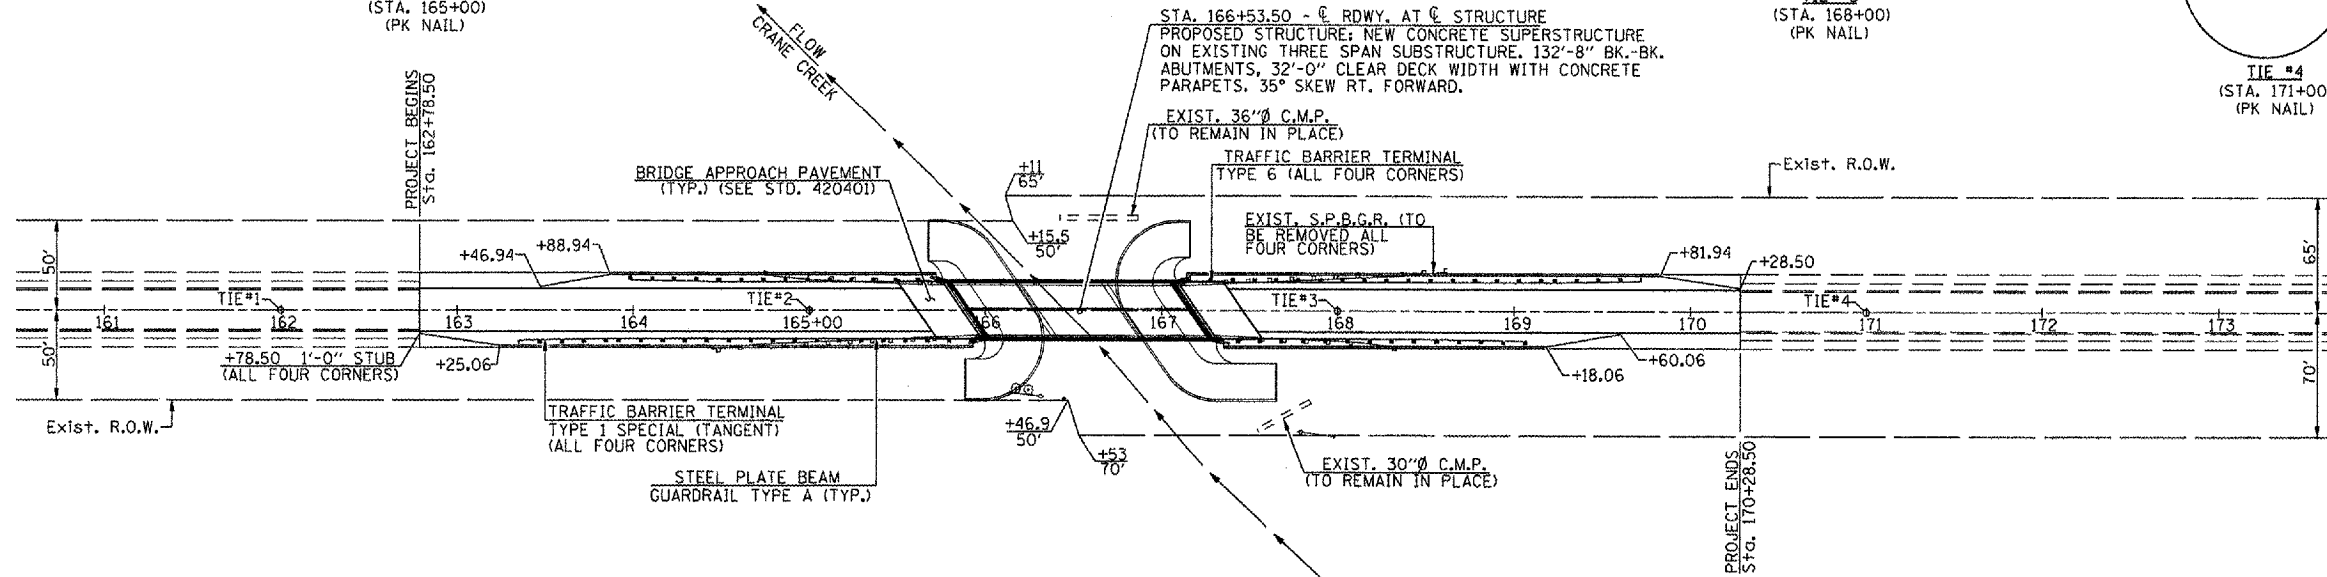
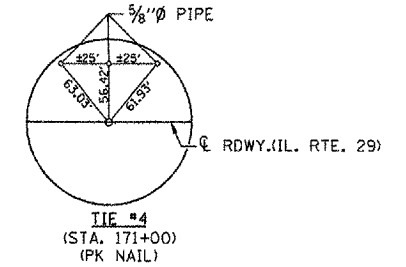
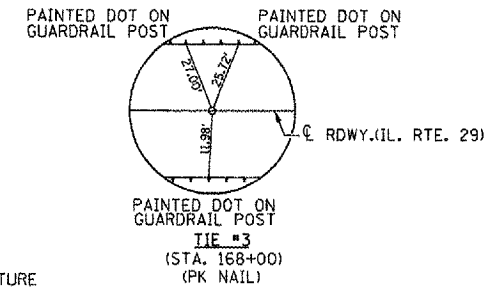
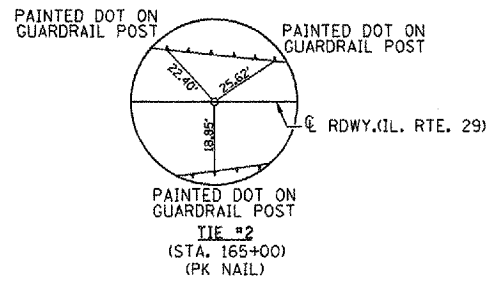


F.A.P. RTE.	SECTION	COUNTY	TOTAL SHEETS	SHEET NO.
656	111	TAZEWELL	32	6
STA. 162+78.50		TO STA. 170+28.50		
FED. ROAD DIST. NO. ILLINOIS FED. AID PROJECT				

SECTION 14, T. 22 N., R. 5 W. OF THE 3rd P.M.

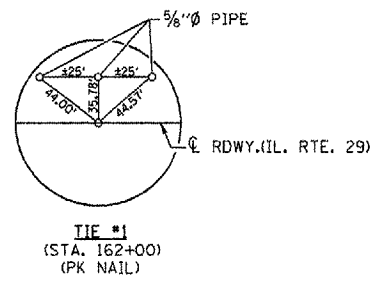

B.M. - CHISELED "□" IN N.E. WINGWALL OF BRIDGE  
S.N. 090-0053 ELEV. 527.57

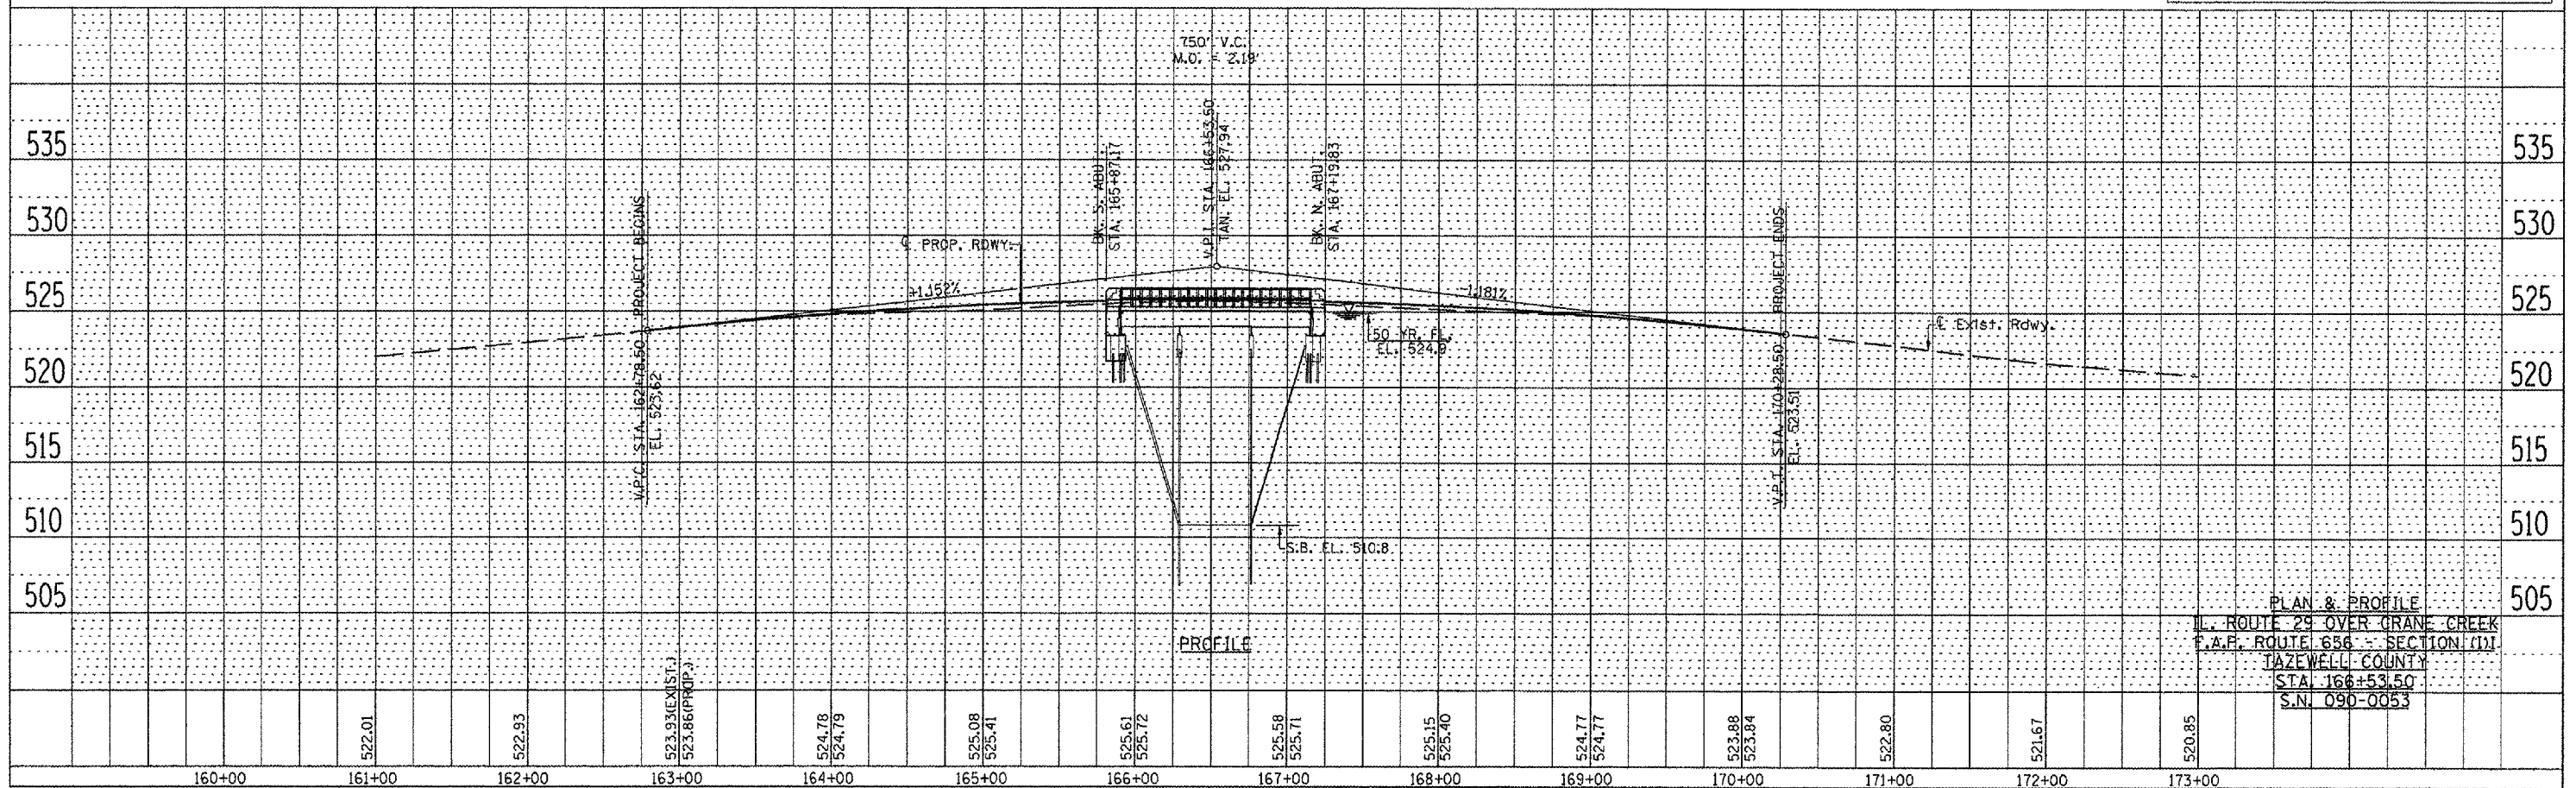

DATE	BY

PLAN

REVISIONS

NO. DATE DESCRIPTION

DATE	BY

PROFILE

REVISIONS

NO. DATE DESCRIPTION

PLOT DATE = 8/24/85  
FILE NAME = 68024.DWG  
PLOT NAME = 68024.DWG