


F.A.P. RTE.	SECTION	COUNTY	TOTAL SHEETS	SHEET NO.
656	(II)	TAZEWELL	32	10
STA. 162+78.50 TO STA. 170+28.50				
FED. ROAD DIST. NO. . ILLINOIS FED. AID PROJECT				

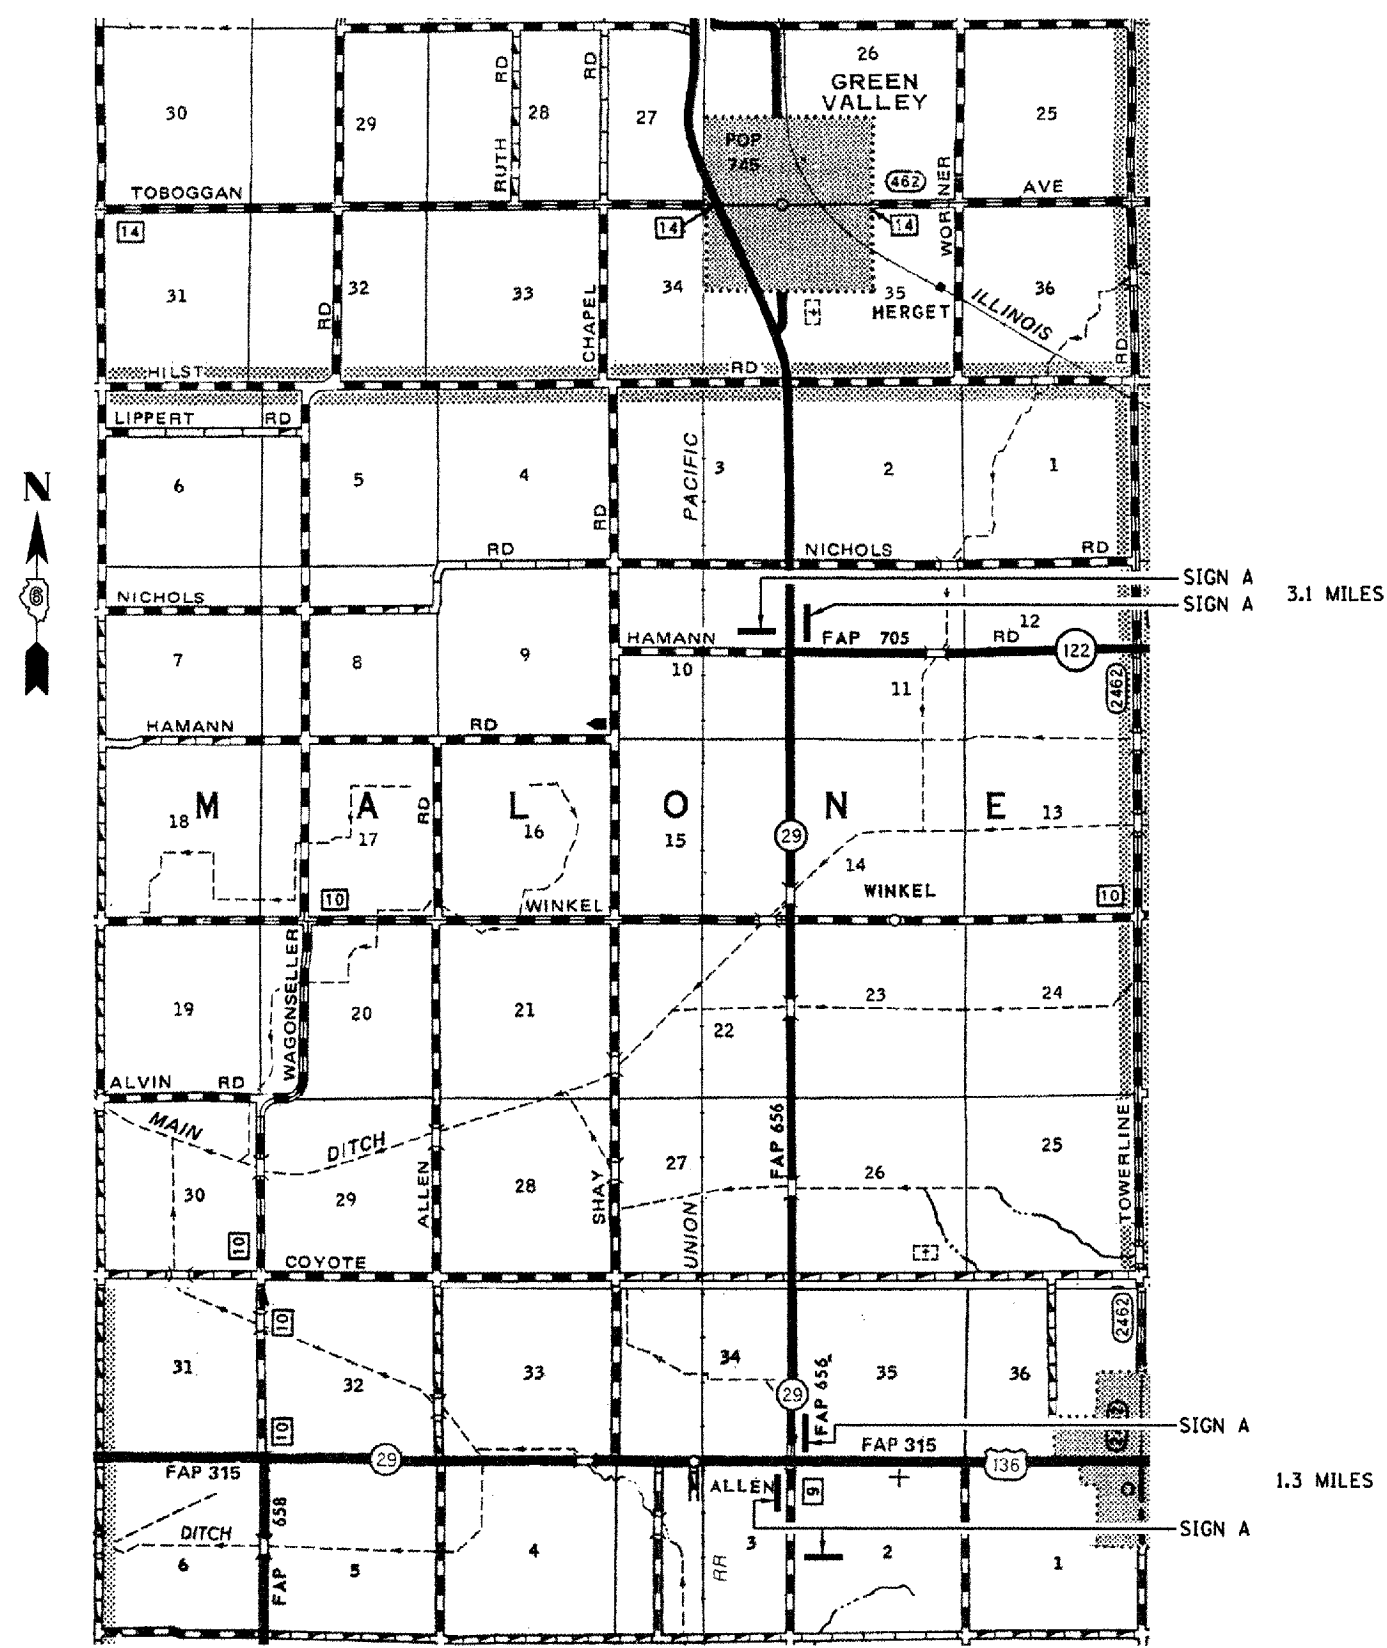

SEE ATTACHED SPECIAL PROVISION DRAWINGS FOR SIGN SPECIFICATIONS.
SIGN A = W12-I 103

WIDTH RESTRICTION SIGNING LOCATIONS

WIDTH RESTRICTION SIGNING DETAILS
IL. ROUTE 29 OVER CRANE CREEK
F.A.P. ROUTE 656 - SECTION (II)
TAZEWELL COUNTY
STA. 166+53.50
S.N. 090-0053

PLAT DATE = 8/24/05
FILE NAME = 8FILES
MODEL NAME = 8MODEL.MXD