



FAS RTE.	SECTION	COUNTY	TOTAL SHEETS	SHEET NO.
220	(23-BR) I	Mercer	50	10
STA. 99+71		TO STA. 109+76		
FED. ROAD DIST. NO.		ILLINOIS	FED. AID PROJECT	

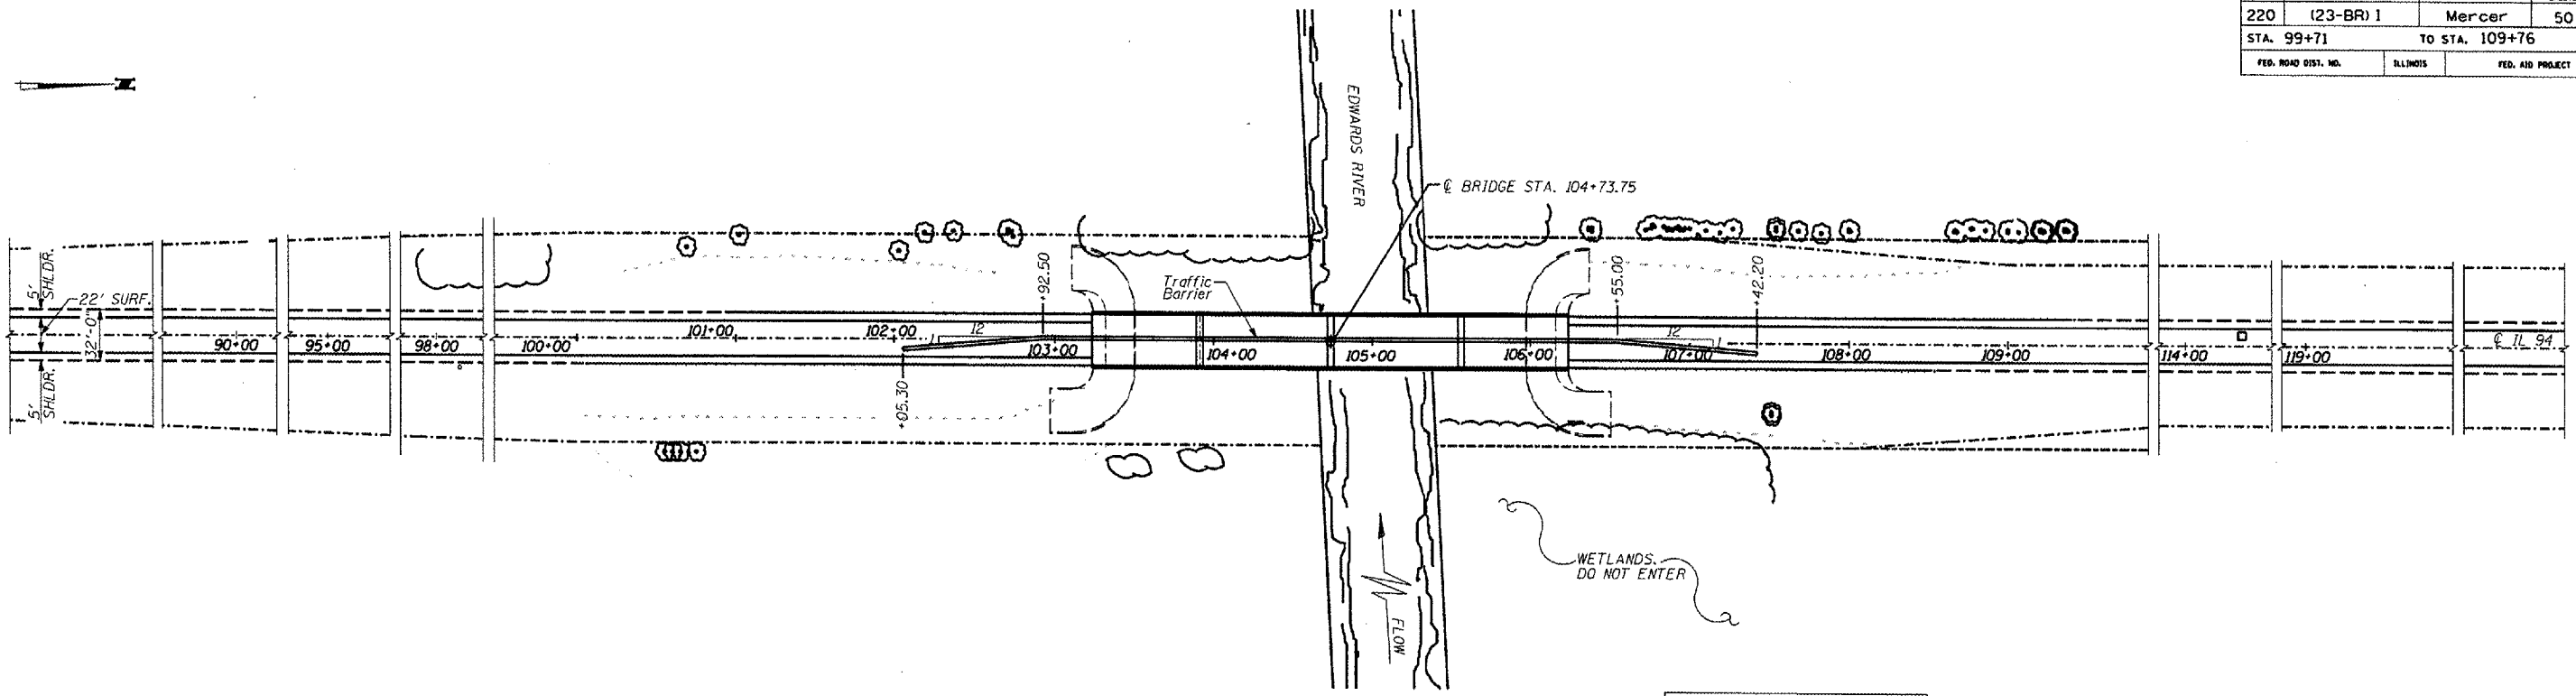

STAGE 1 TRAFFIC CONTROL

See Standard 701321 for Legend and Additional Information

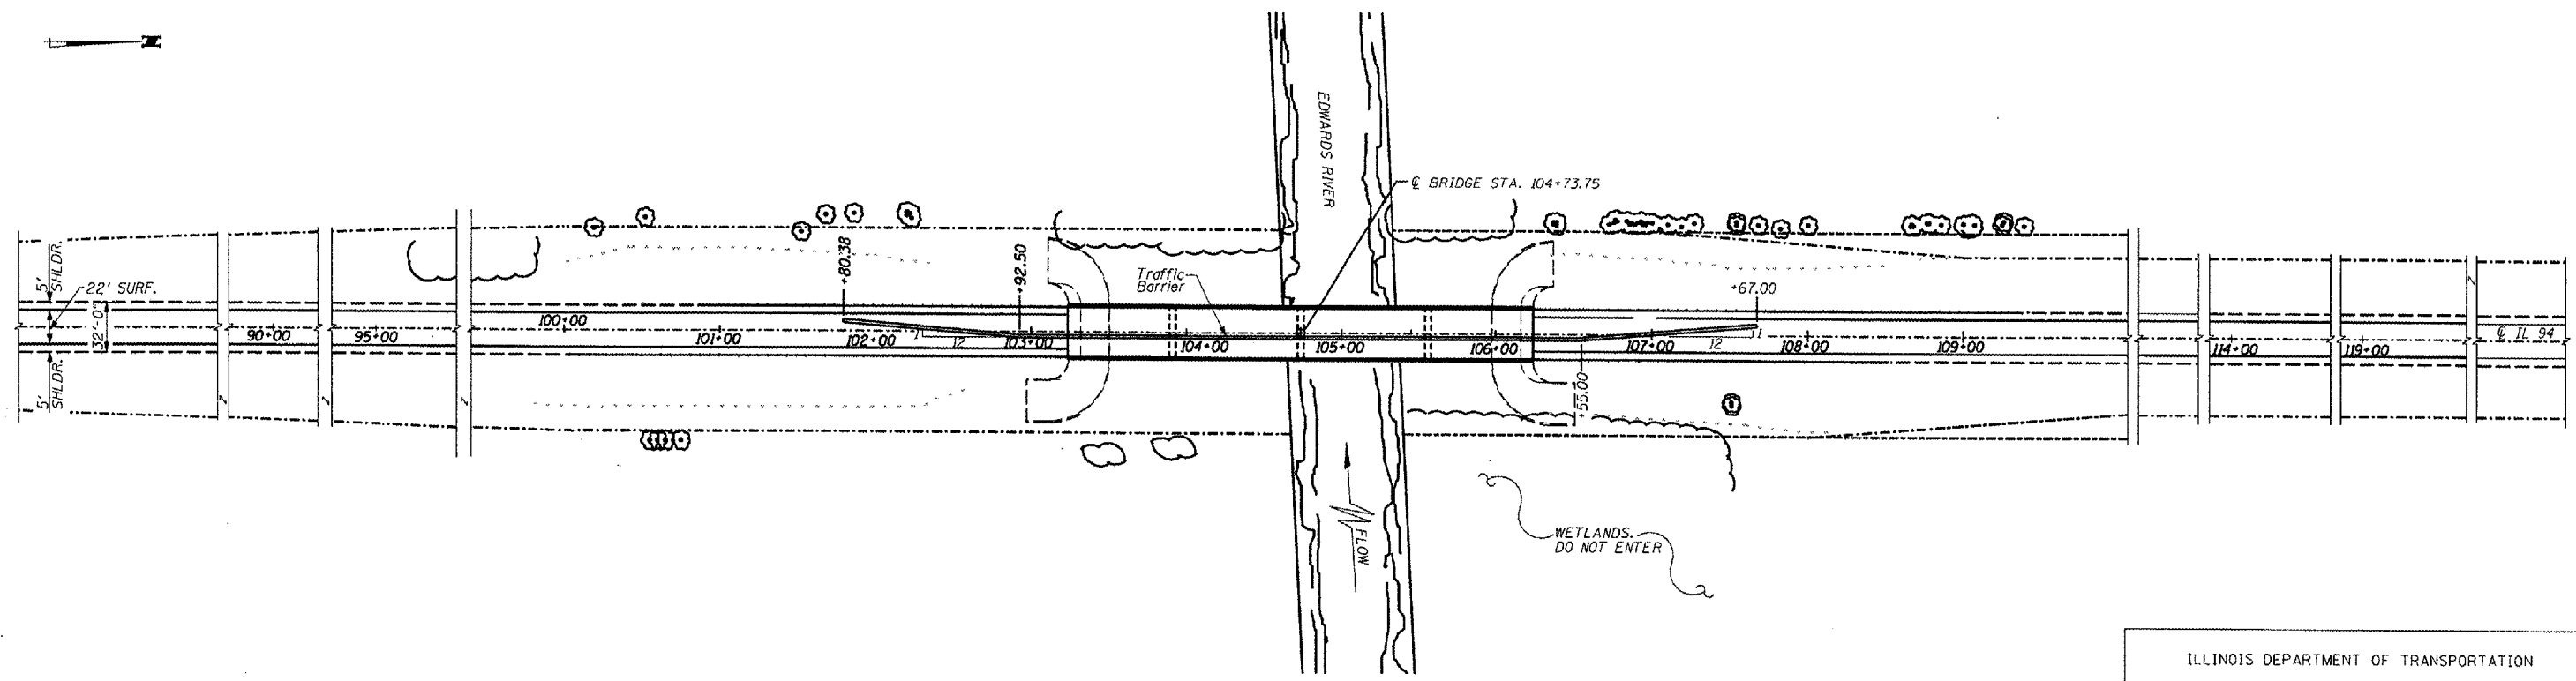

STAGE 2 TRAFFIC CONTROL

See Standard 701321 for Legend and Additional Information

ILLINOIS DEPARTMENT OF TRANSPORTATION

TRAFFIC CONTROL PLAN