
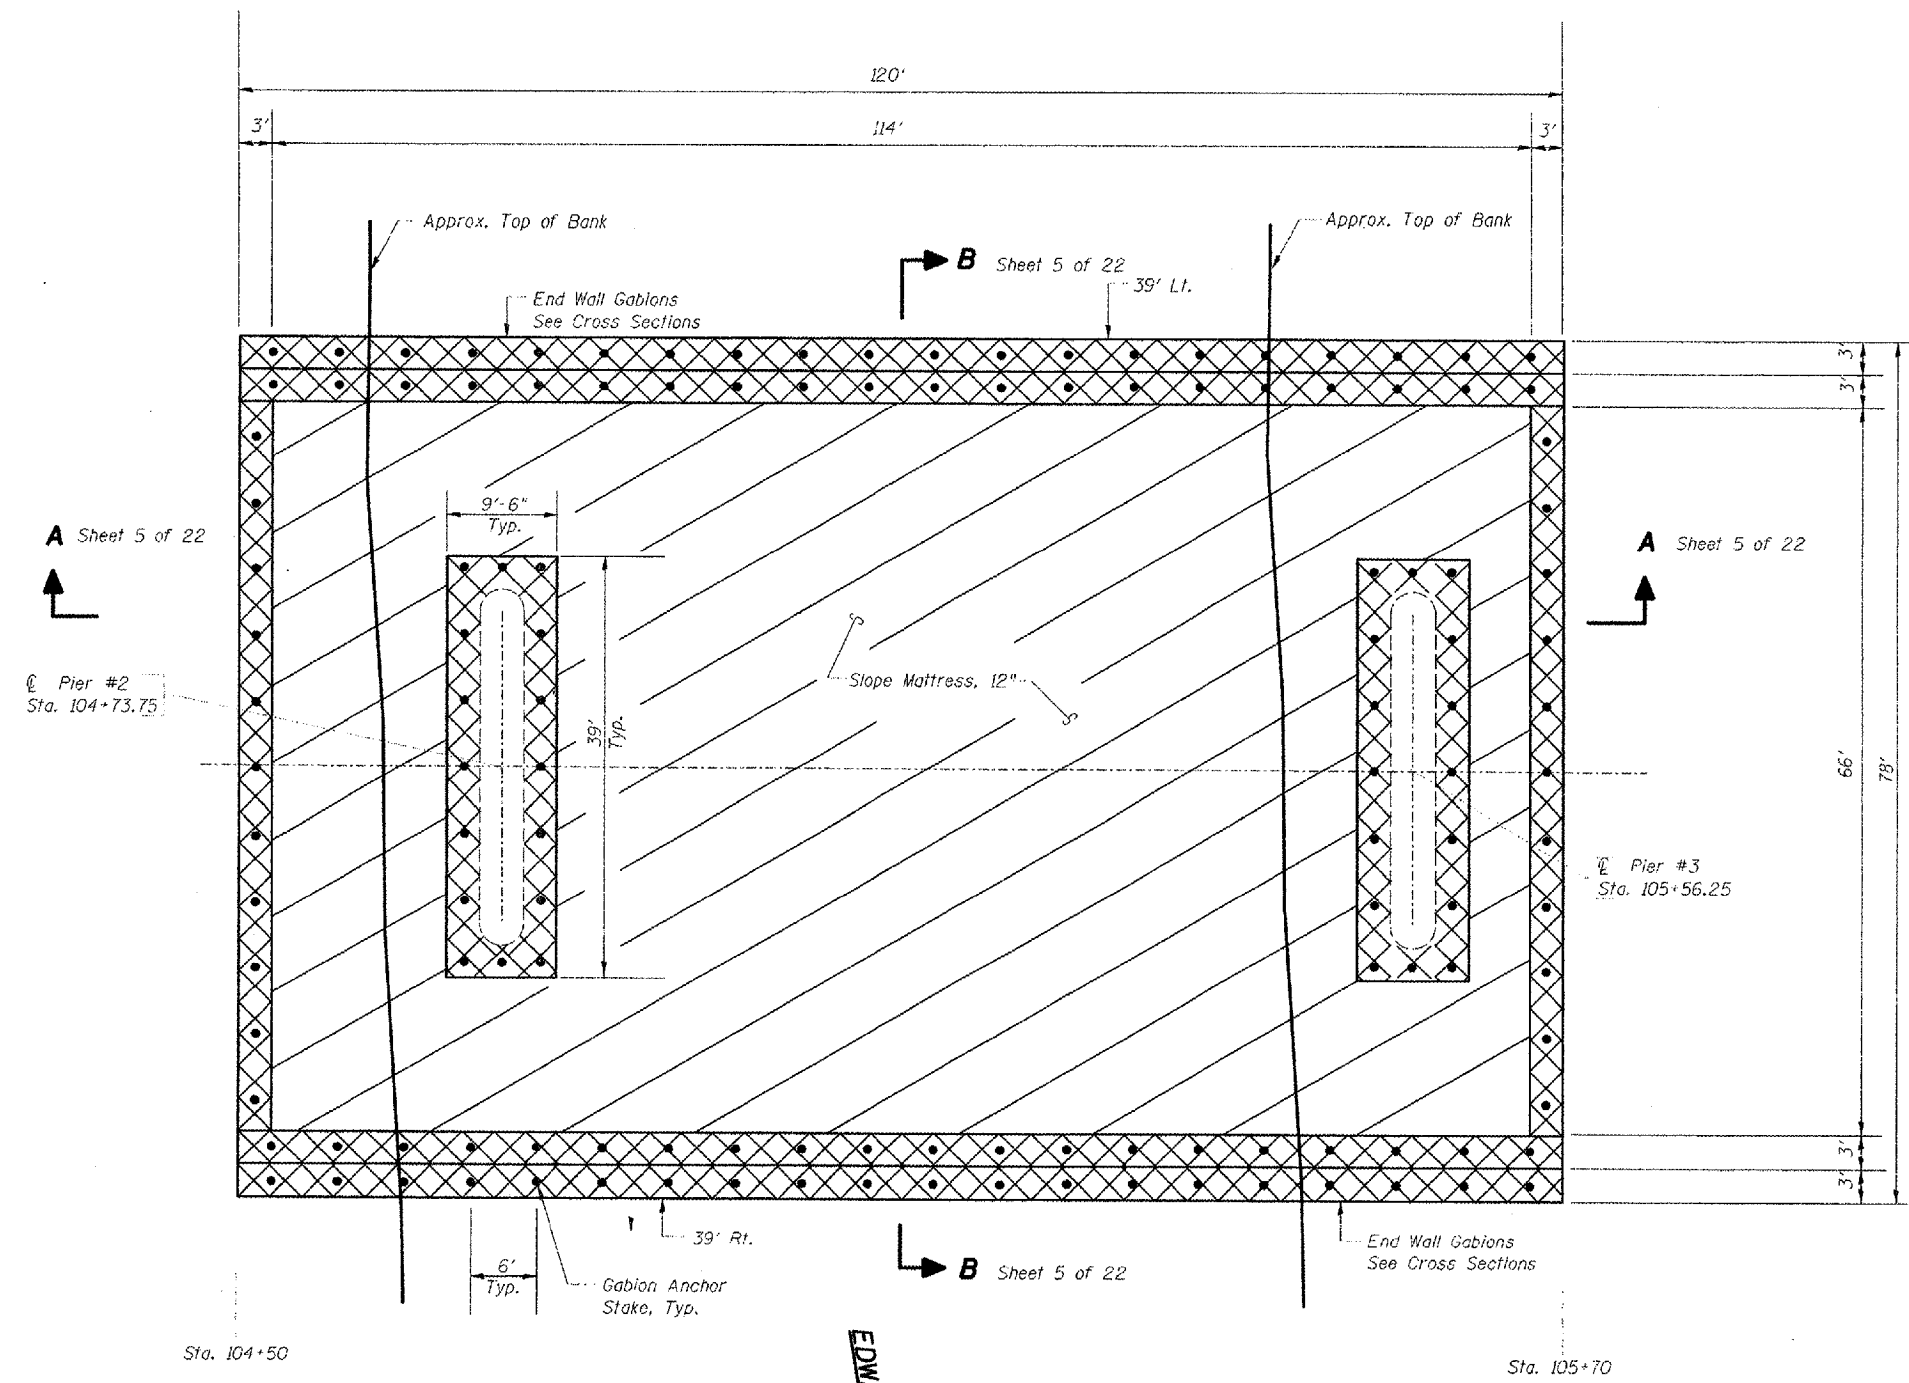


STATE OF ILLINOIS
DEPARTMENT OF TRANSPORTATION

ROUTE NO.	SECTION	COUNTY	DISTRICT	SHEET NO.	SHEET NO. 4
220	*	Mercer	50	16	SHEETS 23
FED. ROAD DIST. NO. 7		ILLINOIS		FED. AID PROJECT	

*(23-BR) I

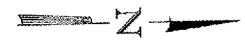

NOTES

- Layout of scour protection system may be varied in the field to suit ground conditions as directed by the Engineer.
- The cost of Gabion Anchor Stakes is included with the cost of Gabions.

Legend

- Gabions
- Slope Mattress, 12"
- Gabion Anchor Stakes

SCOUR PROTECTION DETAILS
F.A.S. ROUTE 220 (IL ROUTE 94)
OVER EDWARDS RIVER
SECTION (23-BR) I
MERCER COUNTY
STRUCTURE NO. 066-0008
STATION 104+73.75

DESIGNED	K.E. Brandau
CHECKED	R.T. Mumm
DRAWN	L.A. Rolf
CHECKED	K.E. Brandau

EDWARDS RIVER
FLOW

PLAN

FRAUENHOFFER & ASSOCIATES, P.C.