
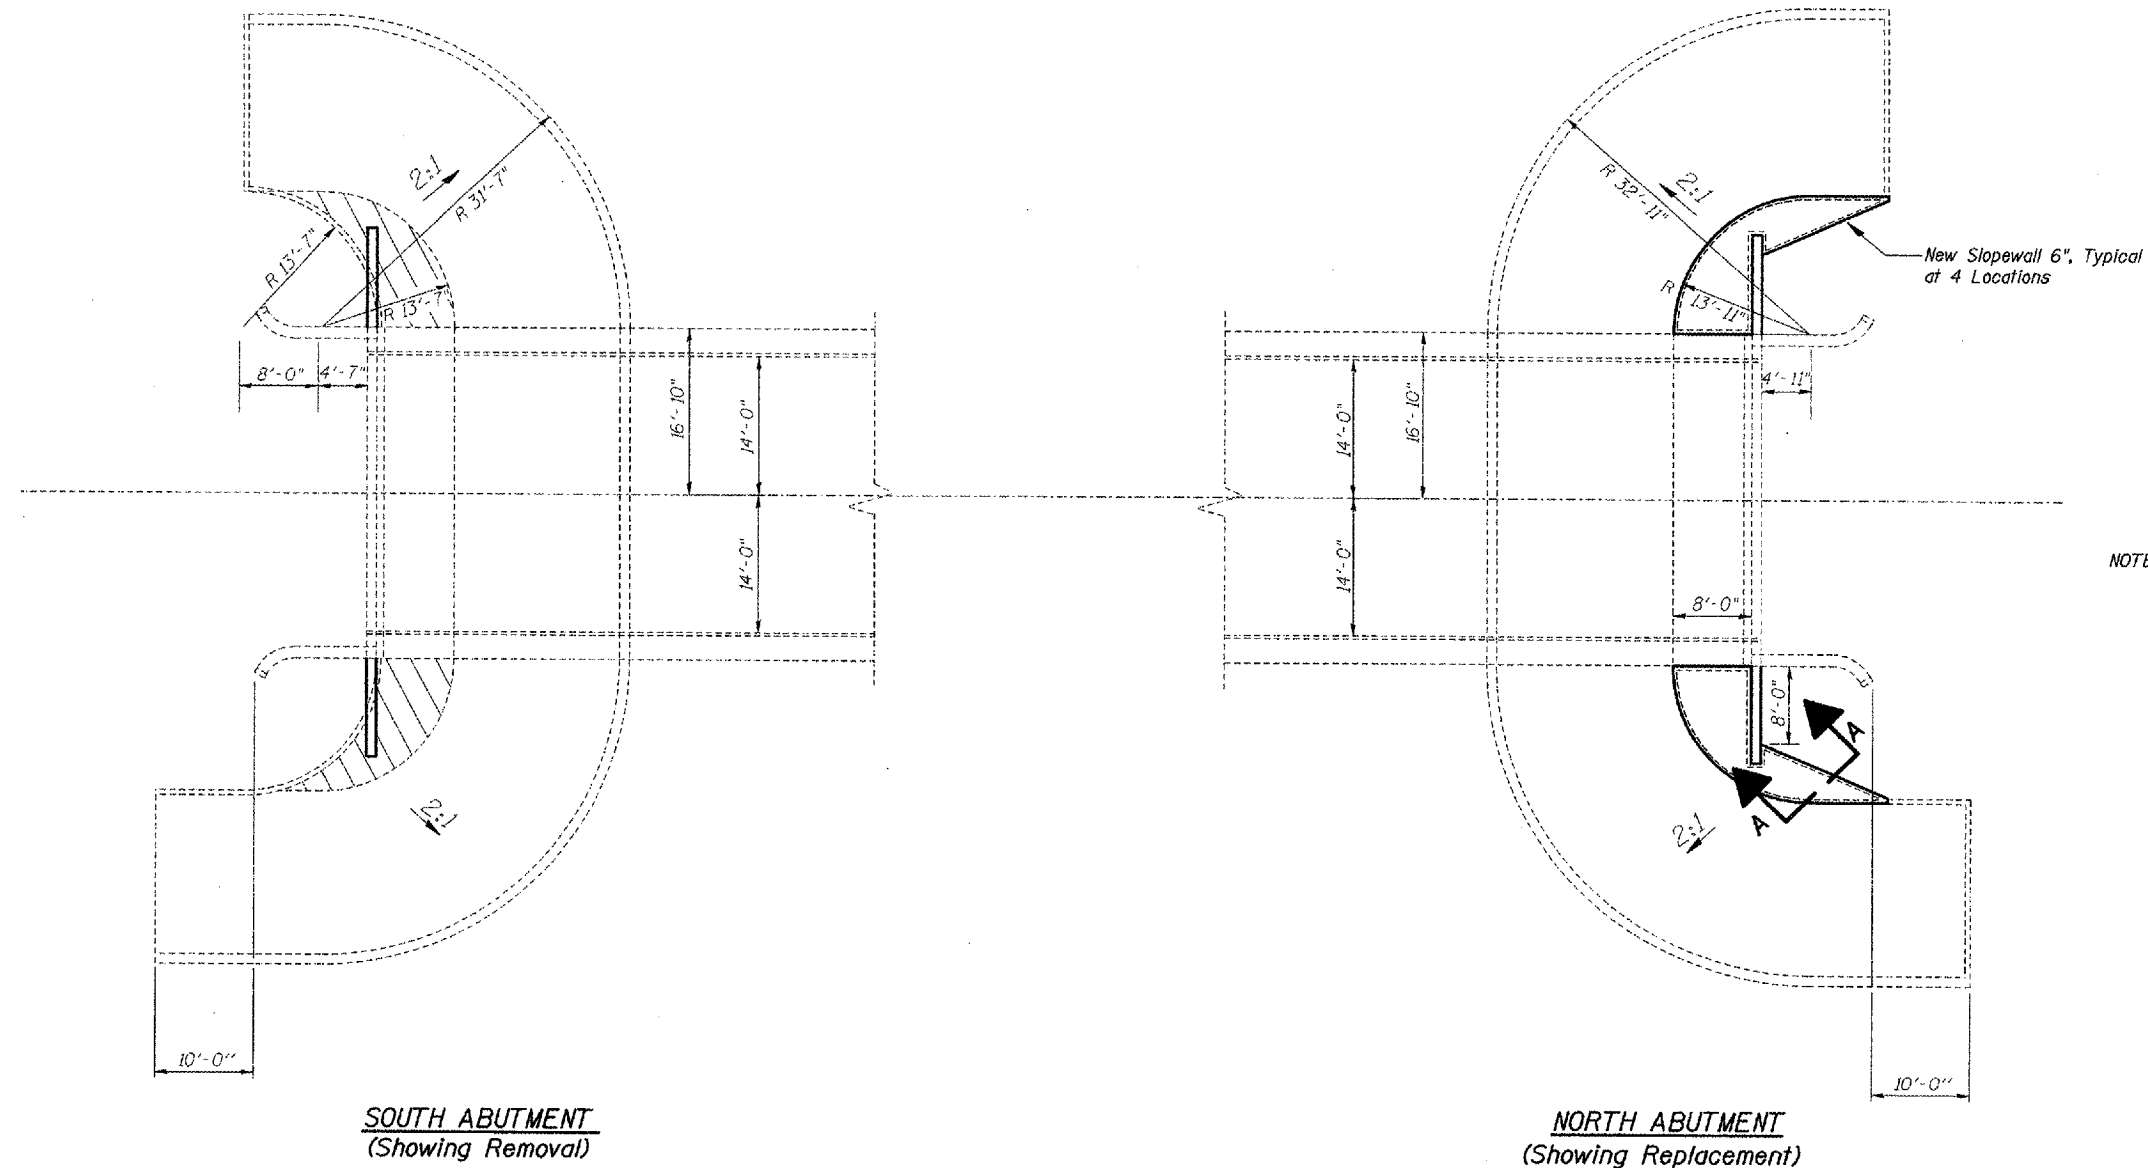


STATE OF ILLINOIS  
DEPARTMENT OF TRANSPORTATION

ROUTE NO.	SECTION	COUNTY	TOTAL SHEETS	SHEET	SHEET NO.
F.A.S. 220	*	Mercer	50	18	6
FED. ROAD DIST. NO. 1	ILLINOIS	FED. AID PROJECT			

SHEETS 23

\*(23-BR) 1

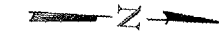

NOTE: The existing welded wire fabric in the slopewall shall be cleaned and extended into the removal area to provide a minimum lap of 6" with the new WWF6x6-W4.0xW4.0, or provide anchors into the existing slopewall as approved by the Engineer. This work shall not be paid for separately and is included with "Slopewall 6"."

BILL OF MATERIAL


Item	Unit	Total
Slopewall Removal	Sq. Yd.	48.9
Slopewall 6"	Sq. Yd.	48.9

SOUTH ABUTMENT  
(Showing Removal)

NORTH ABUTMENT  
(Showing Replacement)

LEGEND

SLOPEWALL REMOVAL

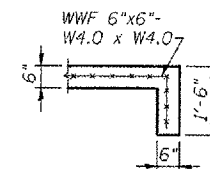

SECTION A-A  
(Showing slopewall removal & replacement)

DESIGNED	K.E. Brandau
CHECKED	R.T. Mumm
DRAWN	L.A. Rolf
CHECKED	K.E. Brandau

SLOPEWALL  
F.A.S. ROUTE 220 (IL ROUTE 94)  
OVER EDWARDS RIVER  
SECTION (23-BR) I  
MERCER COUNTY  
STRUCTURE NO. 066-0008  
STATION 104+73.75

FRAUENHOFFER & ASSOCIATES, P.C.