
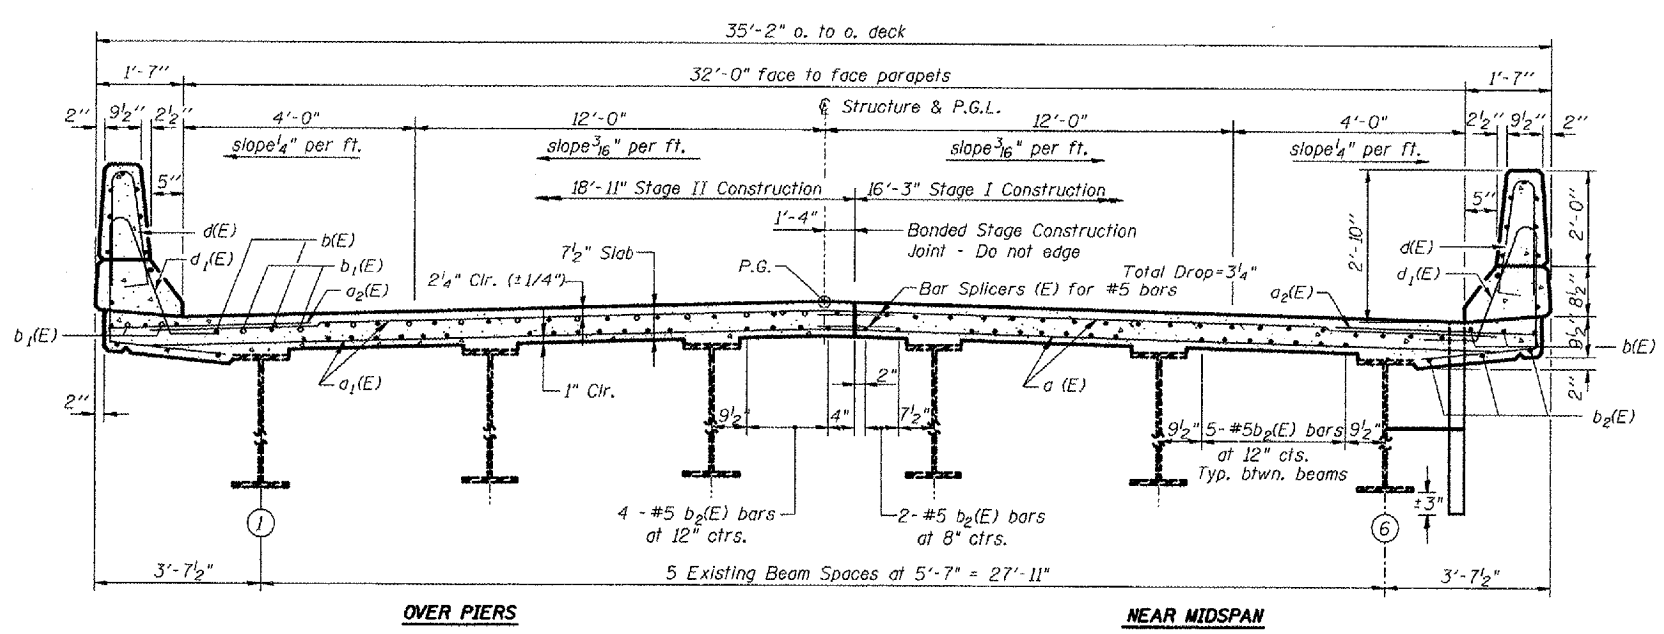


STATE OF ILLINOIS
DEPARTMENT OF TRANSPORTATION

ROUTE NO.	SECTION	COUNTY	LENG	SHEET
F.A.S. 220	*	Mercer	50	23
FED. ROAD DIST. NO. 7		ILLINOIS FED. AID PROJECT		

SHEET NO. 11
SHEETS 23

*(23-BR) I

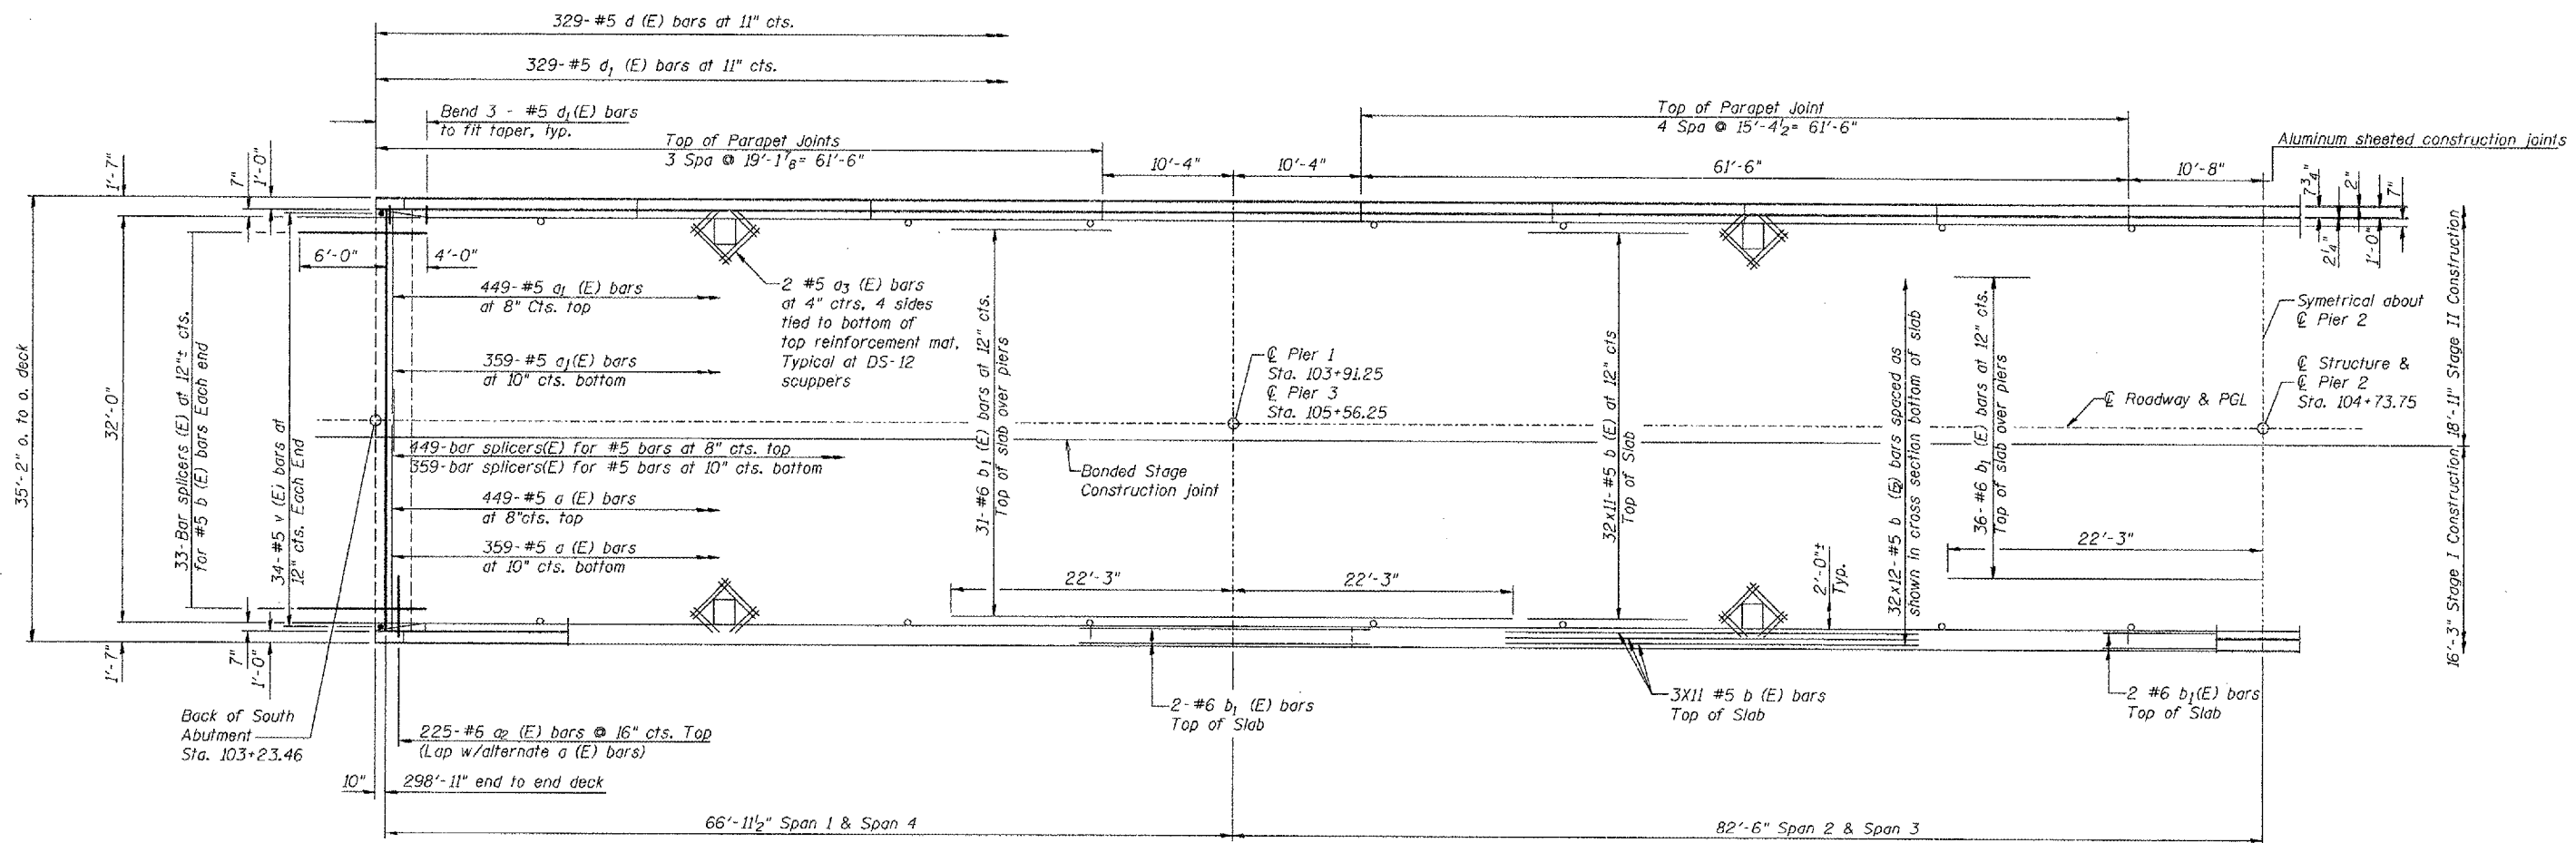

Notes: See Sheet #12 of 22 for superstructure details and Bill of Material.
Reinforcement bars designated (E) shall be epoxy coated.
Bars indicated thus 29 x 11-#5 etc. indicates 29 lines of bars with 11 lengths per line.
See Sheet #12 of 22 for parapet reinforcement.
See Sheet #20 of 22 for Bar Splicer Details.
Floor drains shall be located clear of all diaphragms.
Work Sheets 11, 12, & 13 together.
Cut longitudinal reinforcement to clear drainage scuppers.

SUPERSTRUCTURE
F.A.S. ROUTE 220 (IL ROUTE 94)
OVER EDWARDS RIVER
SECTION (23-BR) I
MERCER COUNTY
STRUCTURE NO. 066-0008
STATION 104+73.75

DESIGNED	K.E. Brandau
CHECKED	R.T. Mumm
DRAWN	L.A. Rolf
CHECKED	K.E. Brandau

S-1-0 4-30-99

CROSS SECTION
(Looking North)

FRAUENHOFER & ASSOCIATES, P.C.