
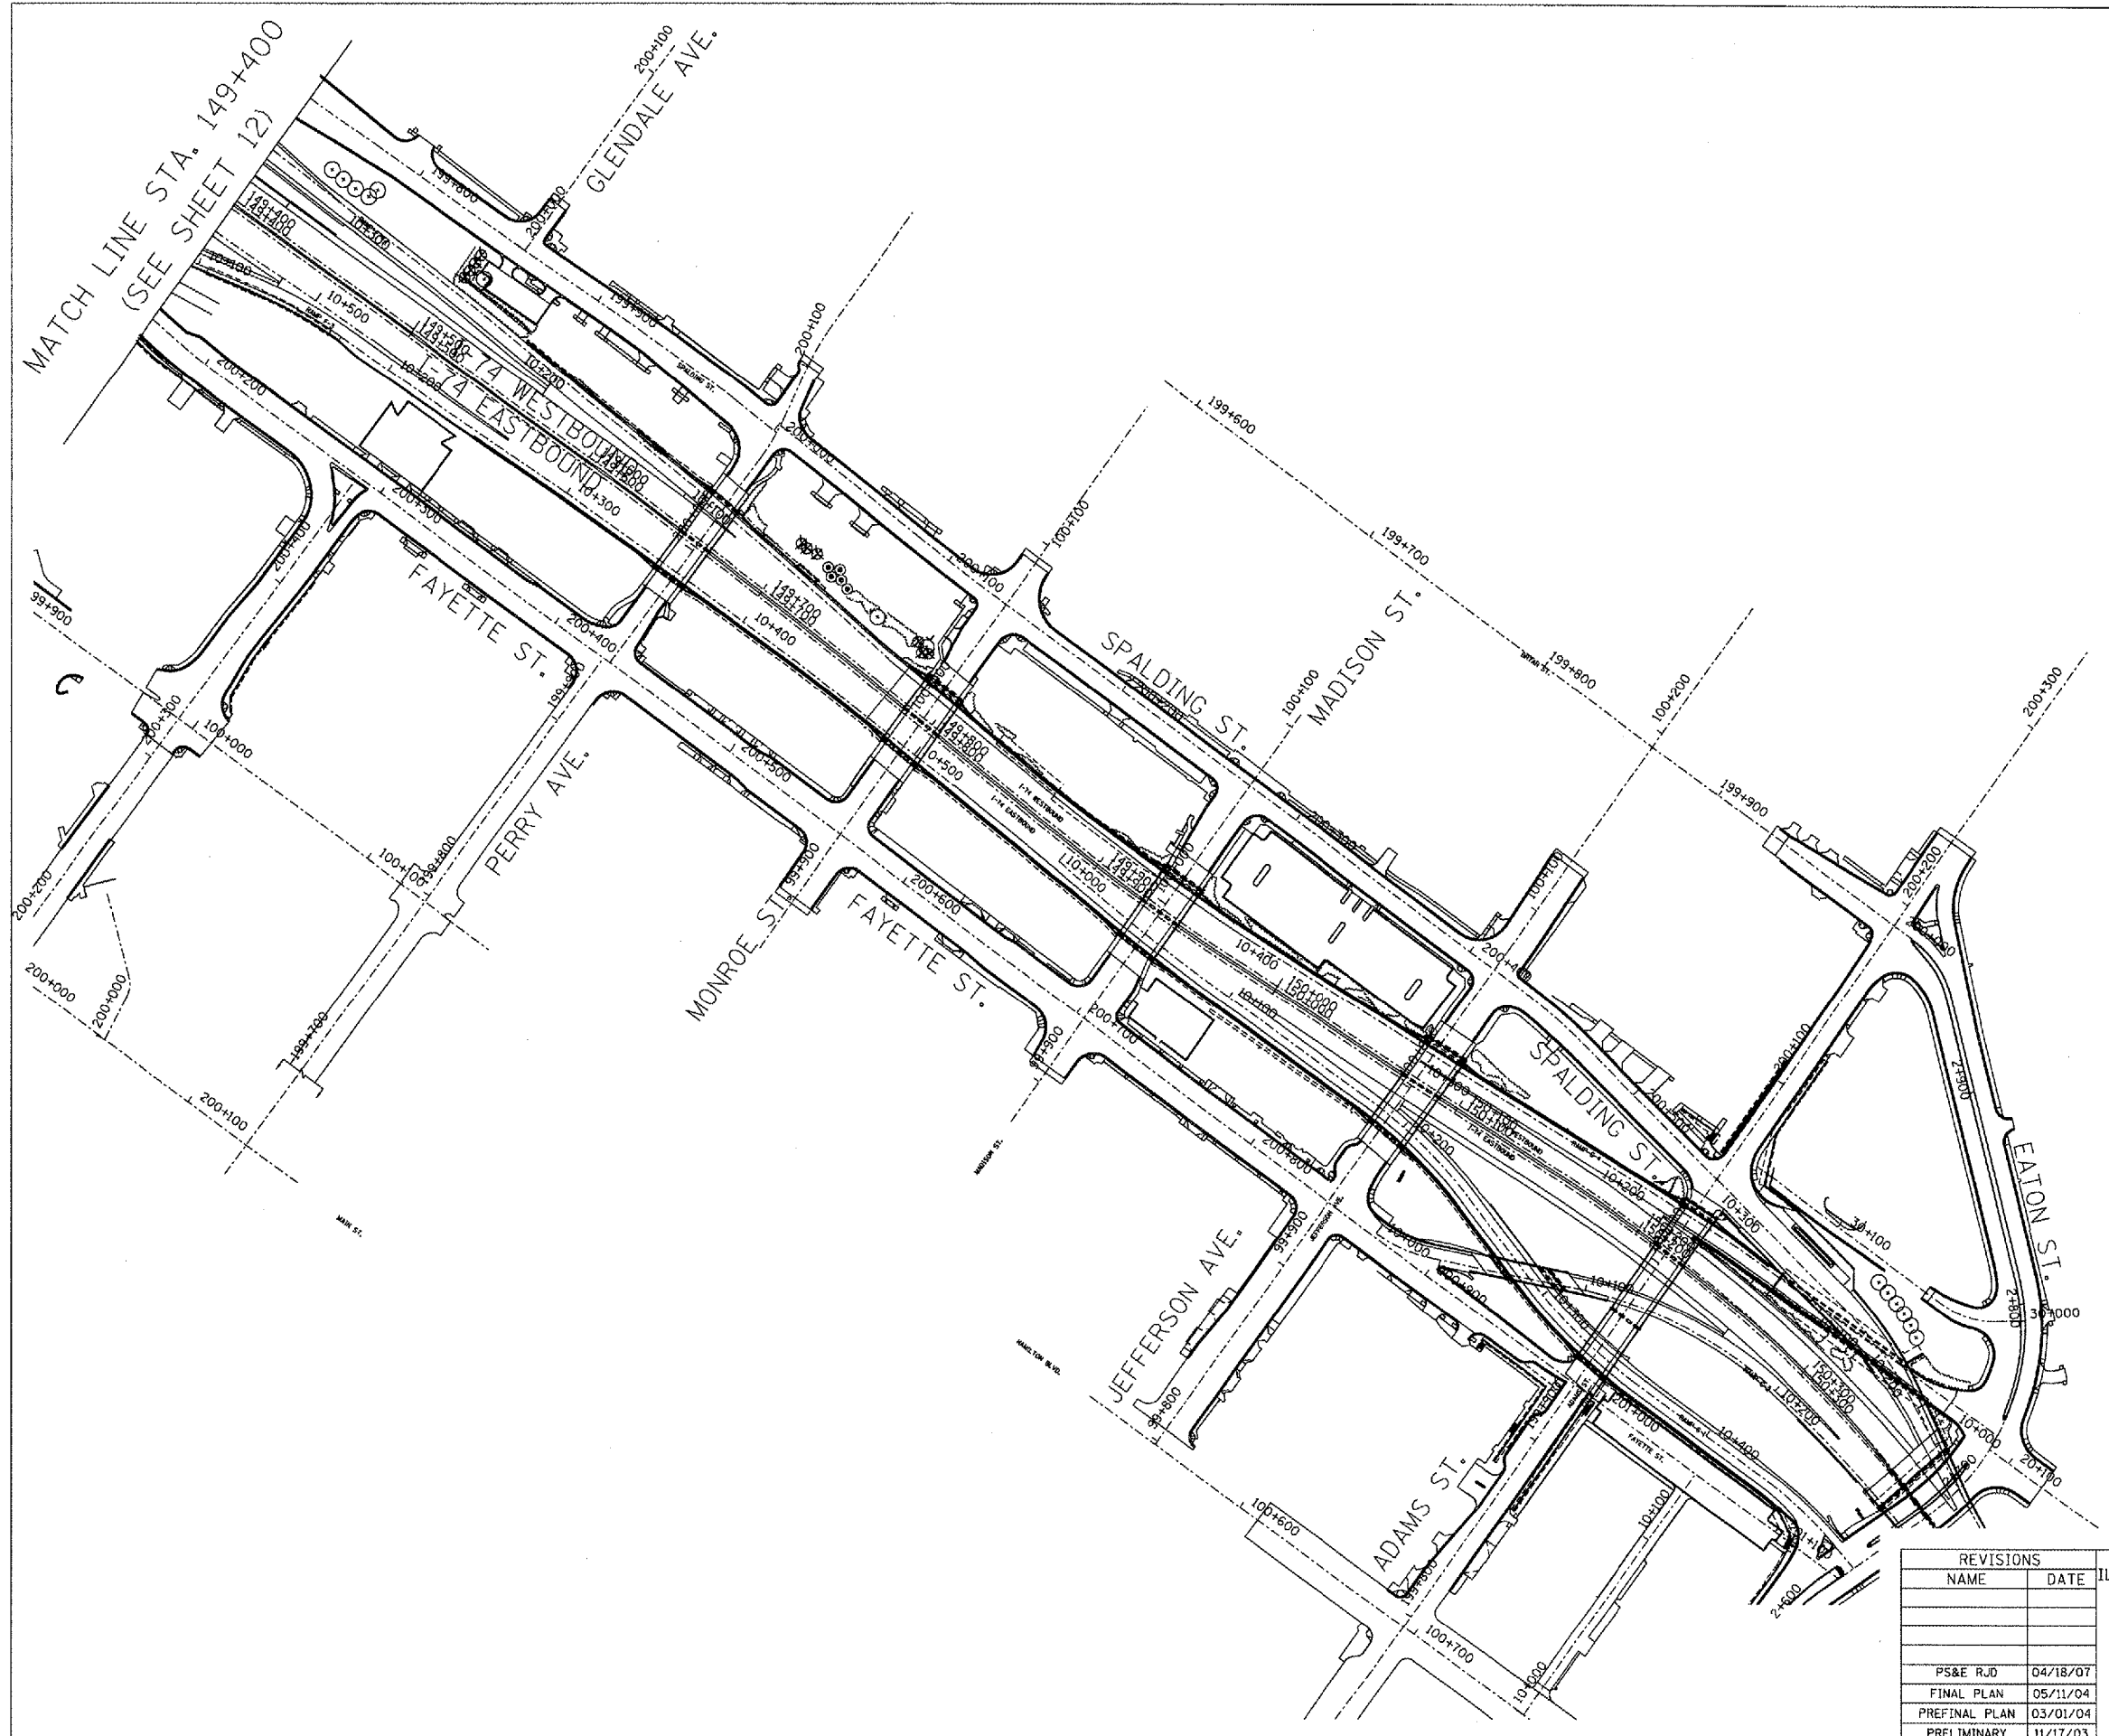


CONTRACT NO. 6B367

F.A.I. RTE.	SECTION	COUNTY	TOTAL SHEETS	SHEET NO.
74	72(7,8,9,9-1)LS	PEORIA	19	13
STA.	TO STA.			
FED. ROAD DIST. NO. 4	ILLINOIS	FED. AID PROJECT		

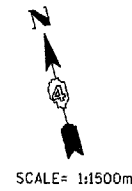

REVISIONS		ILLINOIS DEPARTMENT OF TRANSPORTATION FAI ROUTE 74 ( I-74 )
NAME	DATE	
		LANDSCAPE LOCATION PLAN 2
PS&E RJD	04/18/07	DRAWN BY: KC/DL CHECKED BY: JB
FINAL PLAN	05/11/04	
PREFINAL PLAN	03/01/04	
PRELIMINARY	11/17/03	
DATE: 07/16/2004		