



ROUTE NO.	SECTION	COUNTY	TOTAL SHEETS	SHEET NO.
F.A.I. I-74	#	Peoria		4
FED. ROAD DIST. NO. 4	ILLINOIS	FED. AID PROJECT		

Contract # 68736 \* D4 I-74 Noise Wall 2008

SHEET NO. 4  
45 SHEETS

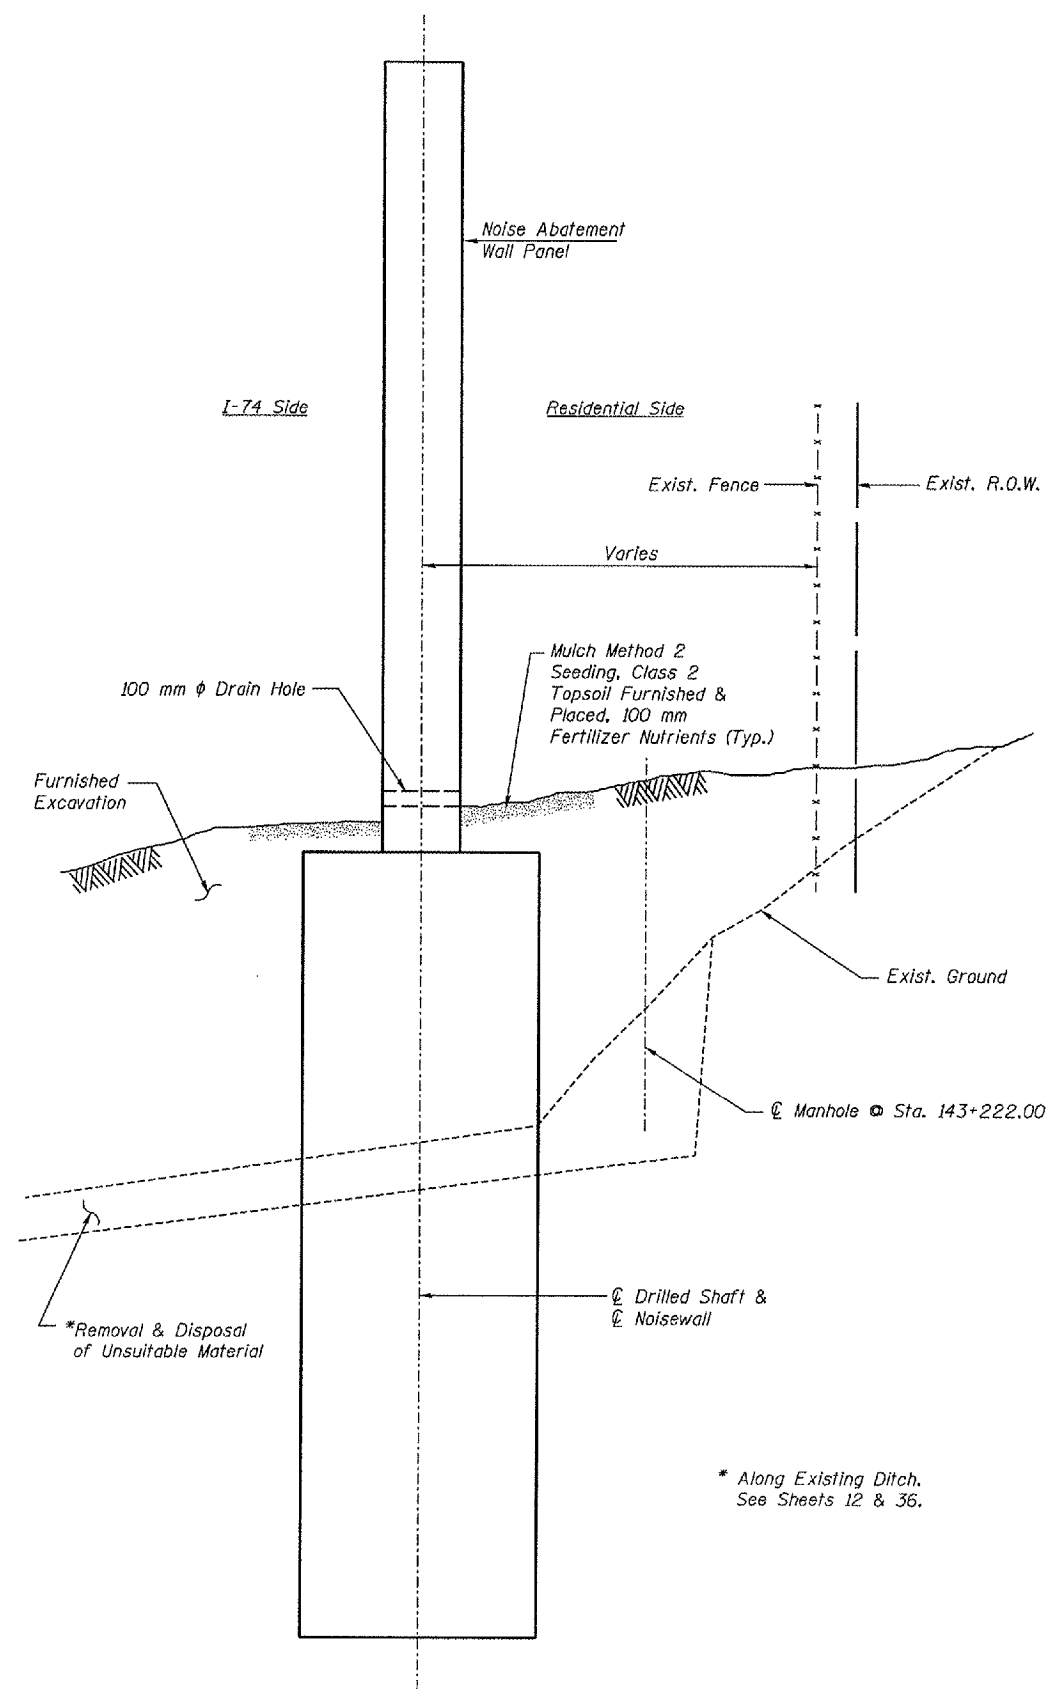

**TYPICAL CROSS SECTION**  
(Sta. 143+210.00 to Sta. 143+250.00)

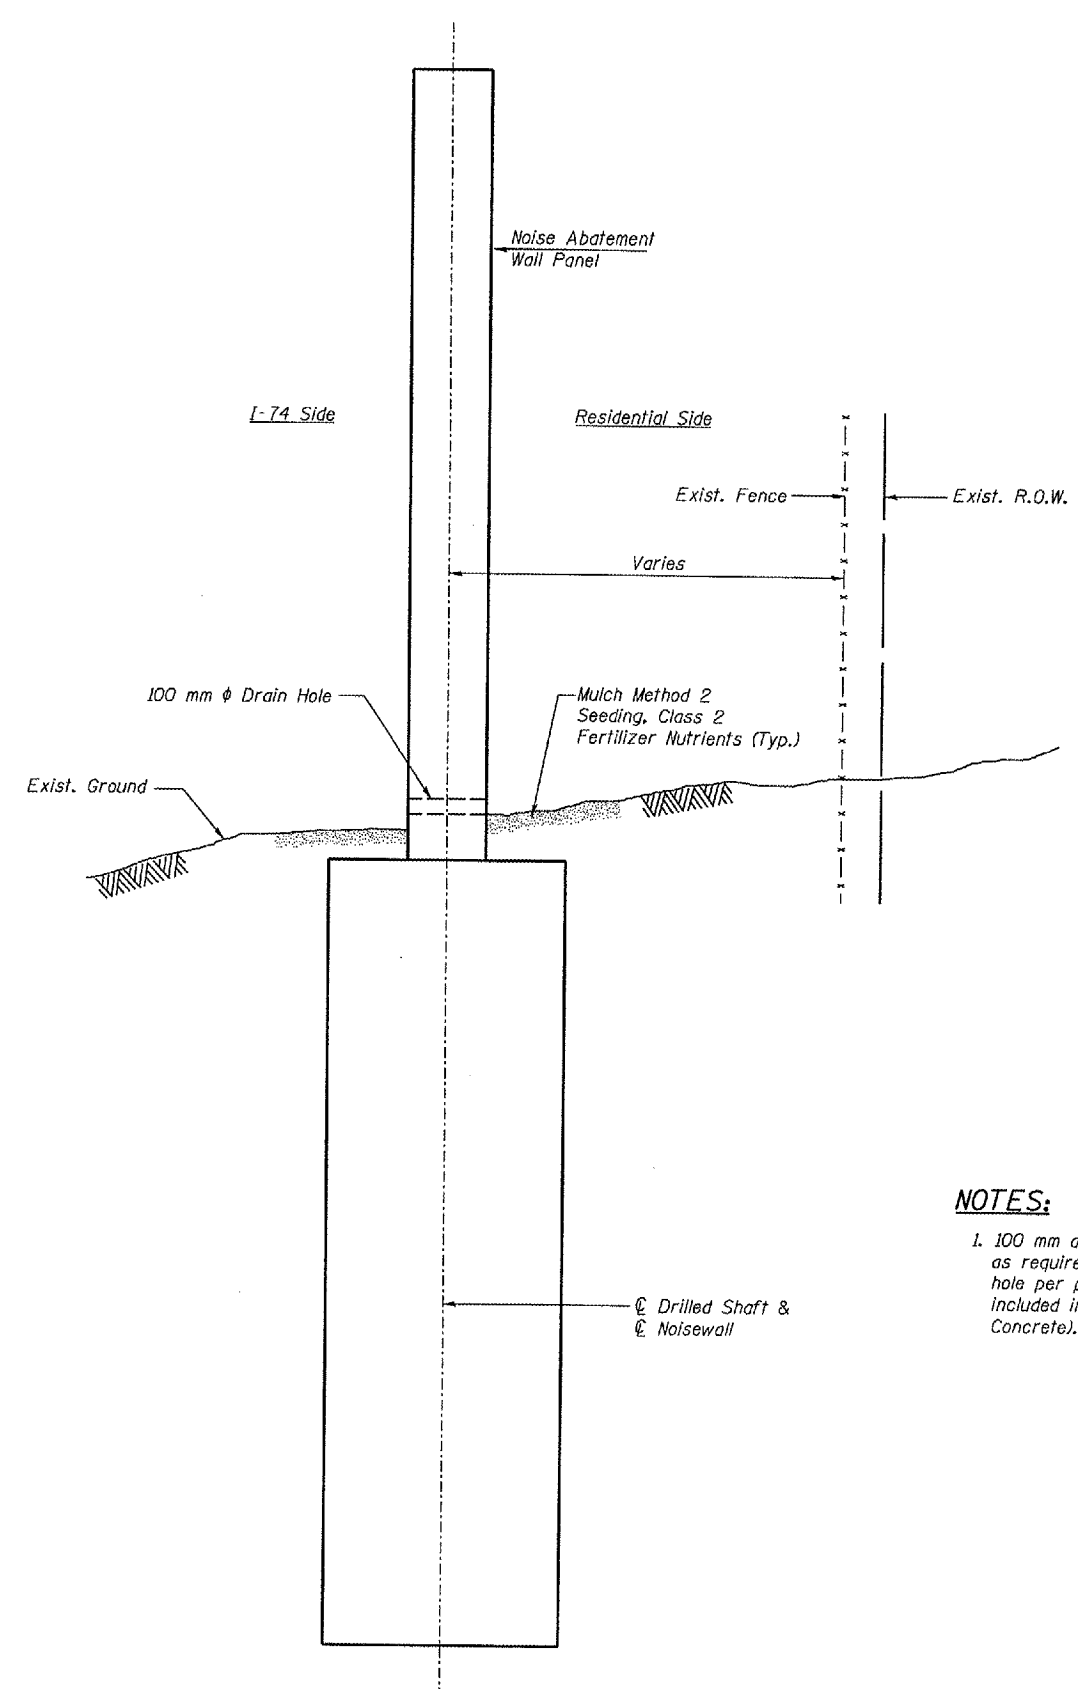

**TYPICAL CROSS SECTION**

**NOTES:**

1. 100 mm drainage holes shall be field drilled through wall panels as required to facilitate surface drainage with a maximum of one hole per panel. Location to be determined by the engineer. Cost included in Noise Abatement Wall Ground Mounted (Precast Concrete).

\* Along Existing Ditch.  
See Sheets 12 & 36.

**benesch**

alfred benesch & company  
Engineers • Surveyors • Planners  
205 North Michigan Avenue, Suite 2400  
Chicago, Illinois 60601  
312-565-0450  
JOB NO. 3973

REVISIONS	
NAME	DATE

ILLINOIS DEPARTMENT OF TRANSPORTATION  
**TYPICAL SECTIONS**  
**NOISE ABATEMENT WALL**  
**F.A.I. RTE. 74 (I-74)**  
**SECTION D4 I-74 NOISE WALL 2008**  
**PEORIA COUNTY**  
**STA. 142+916.64 TO STA. 143+287.69**  
**STRUCTURE NUMBER 072-8554**

C:\Projects\dot\3573 NoiseWalls\WallA2\Plans\3573NW\_X5sec.dgn

1:30:56 PM

6/22/2007