
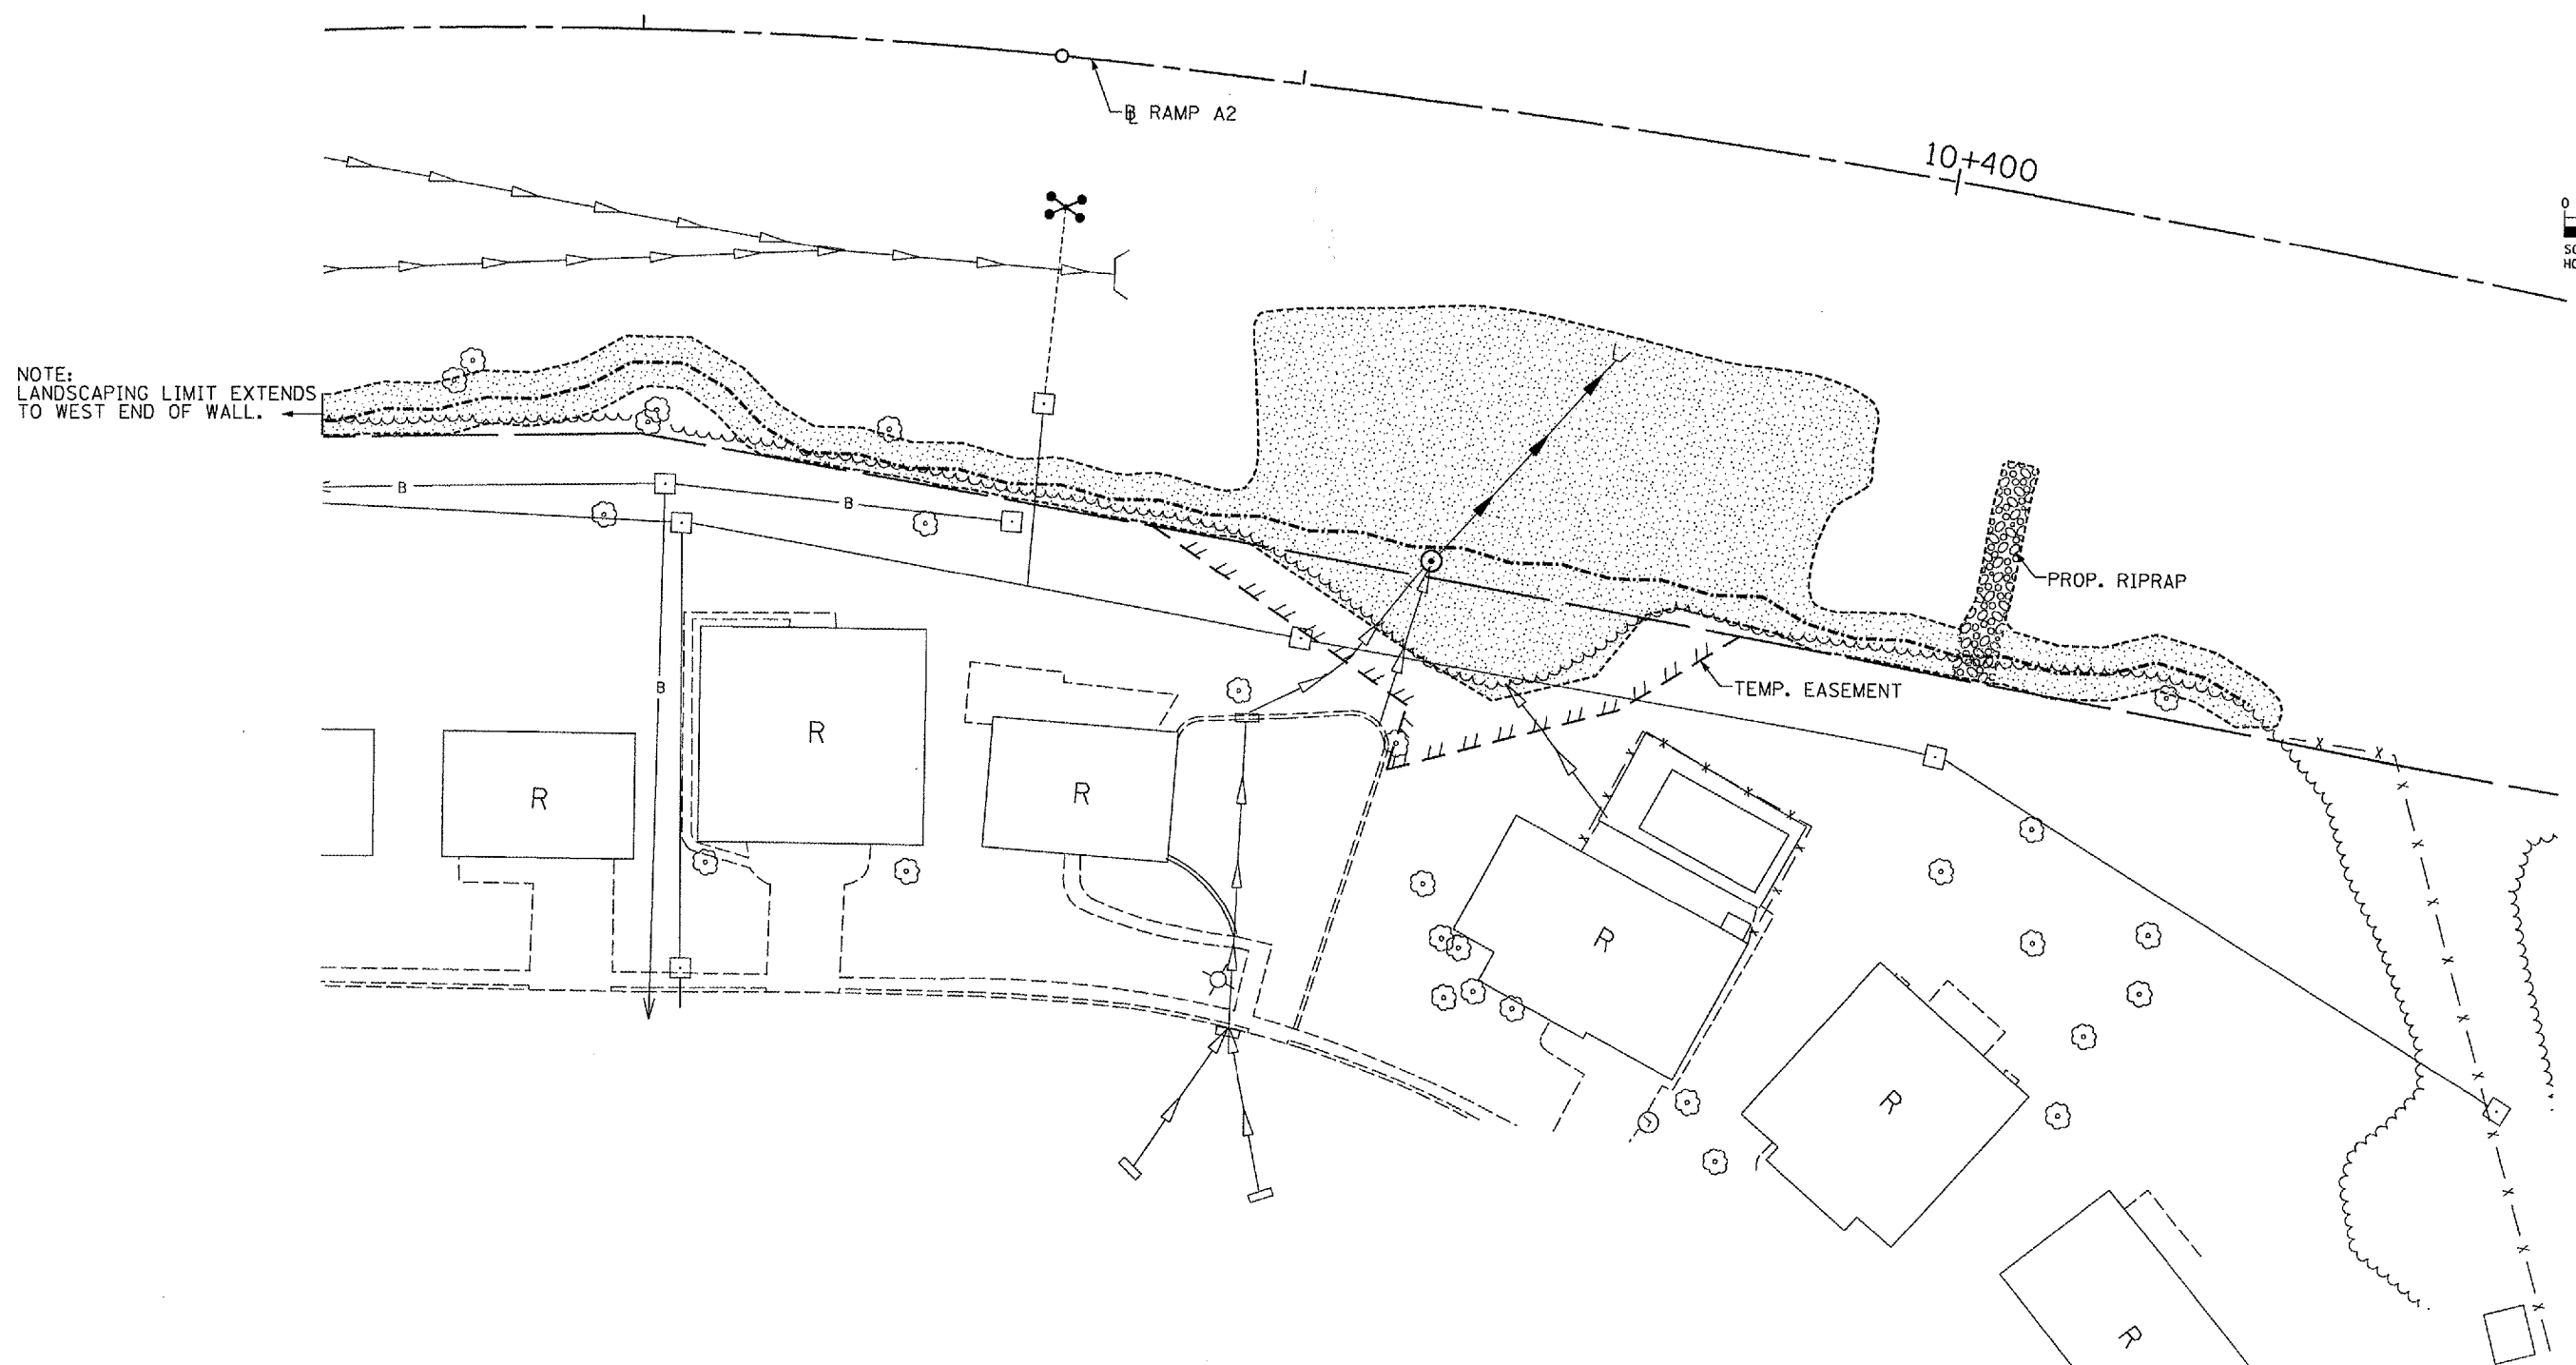


ROUTE NO.	SECTION	COUNTY	TOTAL SHEETS	SHEET NO.	SHEET NO. 14
F.A.I.	#	Peoria		14	45 SHEETS
FED. ROAD DIST. NO. 4	ILLINOIS	FED. AID PROJECT-			
Contract # 68736		# D4 I-74 Noise Wall 2008			

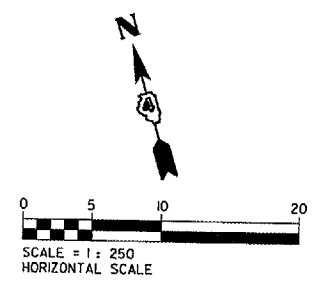

- LEGEND:**
- SEEDING, CLASS 2, NITROGEN, PHOSPHORUS, POTASSIUM FERTILIZER NUTRIENTS & MULCH METHOD 2
  - PROPOSED NOISE WALL
  - CONSTRUCTION LIMITS
  - TEMPORARY EASEMENT

**benesch**  
 alfred benesch & company  
 Engineers • Surveyors • Planners  
 205 North Michigan Avenue, Suite 2400  
 Chicago, Illinois 60601  
 312-585-0450  
 JOB NO. 3573

REVISIONS	
NAME	DATE

ILLINOIS DEPARTMENT OF TRANSPORTATION  
 LANDSCAPING PLAN  
 NOISE ABATEMENT WALL  
 F.A.I. RTE. 74 (I-74)  
 SECTION D4 I-74 NOISE WALL 2008  
 PEORIA COUNTY  
 STA. 142+916.64 TO STA. 143+287.69  
 STRUCTURE NUMBER 072-8554

6/20/2007 4:518 PM o:\projects\data\3573\noise\wall2\geometry\3573\_lsc\_01.dgn