


F.A.I. RTE.	SECTION	COUNTY	TOTAL SHEETS	SHEET NO.
I-74		Peoria	45	36
STA. 142+916.640		TO STA. 143+287.690		
FED. ROAD DIST. NO. 4		ILLINOIS FED. AID PROJECT		
Contract # 68736		* D4 I-74 Noise Wall 2008		

HORIZONTAL SCALE: 1:2  
VERTICAL SCALE: 1:1

DATE	
BY	
SURVEYED	
PLOTTED	
NOTE BOOK	
AREAS CHECKED	

DATE	
BY	
SURVEYED	
PLOTTED	
NOTE BOOK	
AREAS CHECKED	

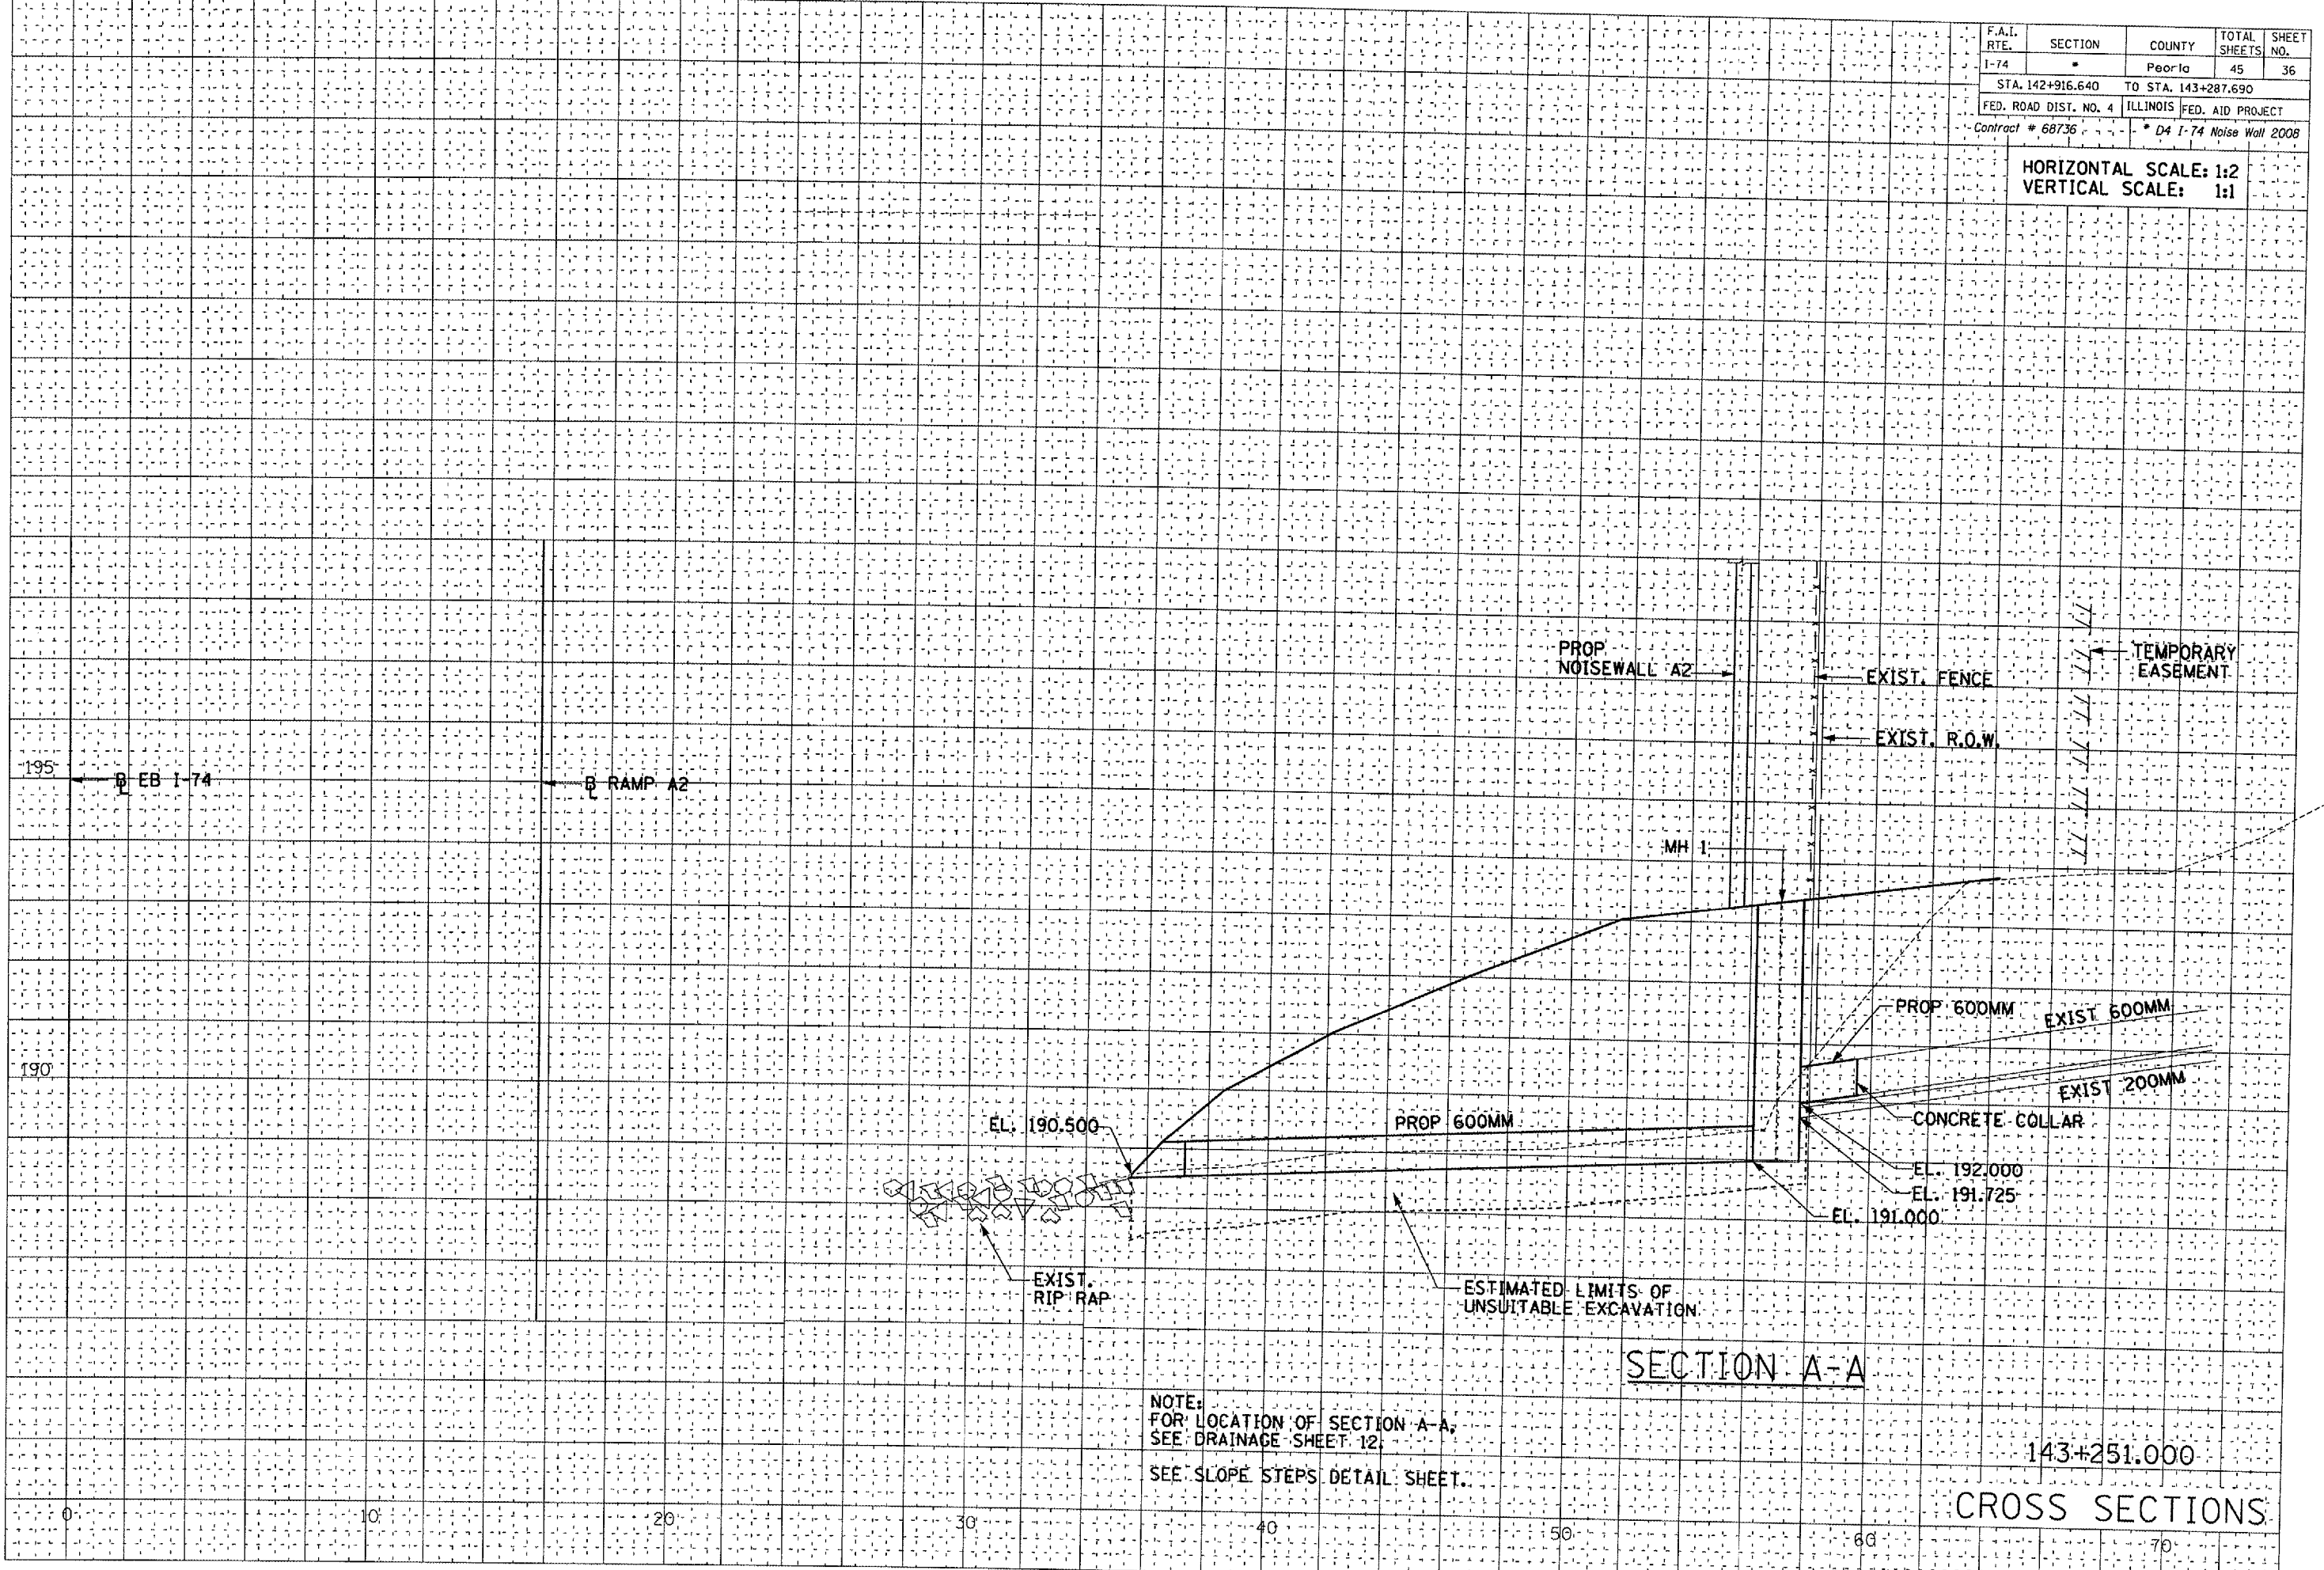

NOTE:  
FOR LOCATION OF SECTION A-A,  
SEE DRAINAGE SHEET 12.  
SEE SLOPE STEPS DETAIL SHEET.

CROSS SECTIONS: