


F.A.I. RTE.	SECTION	COUNTY	TOTAL SHEETS	SHEET NO.
I-74		Peoria	45	37
STA. 142+916.640		TO STA. 143+287.690		
FED. ROAD DIST. NO. 4	ILLINOIS	FED. AID PROJECT		
Contract # 68736		D4 I-74 Noise Wall 2008		

HORIZONTAL SCALE: 1:2  
 VERTICAL SCALE: 1:1

BY	DATE
FINAL SURVEY	
NOTE BOOK	
NO.	

BY	DATE
ORIGINAL SURVEY	
NOTE BOOK	
NO.	

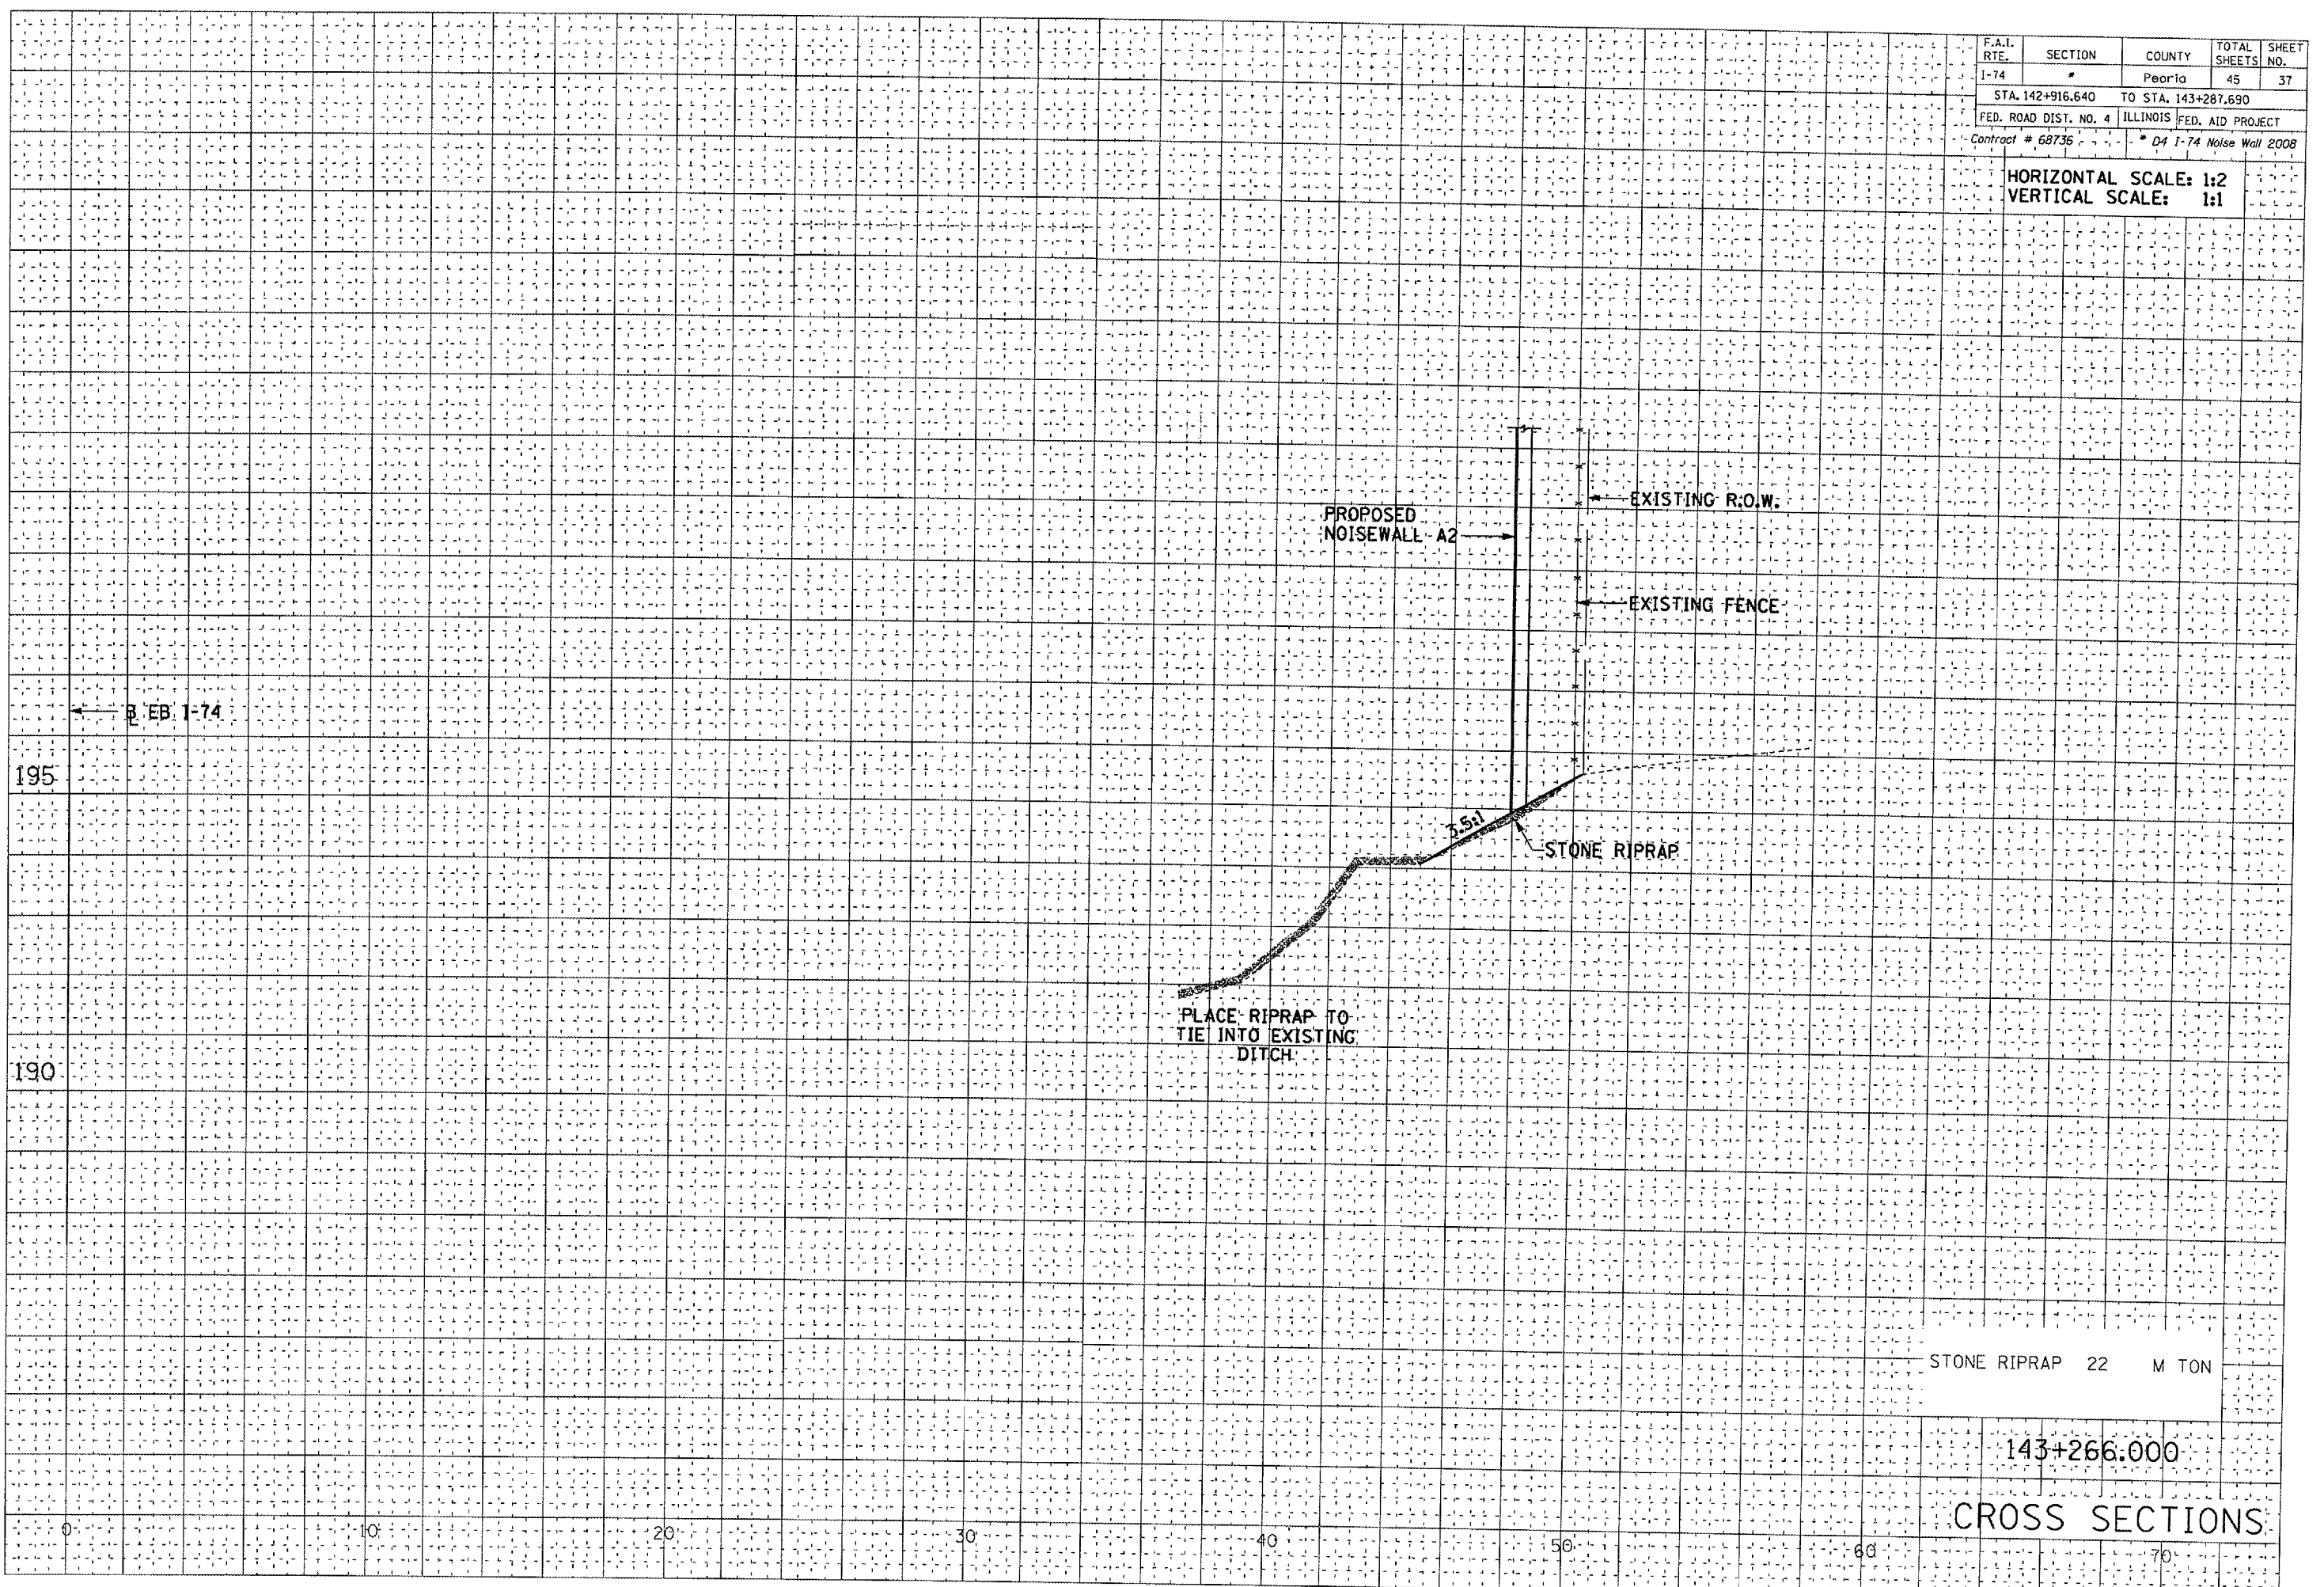

STONE RIPRAP 22 M TON

143+266.000

CROSS SECTIONS