



| F.A.U. RTE. | SECTION | COUNTY | TOTAL SHEETS | SHEET NO. |
|---------------------|-----------|------------------|--------------|-----------|
| 7825 | (K-15D)BR | ADAMS | 31 | 10 |
| STA. | | TO STA. | | |
| FED. ROAD DIST. NO. | ILLINOIS | FED. AID PROJECT | | |

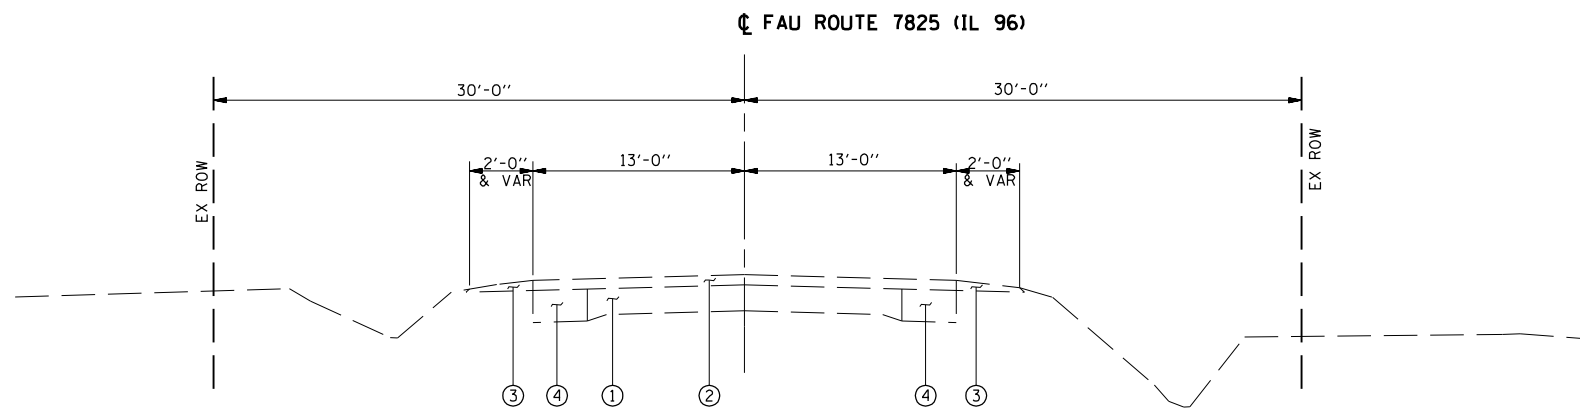

EXISTING TYPICAL SECTION
 STA. 129+40.00 TO STA. 136+00.00
 (BRIDGE STA. 132+69.90 TO STA. 132+96.10)

LEGEND

- ① EXISTING 9-6-9 PCC PAVEMENT
- ② EXISTING HOT MIX ASPHALT SURFACE (4 1/2")
- ③ EXISTING AGGREGATE SHOULDER WEDGE / PCC PRECAST UNIT
- ④ EXISTING HOT MIX ASPHALT WIDENING (9")
- ⑤ PROPOSED HOT MIX ASPHALT BASE COURSE WIDENING, 10"
- ⑥ PROPOSED HOT-MIX ASPHALT SHOULDERS (1 1/2")
- ⑦ PROPOSED AGGREGATE SHOULDERS, TYPE B (SPECIAL)
- ⑧ PROPOSED STONE DUMPED RIP-RAP, CLASS A-3 (SPECIAL)
- ⑨ PROPOSED PAINT PAVEMENT MARKING, LINE 5"
- ⑩ PROPOSED HOT MIX ASPHALT SURFACE COURSE, MIX "C", N50 (1 1/2")

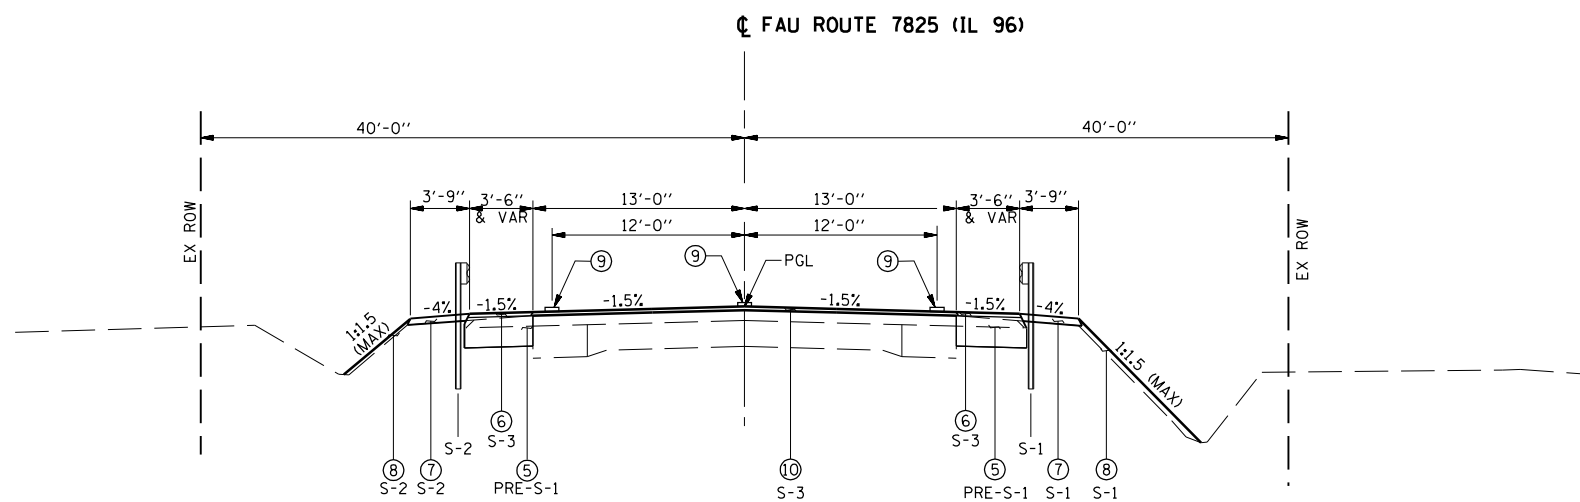

PROPOSED TYPICAL SECTION
 STA. 129+40.00 TO STA. 136+00.00
 (BRIDGE/APPROACH STA. 132+49.50 TO STA. 133+16.50)

NOTE:
 SEE PLAN VIEW FOR GUARDRAIL
 LOCATIONS AND SHOULDER TAPERS.

| REVISIONS | |
|-----------|------|
| NAME | DATE |
| | |
| | |
| | |
| | |
| | |
| | |
| | |
| | |
| | |
| | |

ILLINOIS DEPARTMENT OF TRANSPORTATION

TYPICAL SECTIONS

DATE: 05/31/07
 DRAWN BY JCW
 CHECKED BY JRB