


FAU RTE	SECTION	COUNTY	TOTAL SHEETS	SHEET NO.
7825	(K-15D)BR	ADAMS	31	14
STA. 129+40		TO STA.134+00		
FED. ROAD DIST. NO.	ILLINOIS	FED. AID PROJECT		

SEC 13, T1S, R9W, 3RD PM

SEC 18, T1S, R8W, 3RD PM

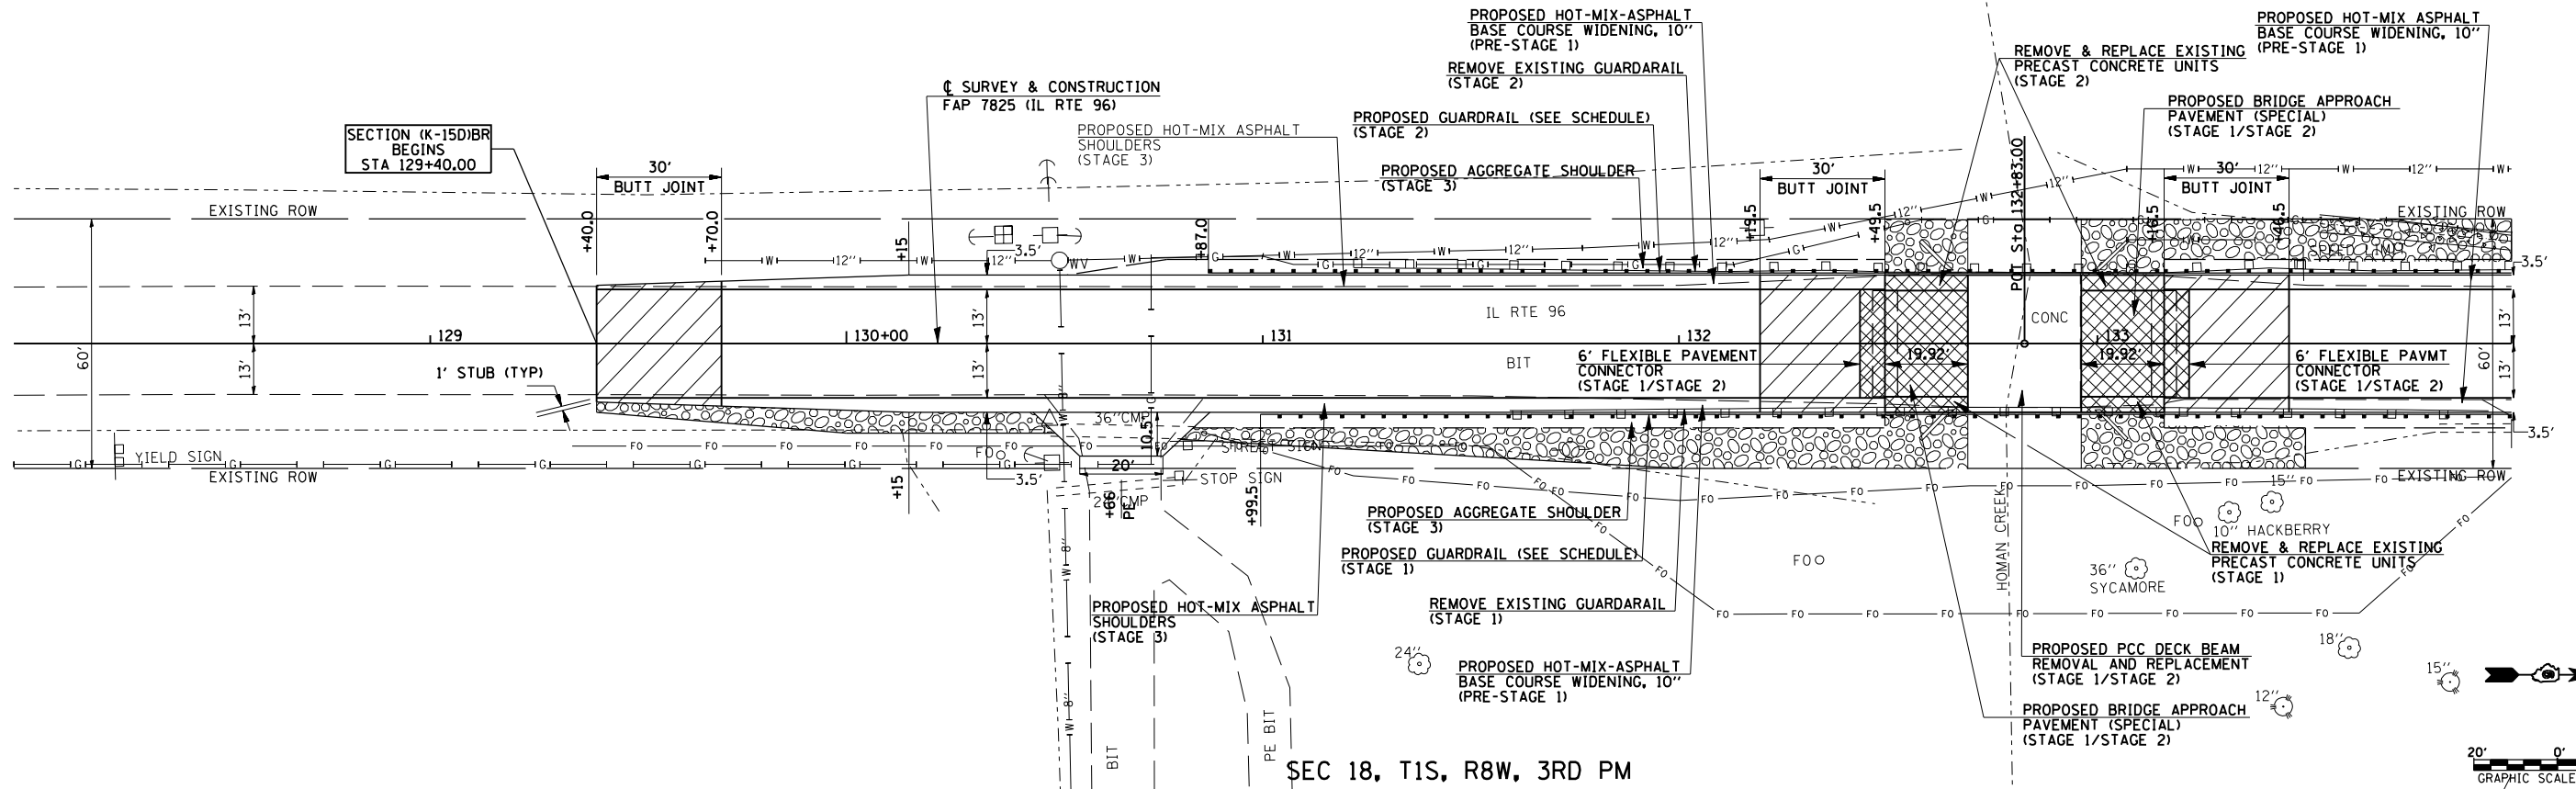

PLAN	SURVEYED	BY	DATE
	PLOTTED		
	NOTE BOOK		
	NO. _____		

PROFILE	SURVEYED	BY	DATE
	PLOTTED		
	NOTE BOOK		
	NO. _____		

PLOT DATE = 6/29/2007  
 FILE NAME = c:\proje\7825\adams\hutchison\_r\ma\2447-7-rev.plt.dgn  
 PLOT SCALE = 4.23628' / IN.  
 USER NAME = laughlin-1

