


FAU RTE	SECTION	COUNTY	TOTAL SHEETS	SHEET NO.
7825	(K-15D)BR	ADAMS	31	15
STA. 134+00		TO STA.136+00		
FED. ROAD DIST. NO.	ILLINOIS	FED. AID PROJECT		

SEC 13, T1S, R9W, 3RD PM

SECTION (K-15D)BR
ENDS
STA 136+00.00


© SURVEY & CONSTRUCTION
FAP 7825 (IL RTE 96)

PLAN	SURVEYED	BY	DATE
NO.			
NOTE BOOK	PLOTTED		
	BY		
	NO. OF WAY CHECKED		
	CADD FILE NAME		

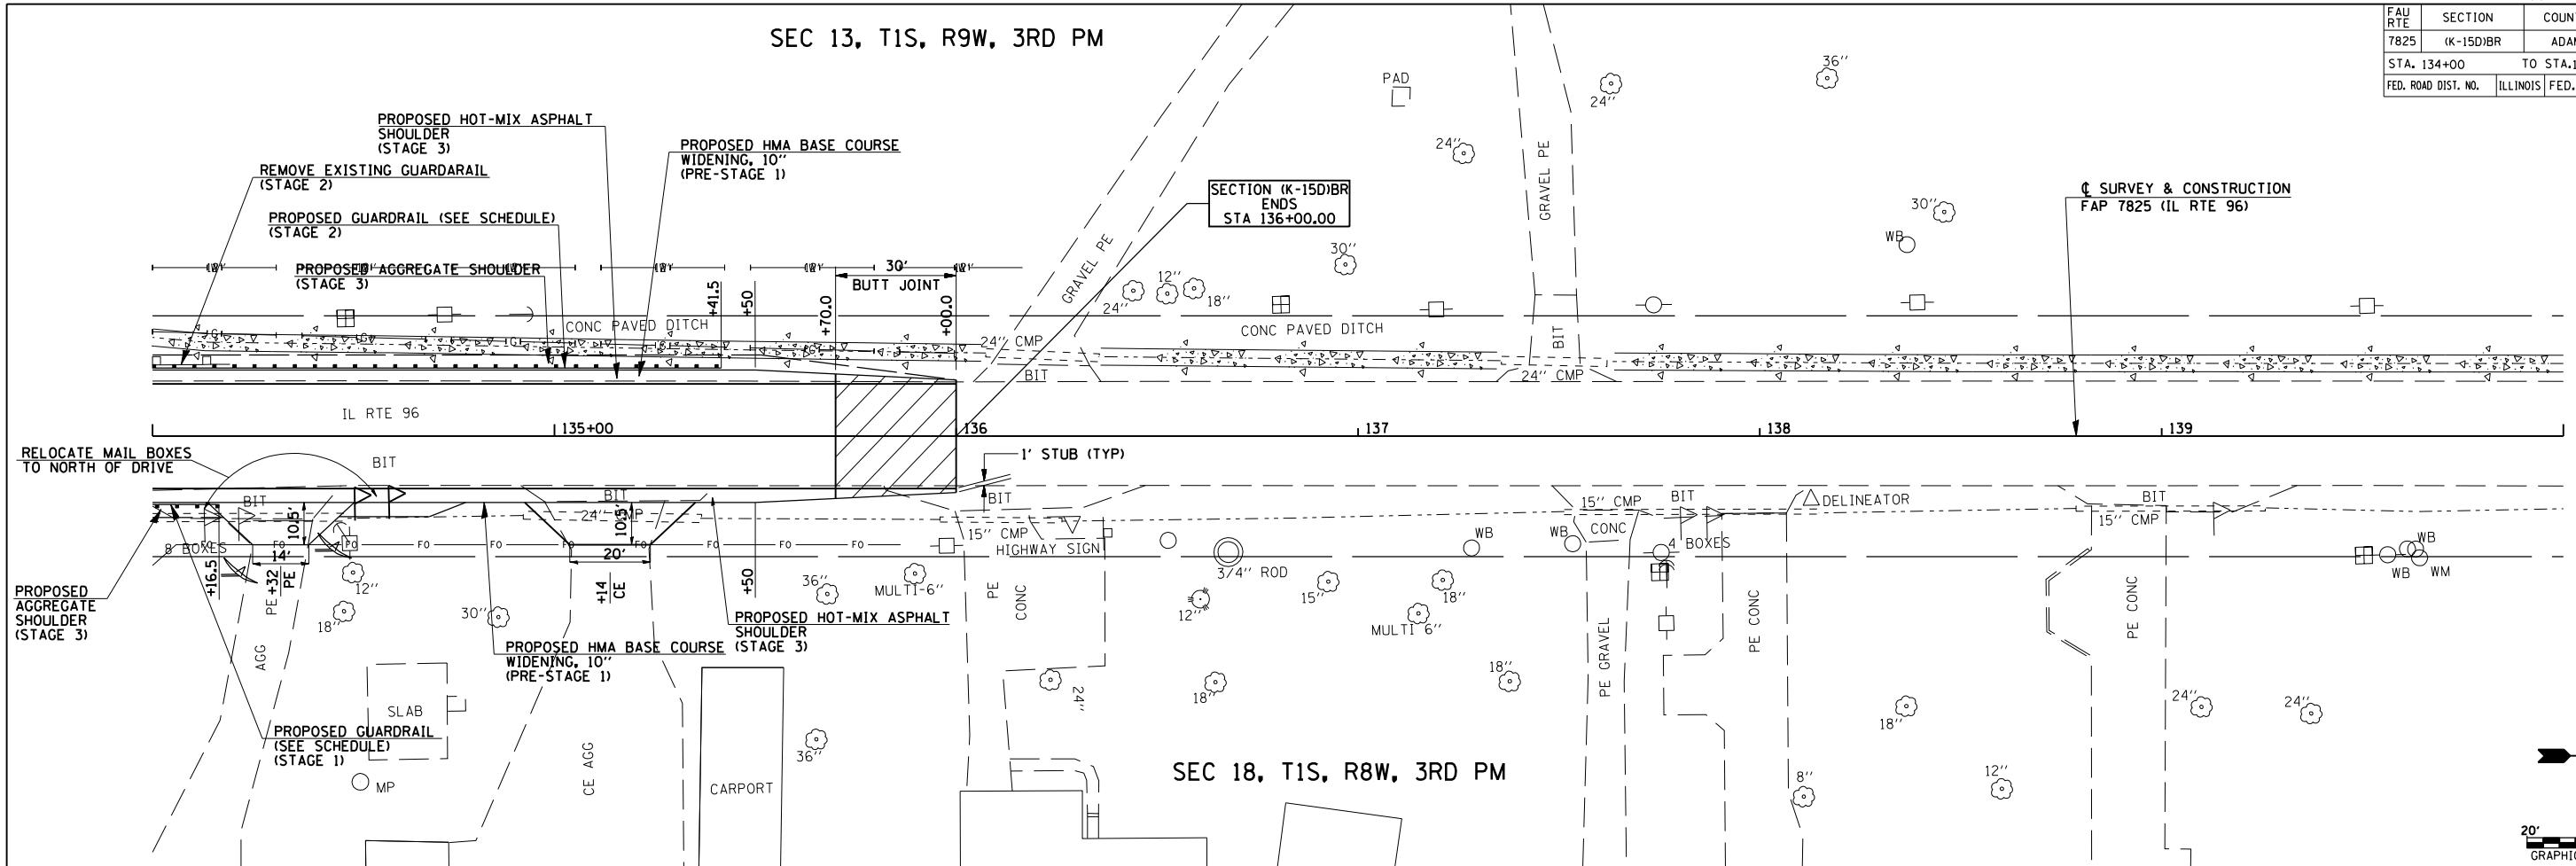

SEC 18, T1S, R8W, 3RD PM

PROFILE	SURVEYED	BY	DATE
NO.			
NOTE BOOK	PLOTTED		
	BY		
	NO. OF WAY CHECKED		
	STRUCTURE NOTATIONS CHRD		

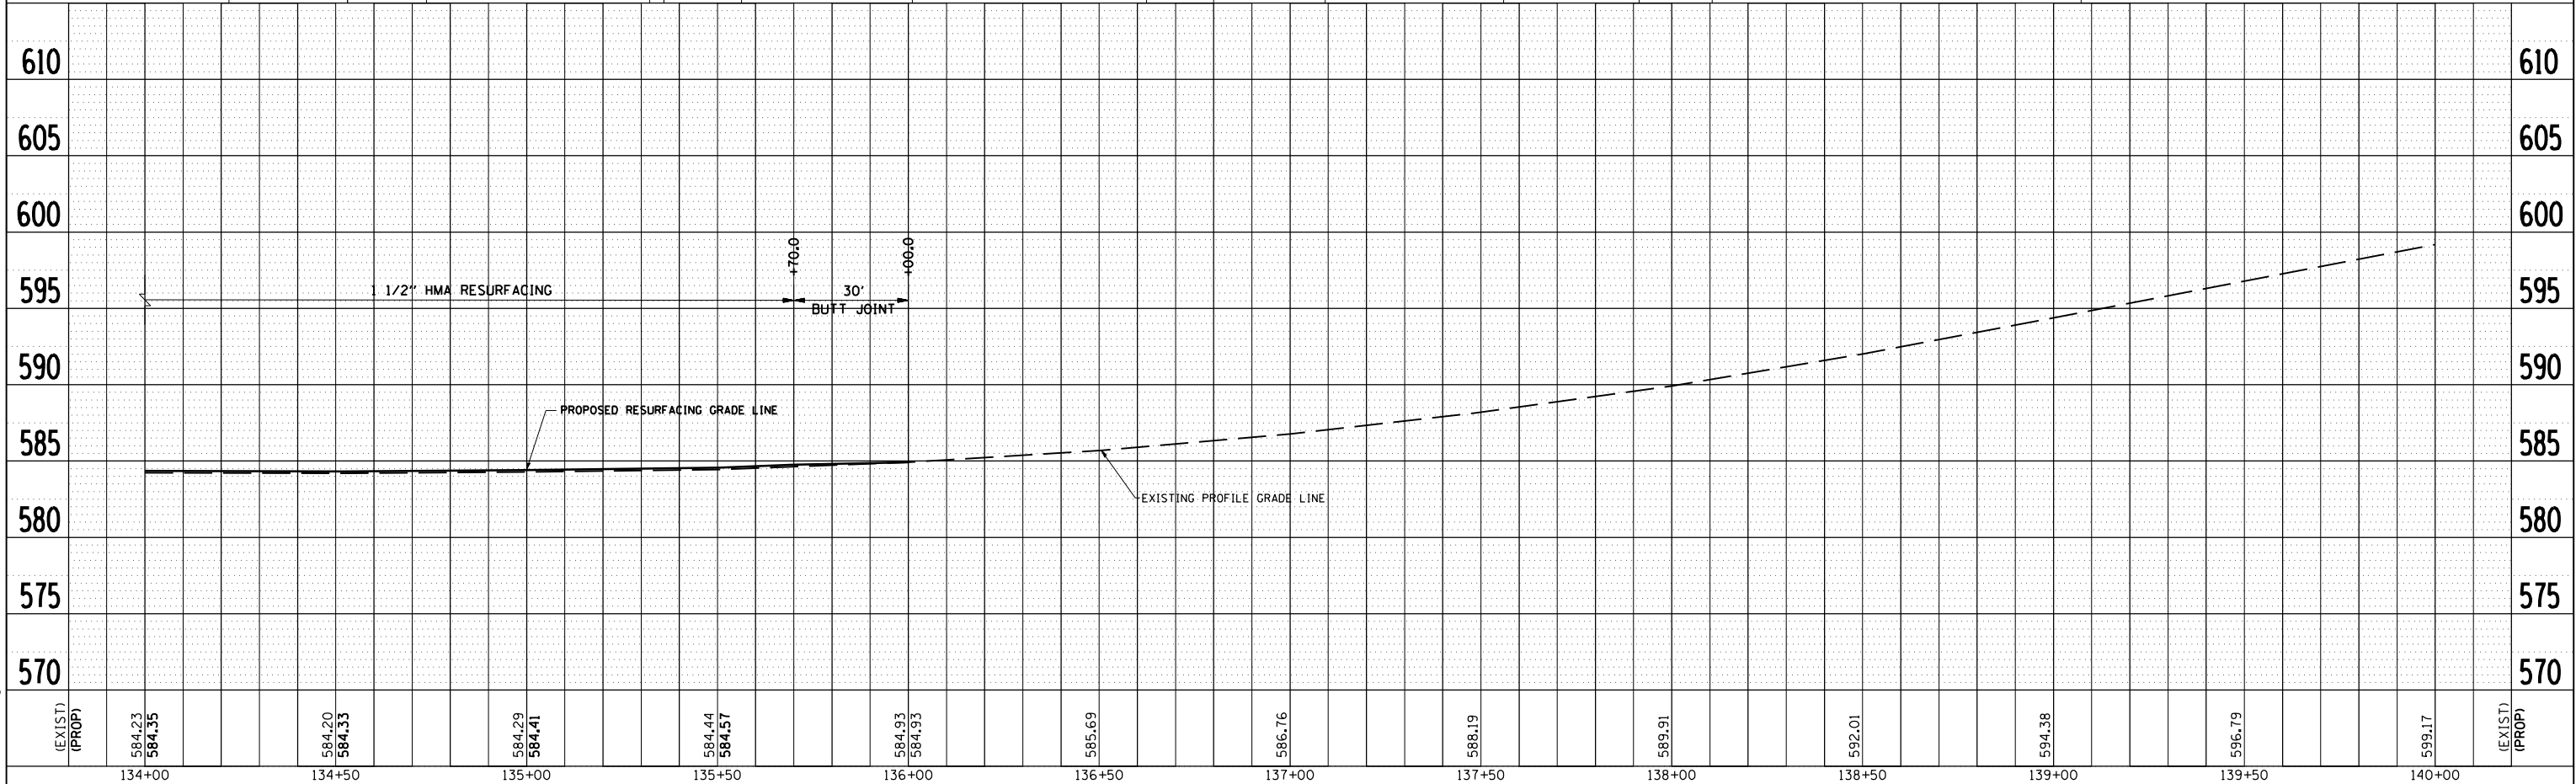

PLOT DATE = 6/29/2007
FILE NAME = c:\projects\6861686\hutchison_r\ma\2447-7-revpp2.dgn
PLOT SCALE = 4:23.25" / 1" IN.
USER NAME = laughlin-1