




| F.A.P. RTE. | SECTION | COUNTY | TOTAL SHEETS | SHEET NO. |
|---------------------|-----------|------------------|--------------|-----------|
| 753 | 128(BR-1) | MORGAN | 40 | 15 |
| STA. | | TO STA. | | |
| FED. ROAD DIST. NO. | ILLINOIS | FED. AID PROJECT | | |

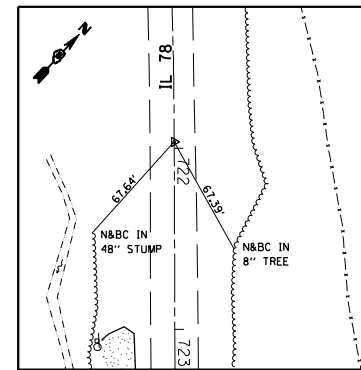


P.T. 721+96.60
(PK IN CHSLD "X")

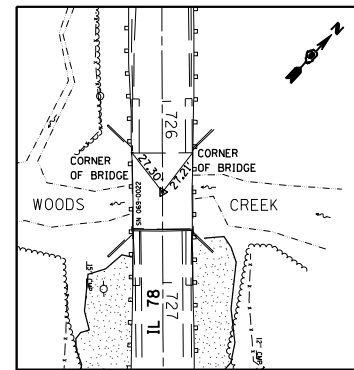


P.O.T. 726+50.00
(STAR DR. 11 IN CHSLD "X")

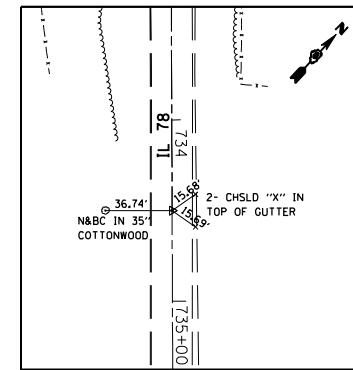

P.O.T. 734+50.00
(PK IN CHSLD "X")

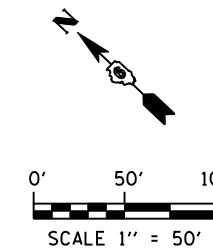

EXIST. CURVE 23
 PI STA. = 716+94.46
 $\Delta = 18^\circ 15' 47''$ (RT)
 D = 1° 48' 11"
 R = 3,177.84'
 T = 510.80'
 L = 1,012.94'
 E = 40.79'
 P.C. STA. = 711+83.66
 P.T. STA. = 721+96.60

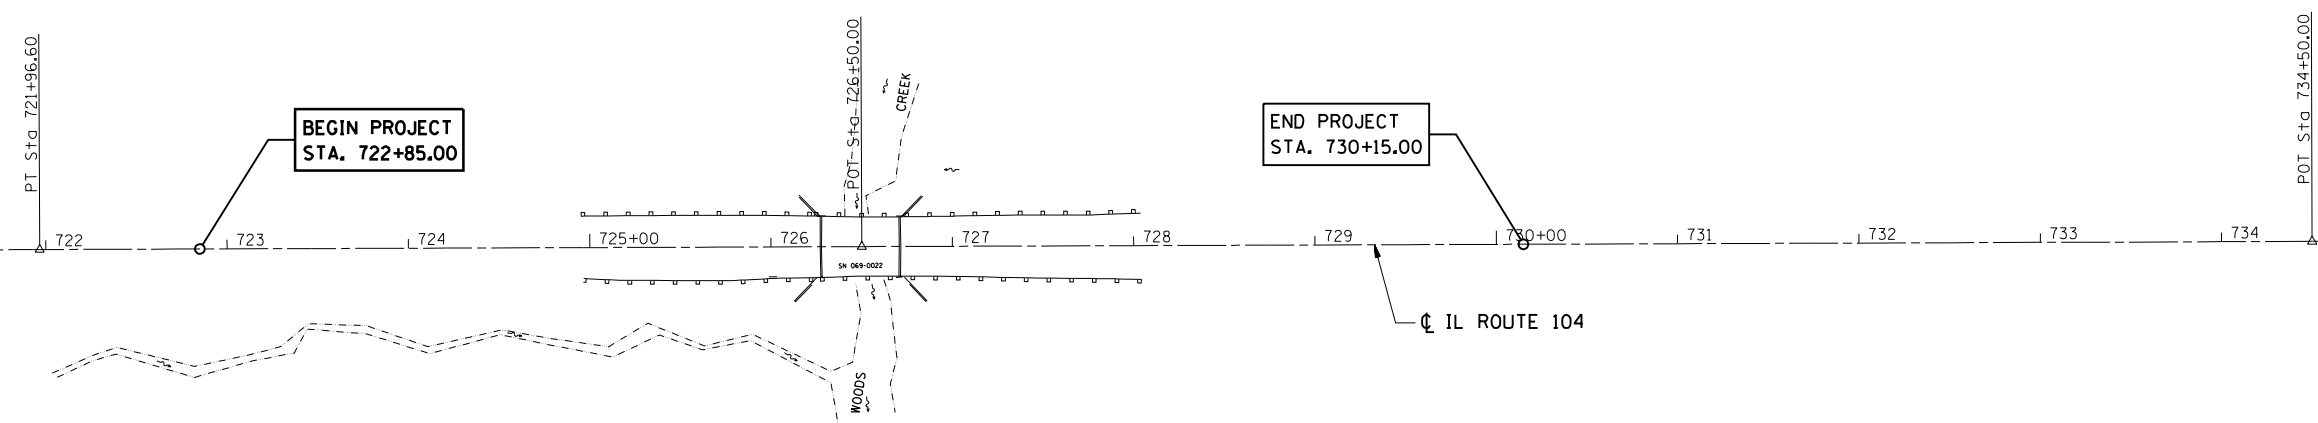

BM #10: STA. 726+71.1, 15.7' RT
 CHISLED "□" SE CORNER
 OF BRIDGE 069-0022
 ELEV. = 615.78

BM #11: STA. 724+45.8, 43.3' LT
 CHISLED "+" IN S BOLT OF
 FIRE HYDRANT, 0.038 mi NW
 OF BRIDGE 069-0022
 ELEV. = 611.63

| REVISIONS | |
|-----------|------|
| NAME | DATE |
| | |
| | |
| | |
| | |
| | |
| | |
| | |
| | |
| | |
| | |

ILLINOIS DEPARTMENT OF TRANSPORTATION

ALIGNMENT AND TIES

DATE: 3/13/07

DRAWN BY JCW
 CHECKED BY JRB

PLOT DATE = 7/2/2007
 FILE NAME = c:\projects\6651707\hutchison_fm\2447-8a001.dgn
 PLOT SCALE = 1/8" = 50' / IN.
 USER NAME = laughlin-1