


PLOT DATE = 8/2/2007
 FILE NAME = c:\pwworkspace\6851297\hickinson\120818\120818.dwg
 USER NAME = hickinson
 ORIGINAL SURVEY PLOTTED AREAS CHECKED
 FINISH SURVEY PLOTTED AREAS CHECKED

ORIGINAL SURVEY PLOTTED AREAS CHECKED
 FINISH SURVEY PLOTTED AREAS CHECKED

FINISH SURVEY PLOTTED AREAS CHECKED
 NOTE BOOK NO.
 BY DATE

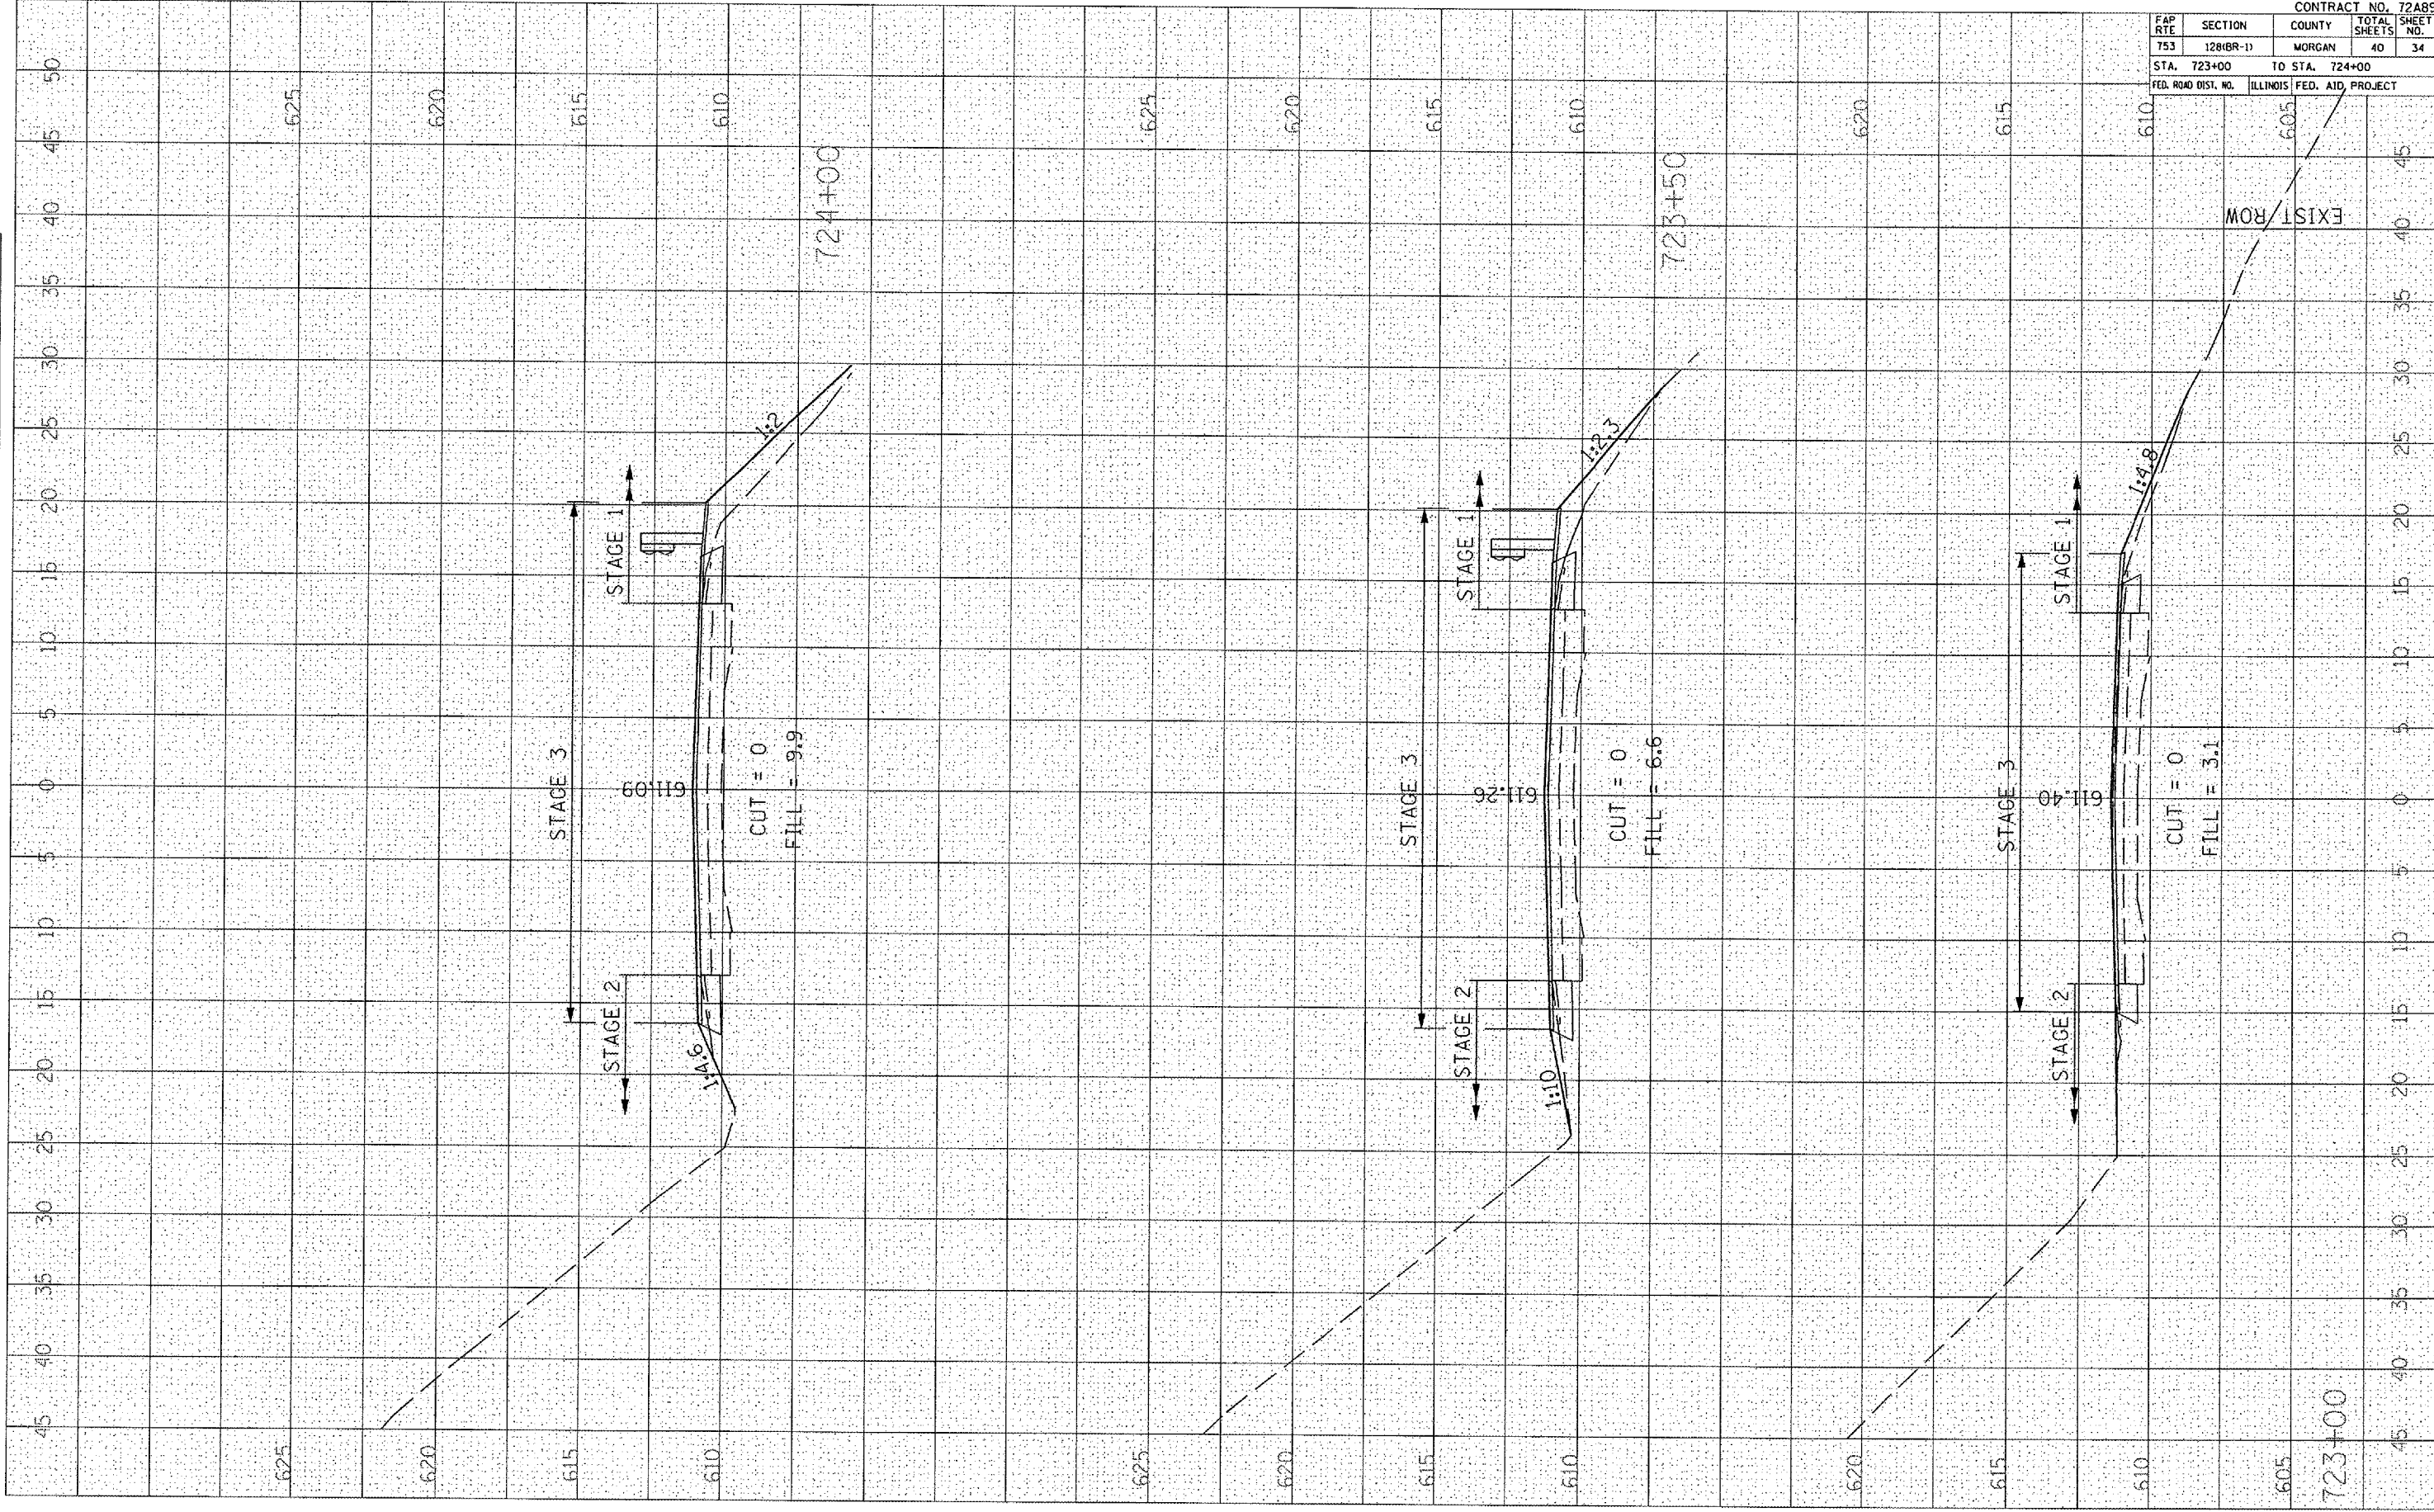

CONTRACT NO. 72A89				
F&P RITE	SECTION	COUNTY	TOTAL SHEETS	SHEET NO.
753	1281BR-11	MORGAN	40	34
STA. 723+00		TO STA. 724+00		
FED. ROAD DIST. NO.		ILLINOIS FED. AID PROJECT		