


PLOT DATE = 8/2/2007
 PLOT SCALE = 10.0000 IN.
 USER NAME = laughton1

ORIGINAL SURVEY
 SURVEY PLOTTED
 NUMBER OF REVISIONS
 AREAS CHECKED

FINAL SURVEY
 NOTE BOOK
 TEMPLATE
 AREAS CHECKED

BY: _____ DATE: _____

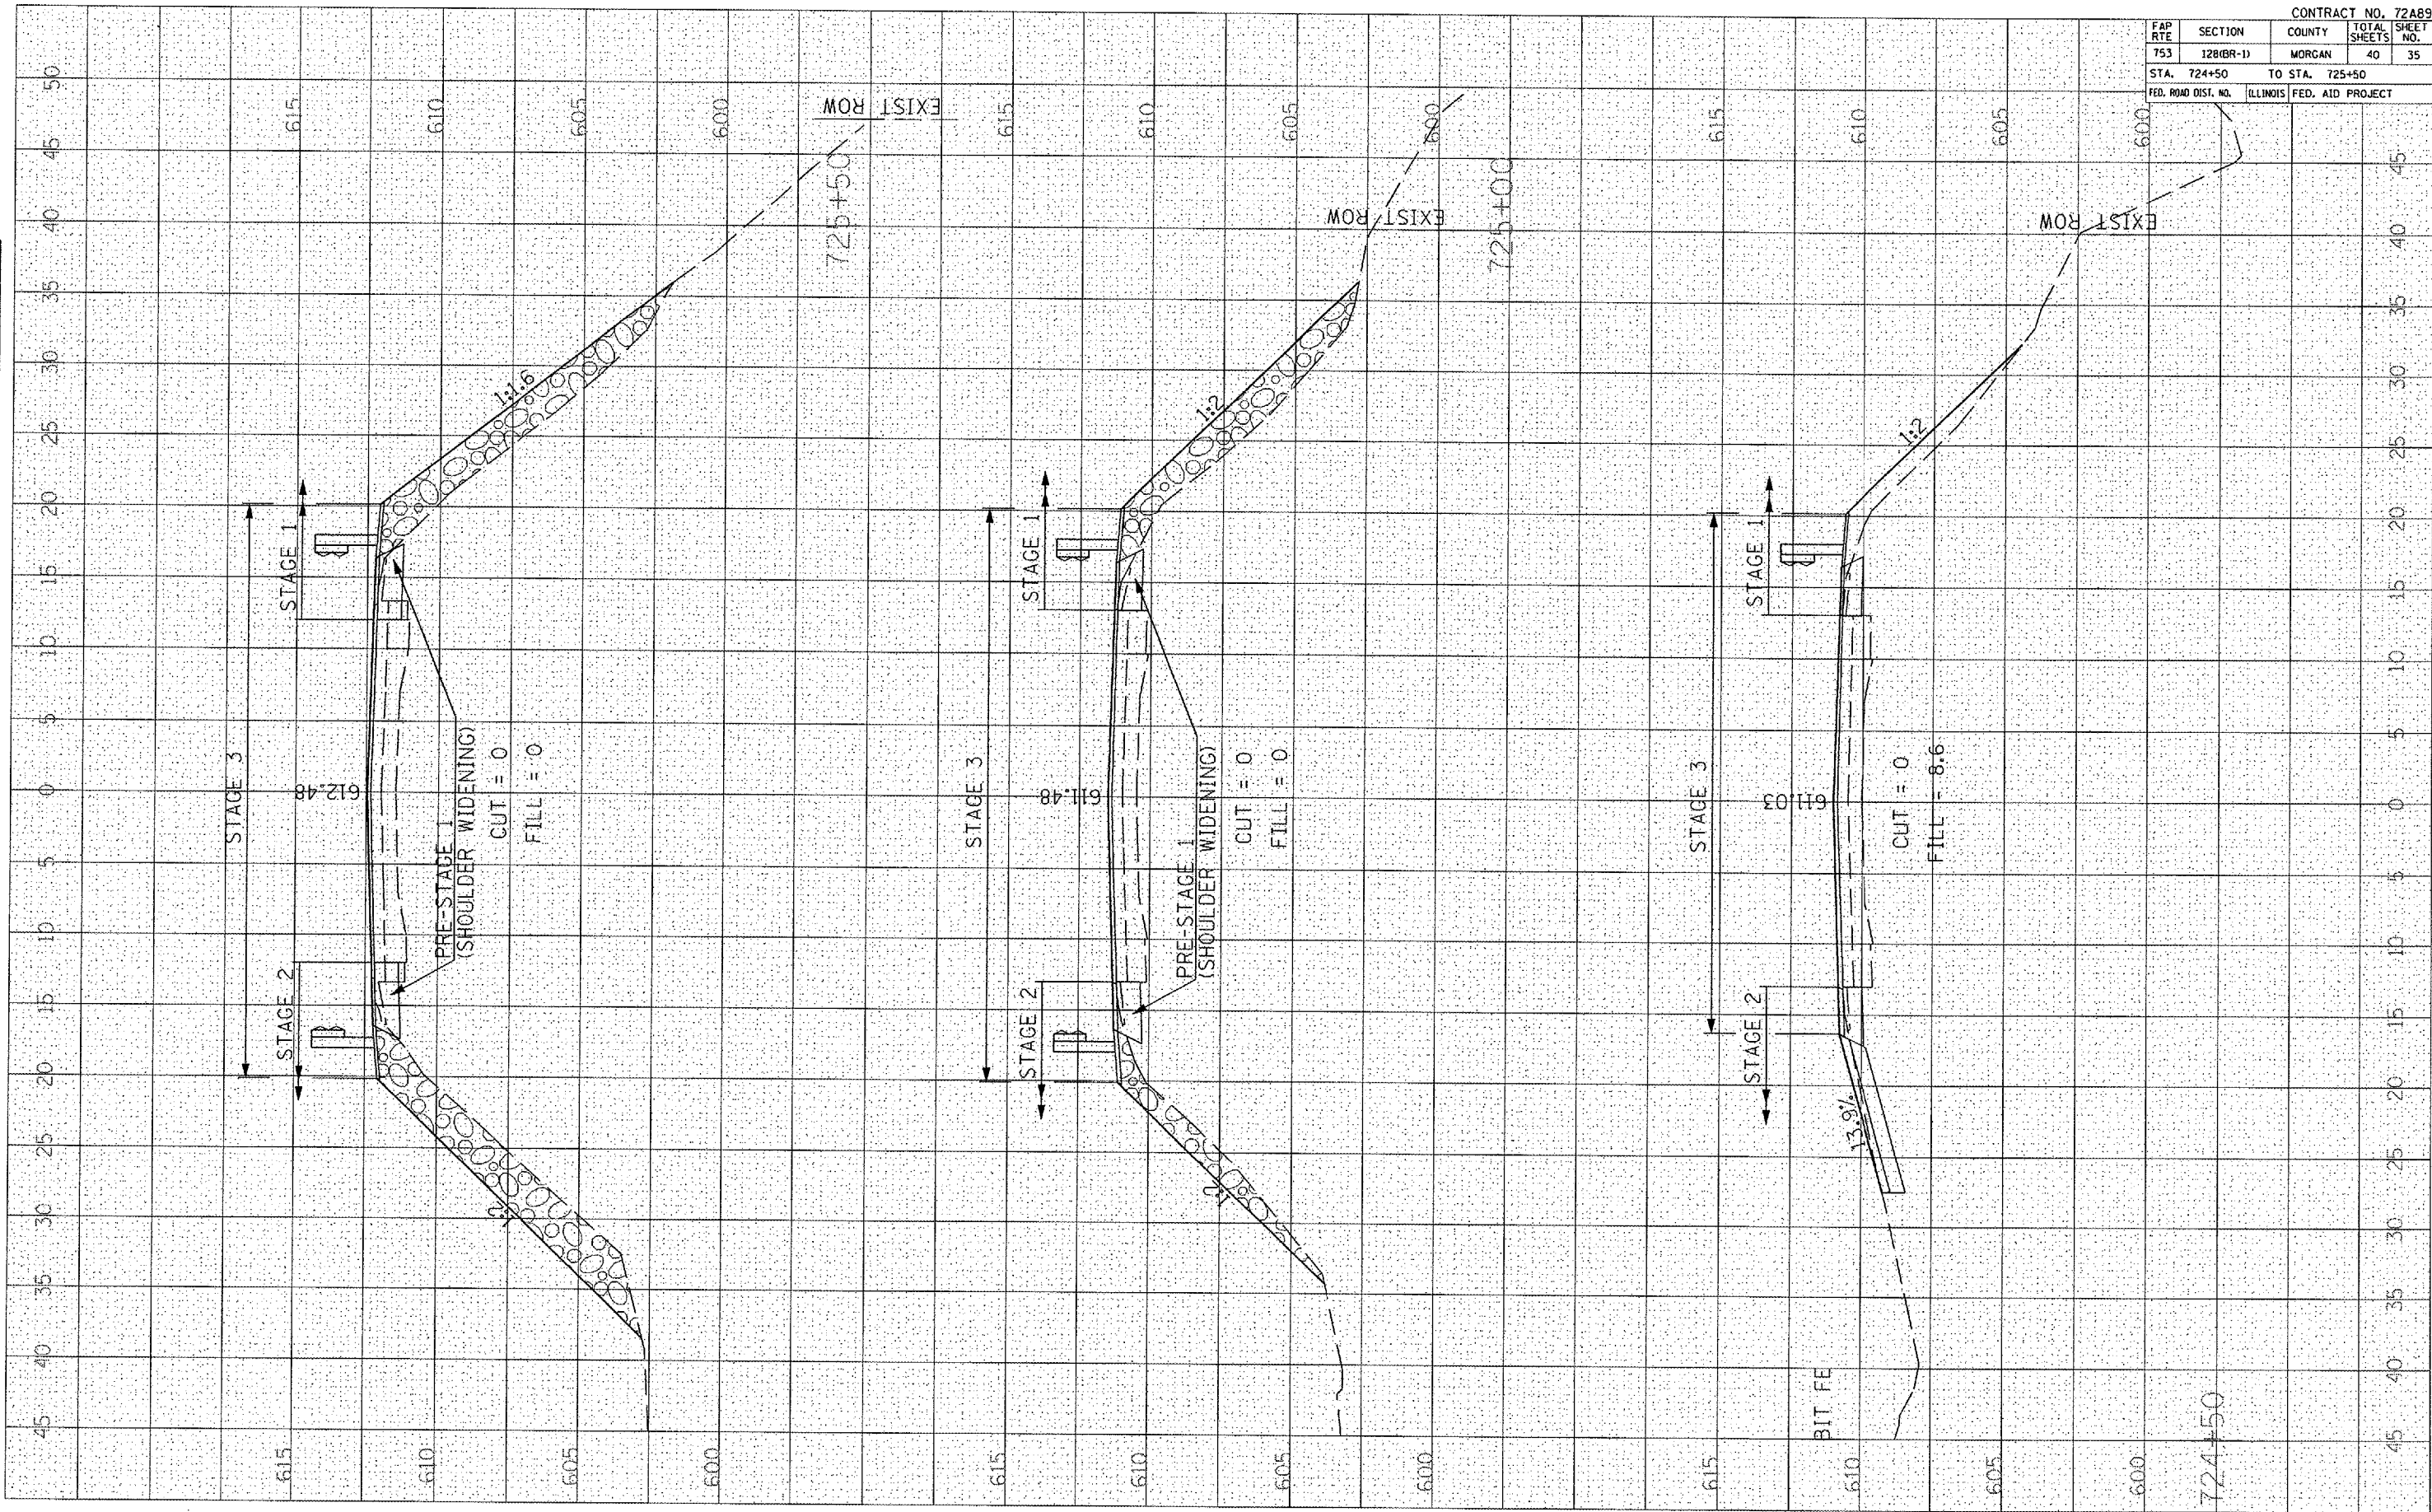

CONTRACT NO. 72A89				
FAP RTE	SECTION	COUNTY	TOTAL SHEETS	SHEET NO.
753	128(BR-1)	MORGAN	40	35
STA. 724+50		TO STA. 725+50		
FED. ROAD DIST. NO.	ILLINOIS	FED. AID PROJECT		