


PLOT DATE = 8/2/2007  
 FILE NAME = c:\projects\683187\hudson\1\1000\1000.dwg  
 USER NAME = bobbie / IN  
 USER NAME = boughlert

ORIGINAL SURVEY  
 SURVEY NO. \_\_\_\_\_  
 DATE \_\_\_\_\_  
 BY \_\_\_\_\_

FINAL SURVEY  
 SURVEY NO. \_\_\_\_\_  
 DATE \_\_\_\_\_  
 BY \_\_\_\_\_

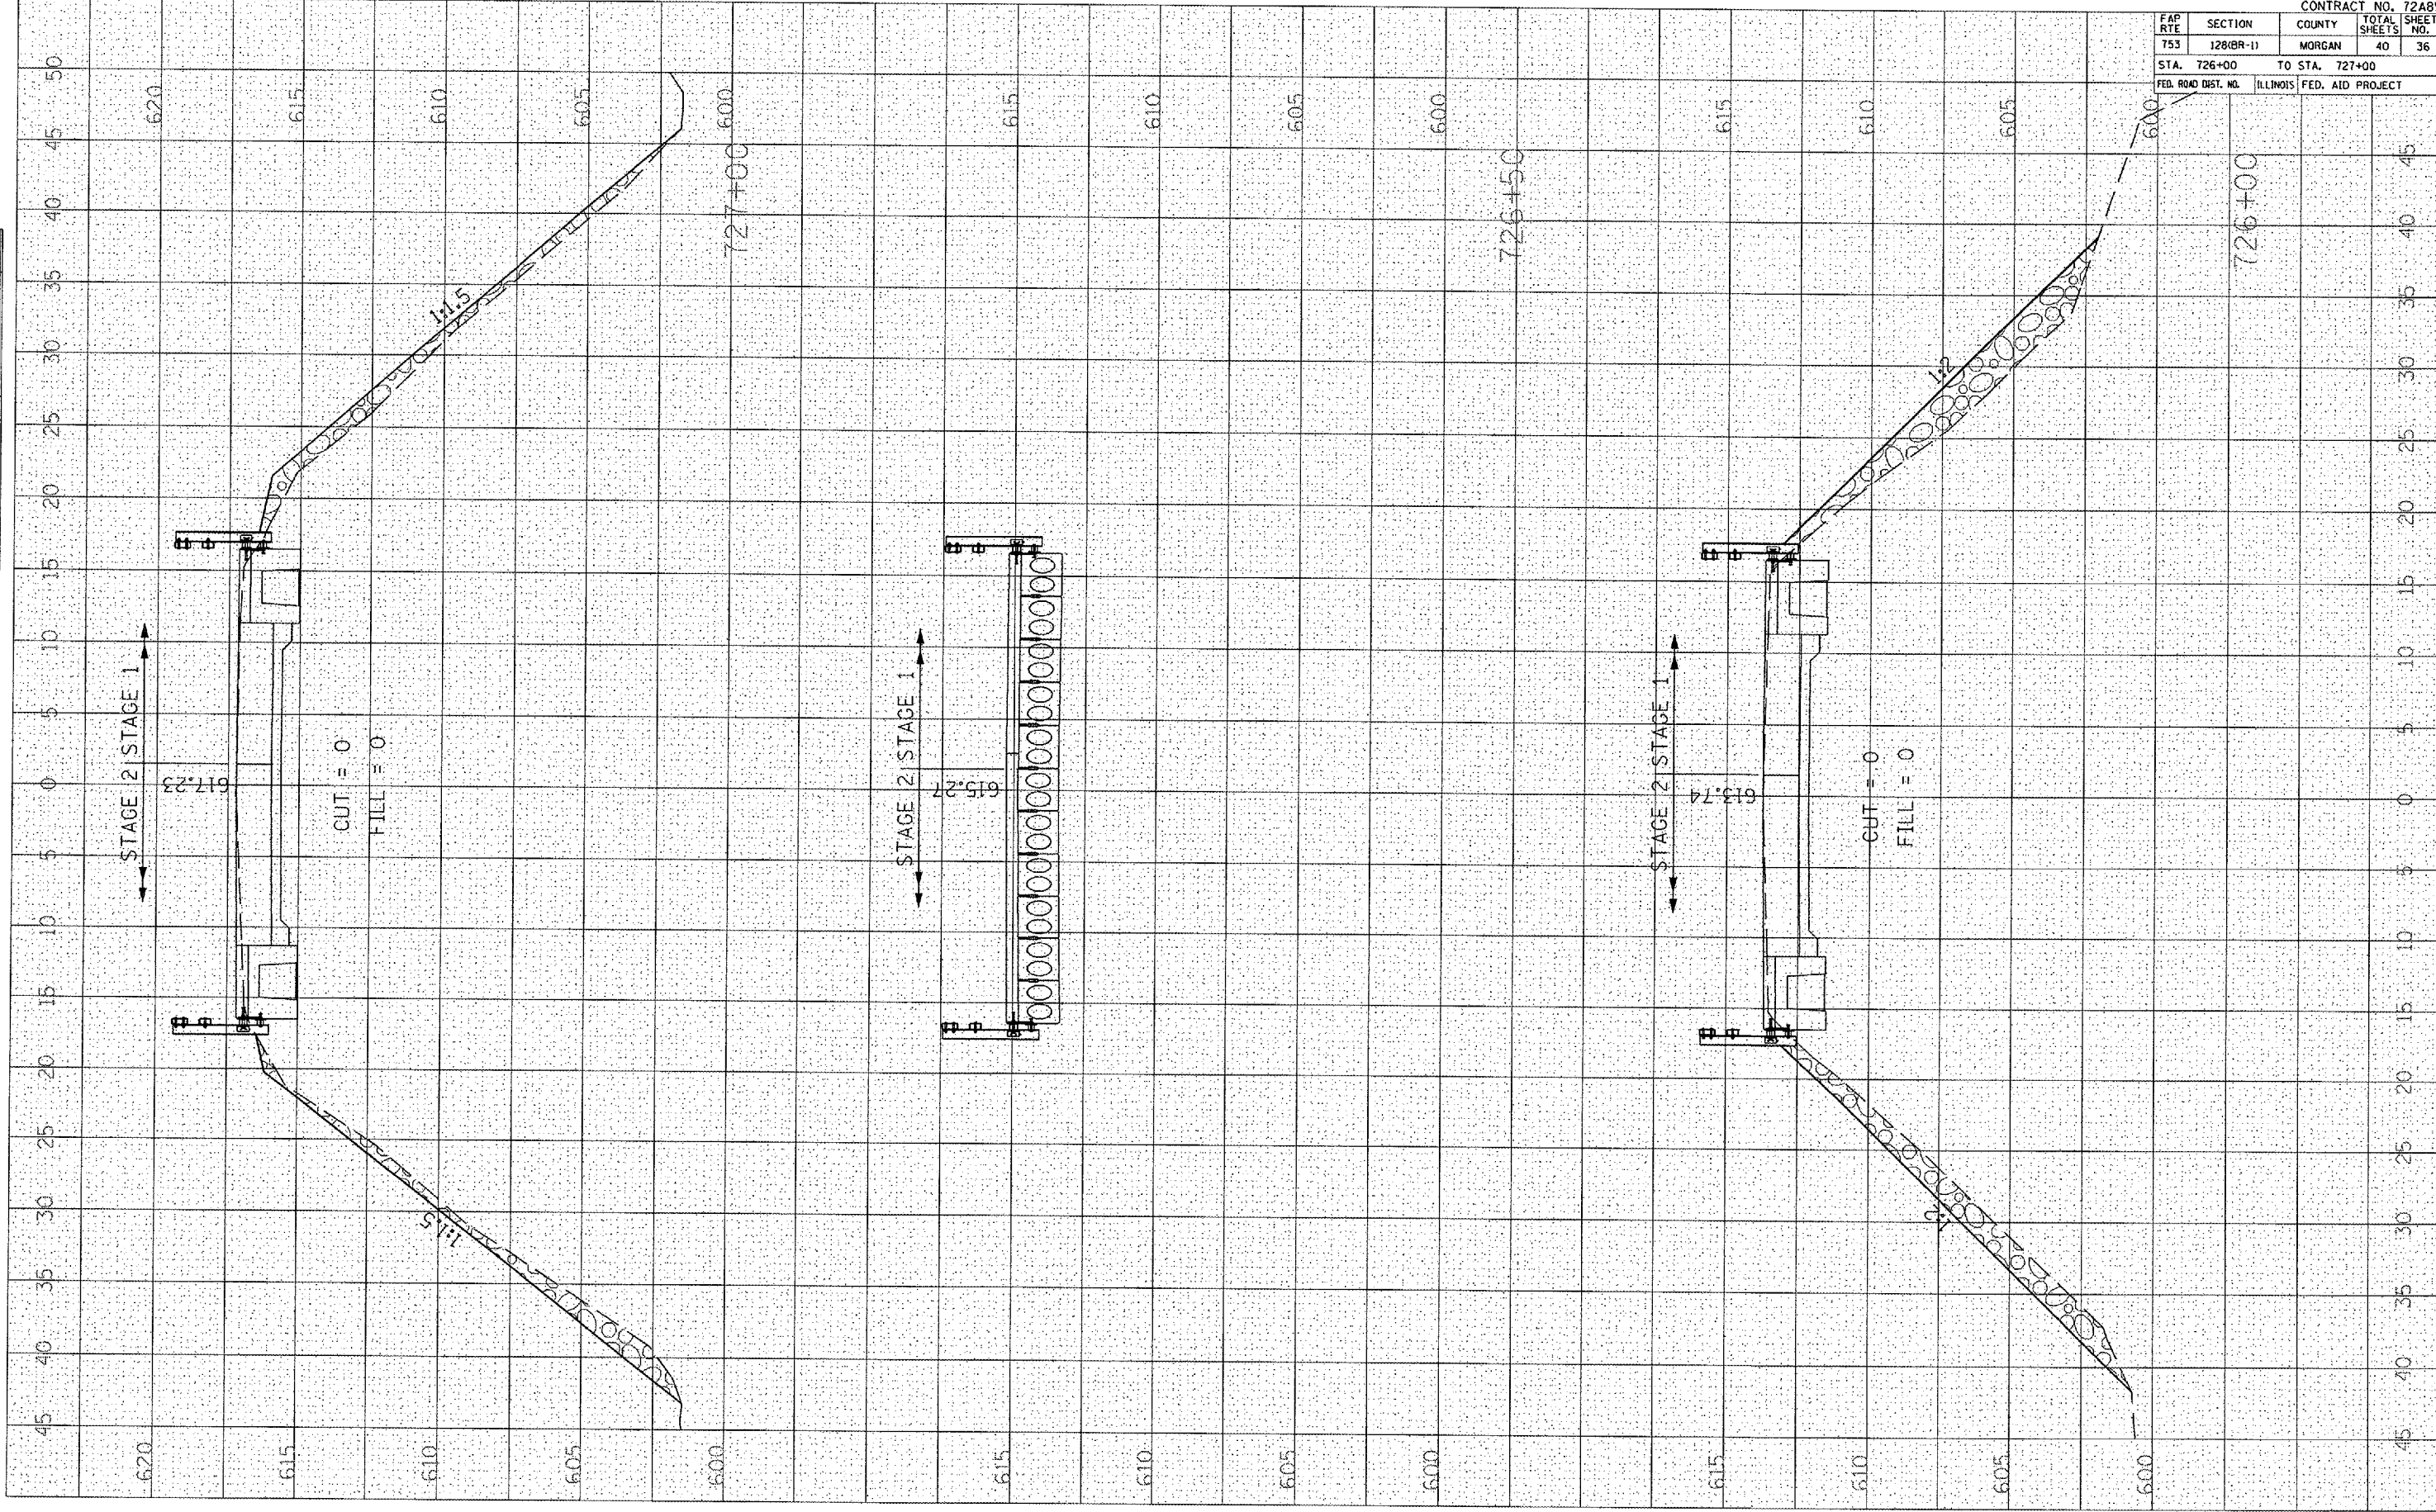

CONTRACT NO. 72A89			
FAP RTE	SECTION	COUNTY	TOTAL SHEETS
753	128(BR-1)	MORGAN	40
STA. 726+00		TO STA. 727+00	
FED. ROAD DIST. NO.	ILLINOIS	FED. AID PROJECT	