
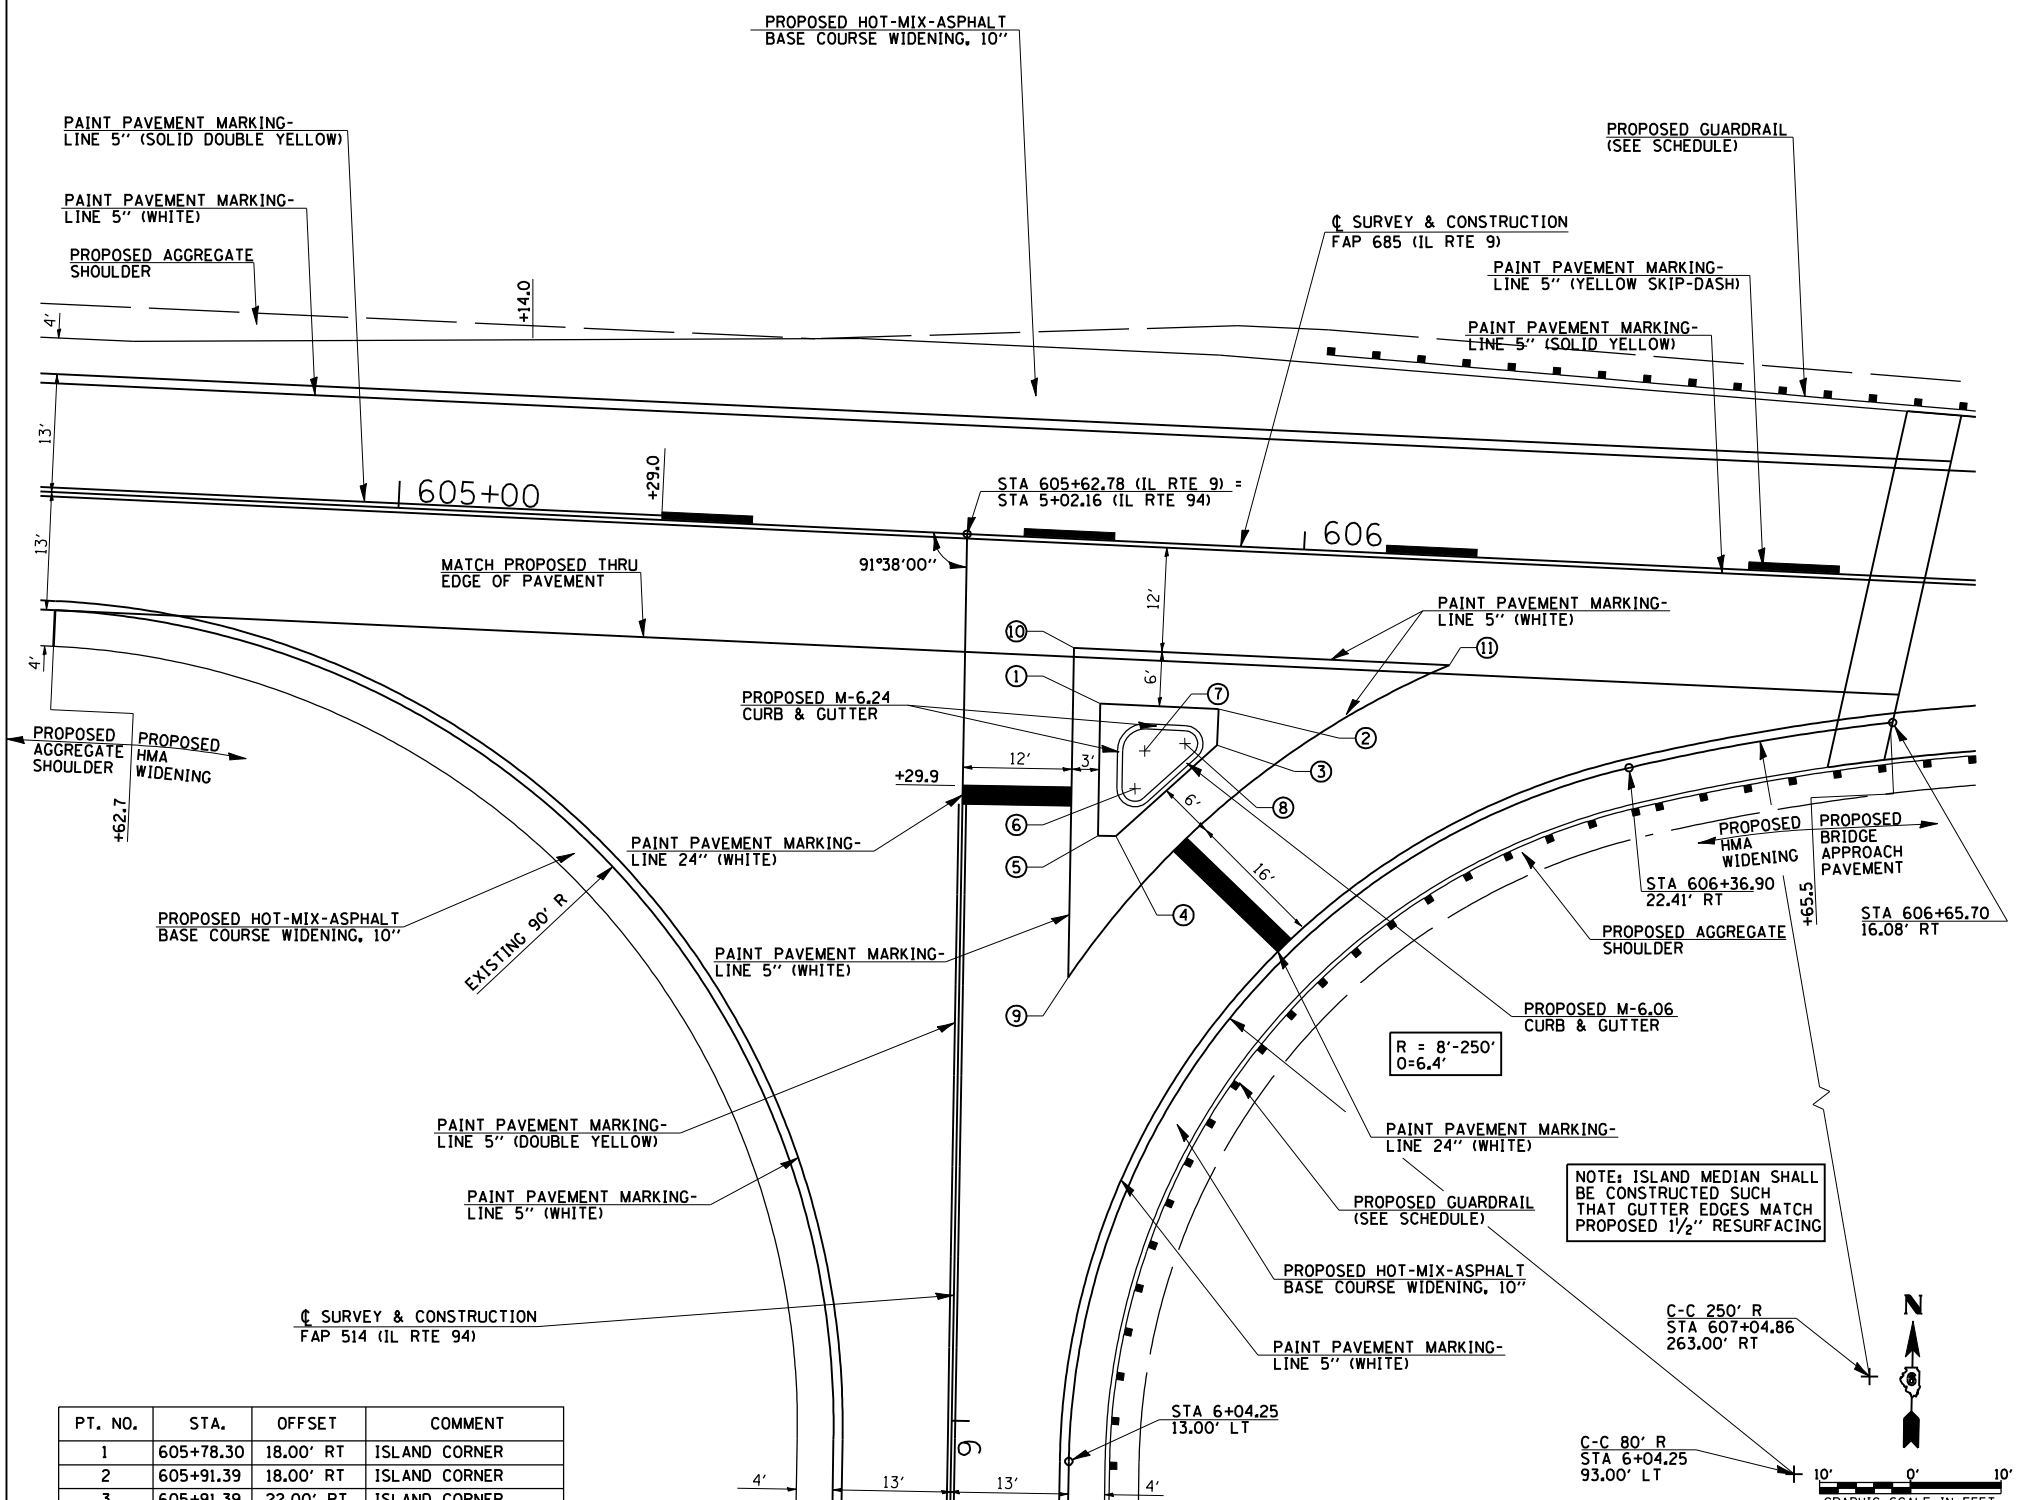


F.A.U. RTE.	SECTION	COUNTY	TOTAL SHEETS	SHEET NO.
685	115(BR-1)	HANCOCK	44	36
STA.		TO STA.		
FED. ROAD DIST. NO.	ILLINOIS	FED. AID PROJECT		

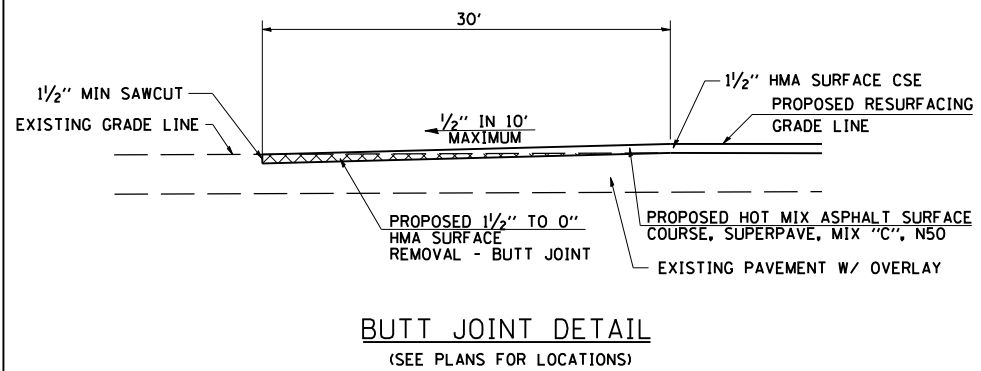

PT. NO.	STA.	OFFSET	COMMENT
1	605+78.30	18.00' RT	ISLAND CORNER
2	605+91.39	18.00' RT	ISLAND CORNER
3	605+91.39	22.00' RT	ISLAND CORNER
4	605+80.71	32.54' RT	ISLAND CORNER
5	605+78.71	32.60' RT	ISLAND CORNER
6	605+82.56	27.21' RT	CTR 2' R
7	605+83.44	23.00' RT	CTR 3' R
8	605+87.83	22.00' RT	CTR 2' R
9	605+76.16	48.36' RT	STRIPE CORNER
10	605+75.12	12.00' RT	STRIPE CORNER
11	606+16.57	12.00' RT	STRIPE CORNER

IL9/IL94 INTERSECTION DETAIL

REVISIONS	
NAME	DATE

ILLINOIS DEPARTMENT OF TRANSPORTATION

SPECIAL DETAILS

DATE 05/05/07

DRAWN BY JCW
CHECKED BY JRB

PLOT DATE = 7/2/2007
FILE NAME = c:\projects\685\115\br-1\hutchison_fm\12447-9\0001.dgn
PLOT SCALE = 2:1, 765' / IN.
USER NAME = laughlin-1