


PLOT DATE : 7/2/2007  
 FILE NAME : c:\p1\651087\hatchison\p1\651087.dwg  
 PLOT SCALE : 1/8"=1'-0"  
 USER NAME : laughlin-1

ORIGINAL SURVEY	SURVEYED	BY	DATE
COPY	PLOTTED		
NO.	AREAS CHECKED		

FINAL SURVEY	SURVEYED	BY	DATE
NOTE BOOK	PLOTTED		
NO.	AREAS CHECKED		

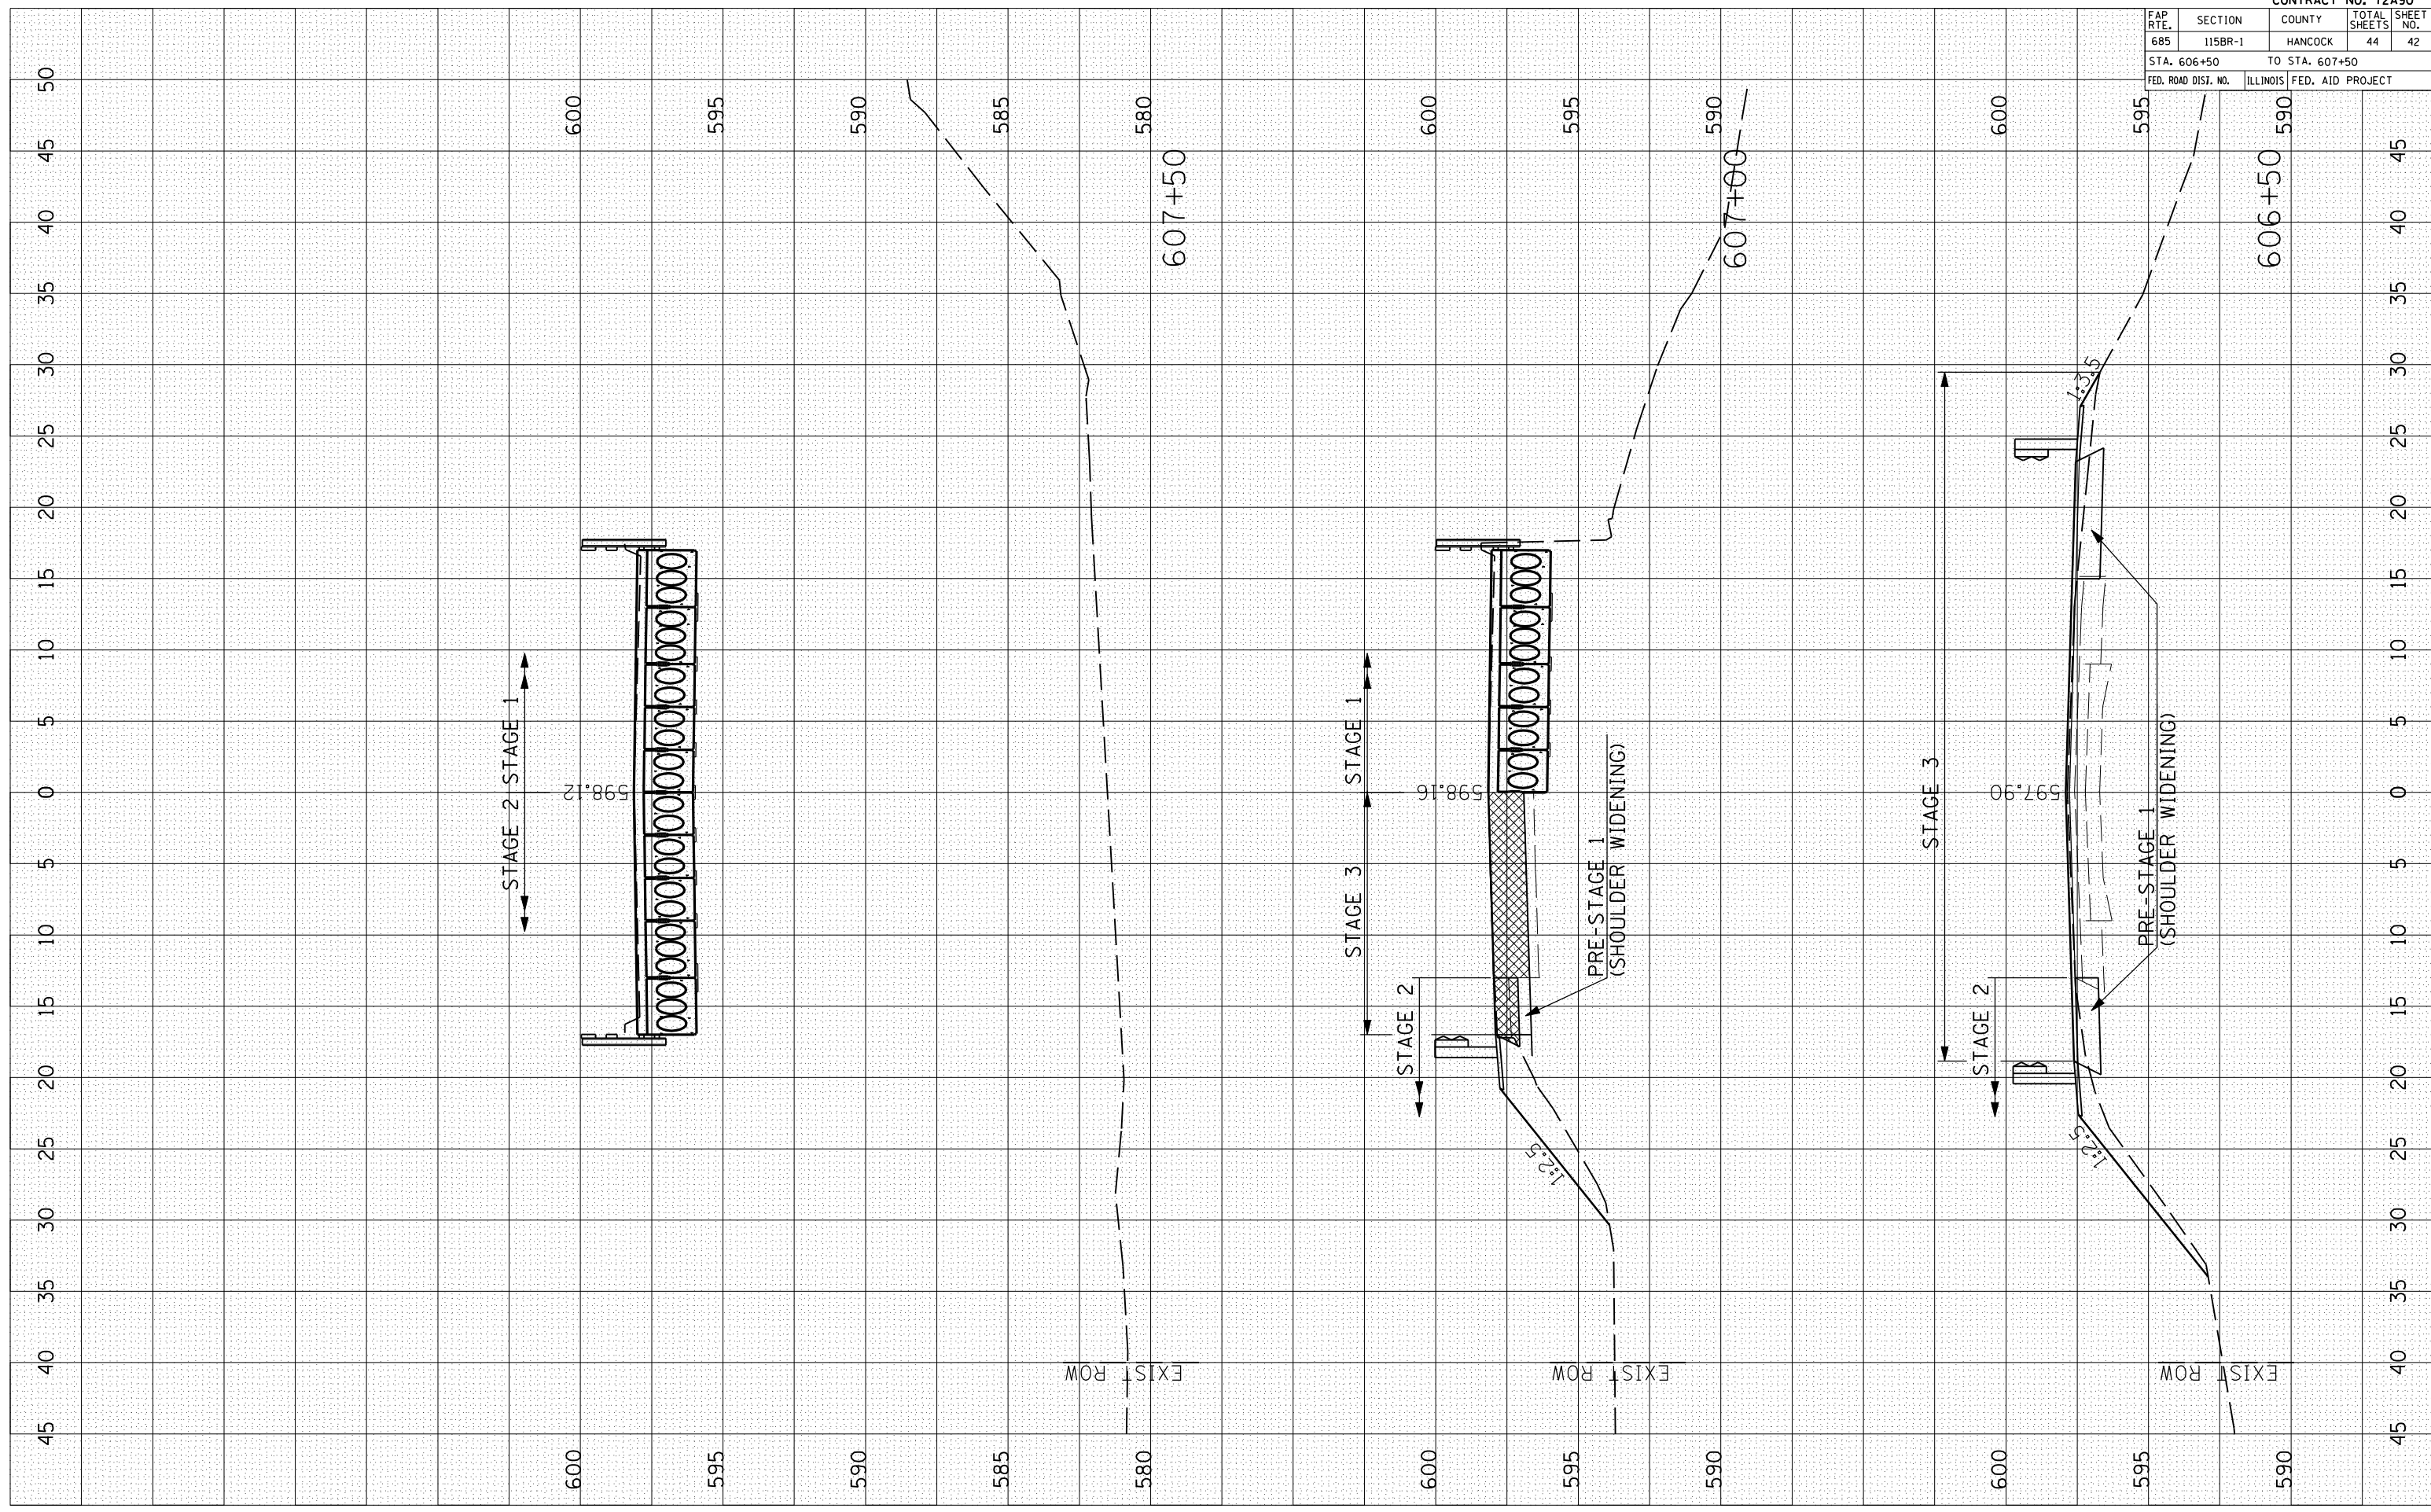

CONTRACT NO. 72A90				
FAP RTE.	SECTION	COUNTY	TOTAL SHEETS	SHEET NO.
685	115BR-1	HANCOCK	44	42
STA. 606+50		TO STA. 607+50		
FED. ROAD DISJ. NO.	ILLINOIS	FED. AID PROJECT		