


F.A.P. RTE.	SECTION	COUNTY	TOTAL SHEETS	SHEET NO.
761	107BR-6	MACOUPIN	9	7
STA. _____		TO STA. _____		
FED. ROAD DIST. NO. _____		ILLINOIS FED. AID PROJECT _____		

SYMBOLS

- ⊥ SIGN ON PORTABLE OR PERMANENT SUPPORT
- DRUM WITH STEADY BURNING LIGHT
- ▬ TEMPORARY CONCRETE BARRIER WALL
- ▨ IMPACT ATTENUATOR

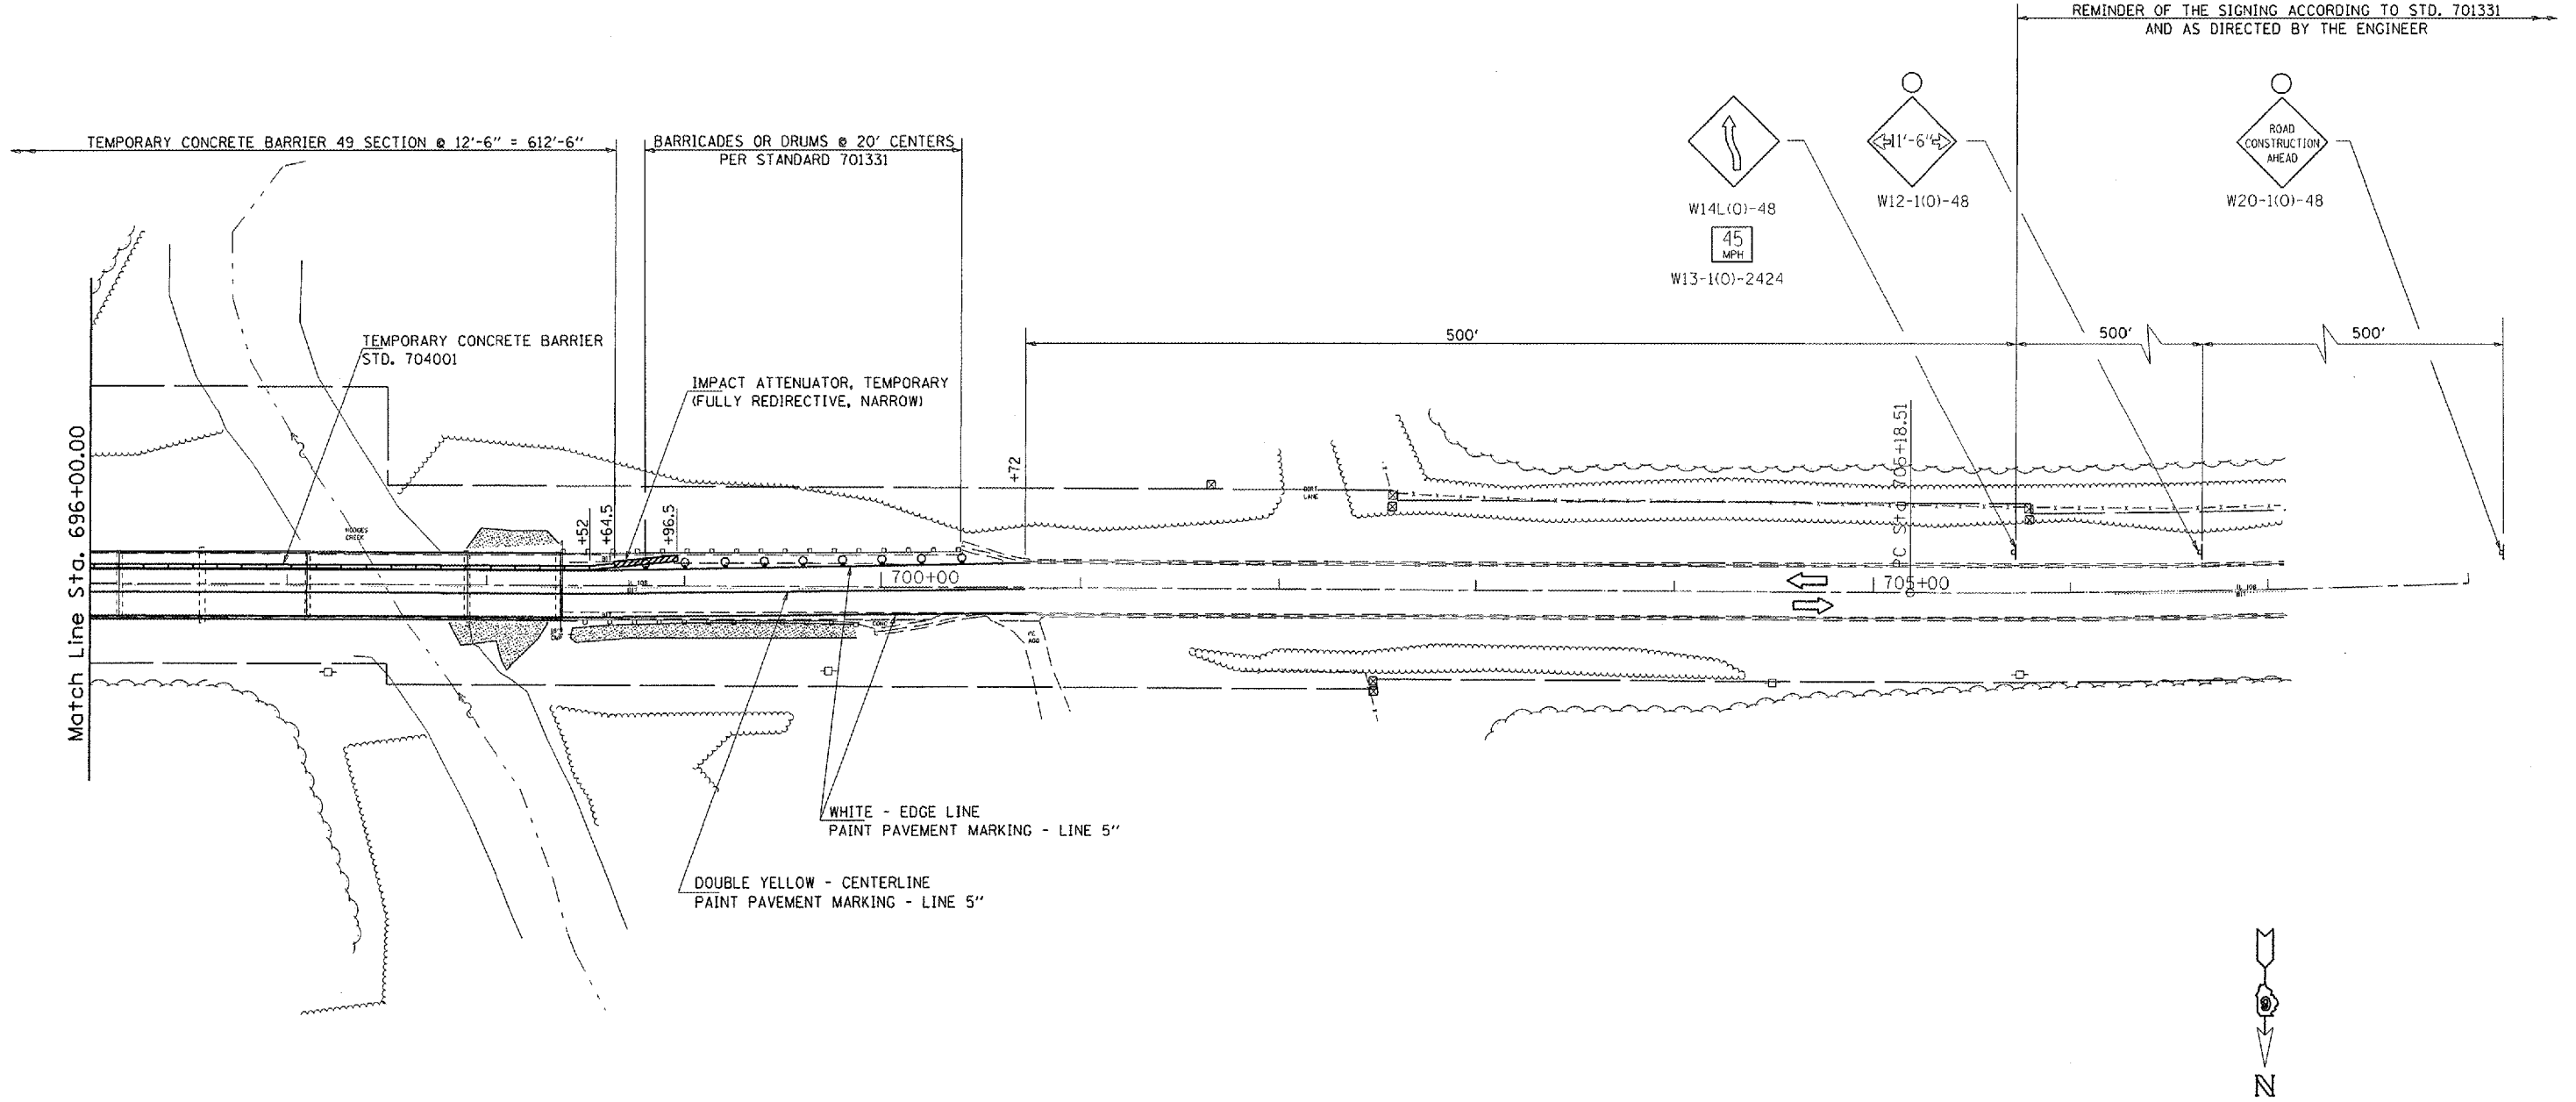

REVISIONS	
NAME	DATE

ILLINOIS DEPARTMENT OF TRANSPORTATION
PROPOSED TRAFFIC CONTROL
IL ROUTE 108 OVER HODGES CREEK
SECTION 107BR-6
MACOUPIN COUNTY

SCALE: VERT. _____
 HORIZ. _____
 DATE _____

DRAWN BY _____
 CHECKED BY _____

PLOT DATE = 7/25/2007
 FILE NAME = c:\projects\1052287\hststage\1108.dgn
 PLOT SCALE = 1/4" = 1'-0"
 USER NAME = gunnardjw