





CONTRACT NO. 74166				
FAP RTE	SECTION	COUNTY	TOTAL SHEETS	SHEET NO.
716	(130BR-1)B-1	MACON	95	7
STA.		TO STA.		
FED. ROAD DIST. NO.		ILLINOIS	FED. AID PROJECT	

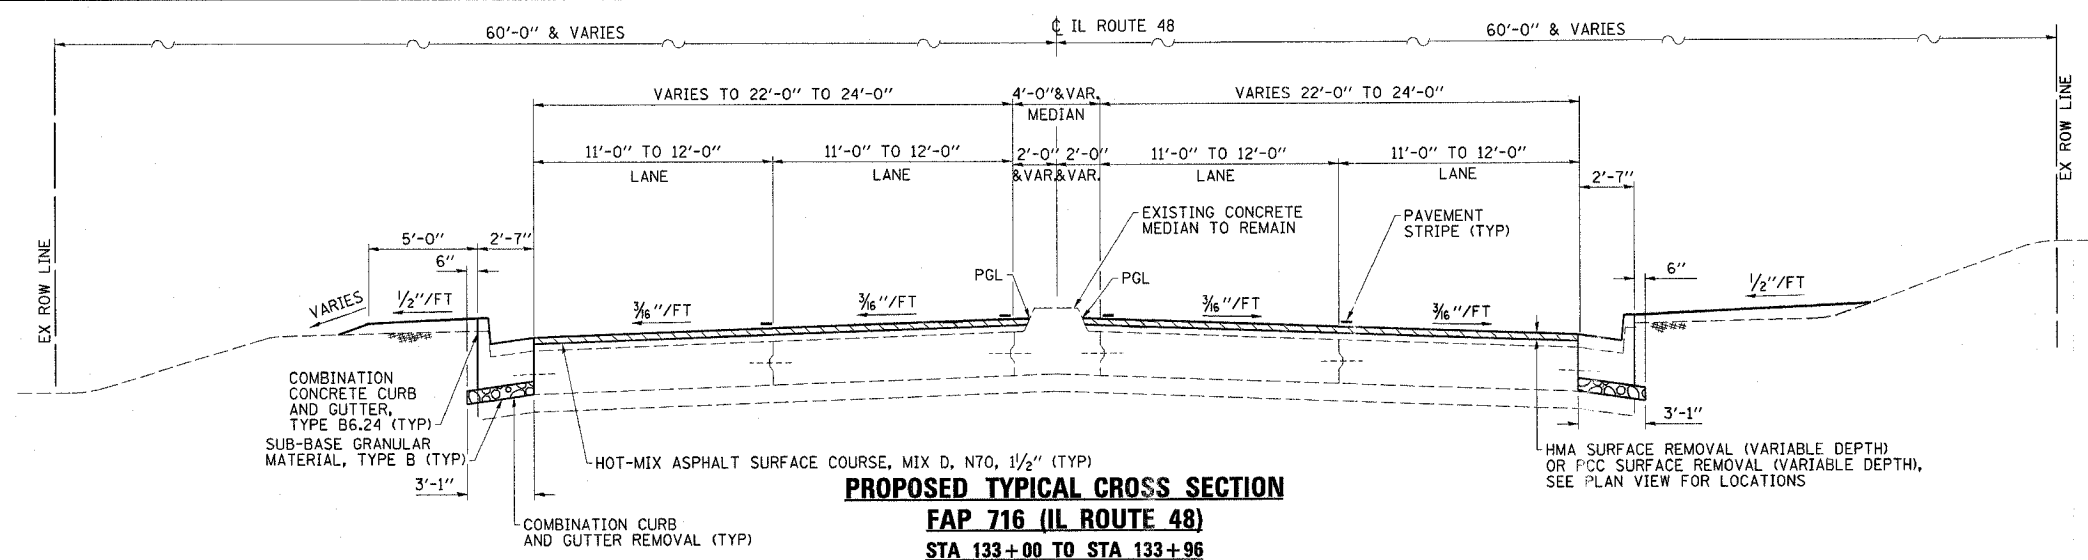


**PROPOSED TYPICAL CROSS SECTION**  
**FAP 716 (IL ROUTE 48)**  
**STA 133+00 TO STA 133+96**

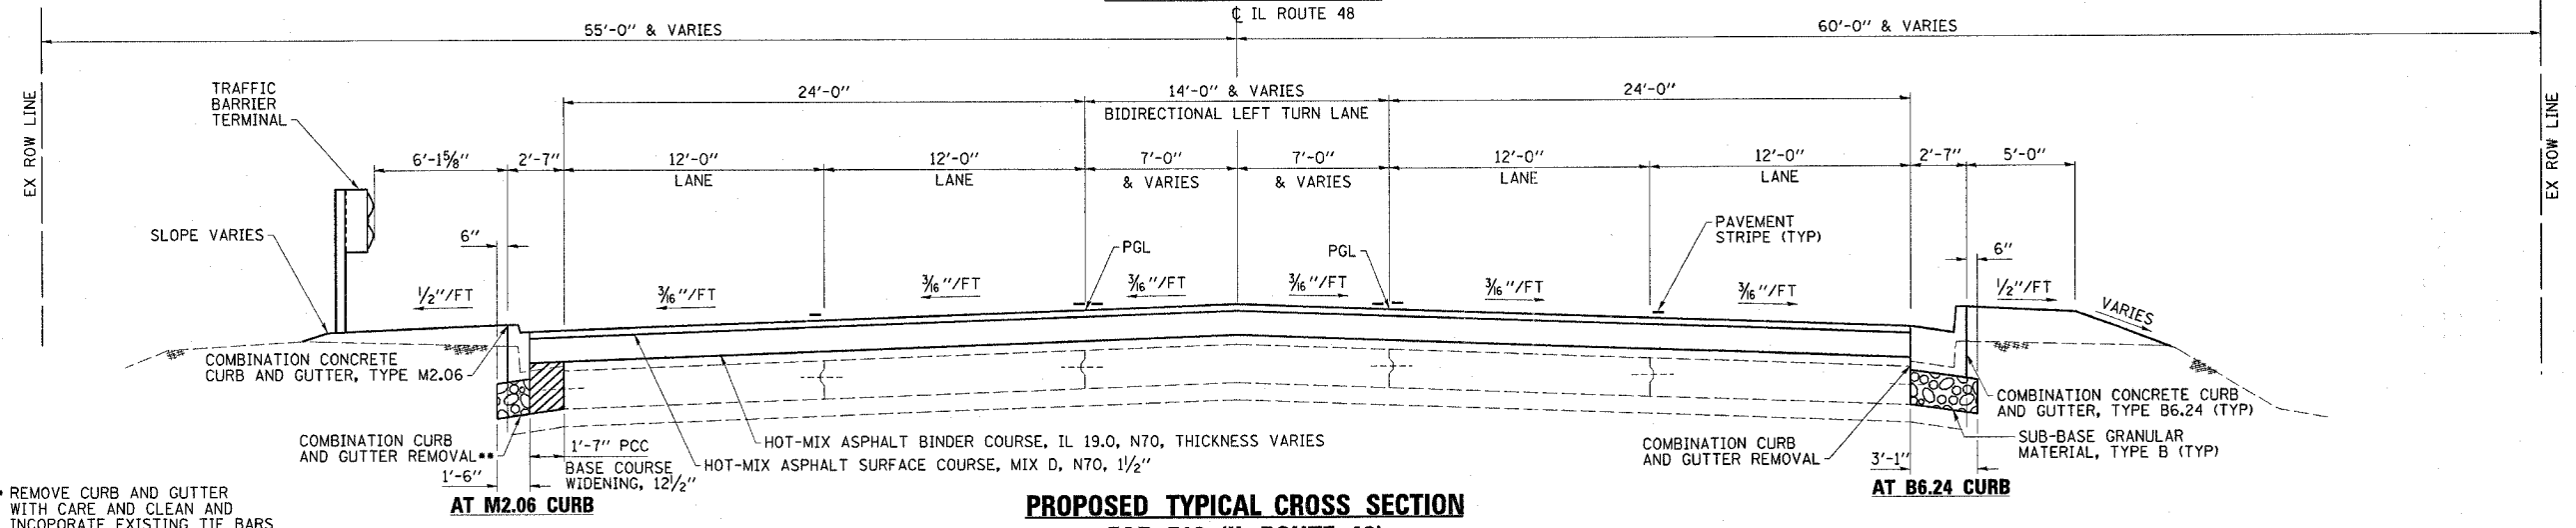

**PROPOSED TYPICAL CROSS SECTION**  
**FAP 716 (IL ROUTE 48)**  
**STA 133+96 TO STA 134+68.68**  
**STA 136+87.98 TO STA 139+00**

\*\* REMOVE CURB AND GUTTER WITH CARE AND CLEAN AND INCORPORATE EXISTING TIE BARS INTO PROPOSED PCC BASE COURSE WIDENING CONSTRUCTION, COST INCLUDED IN COMBINATION CURB AND GUTTER REMOVAL

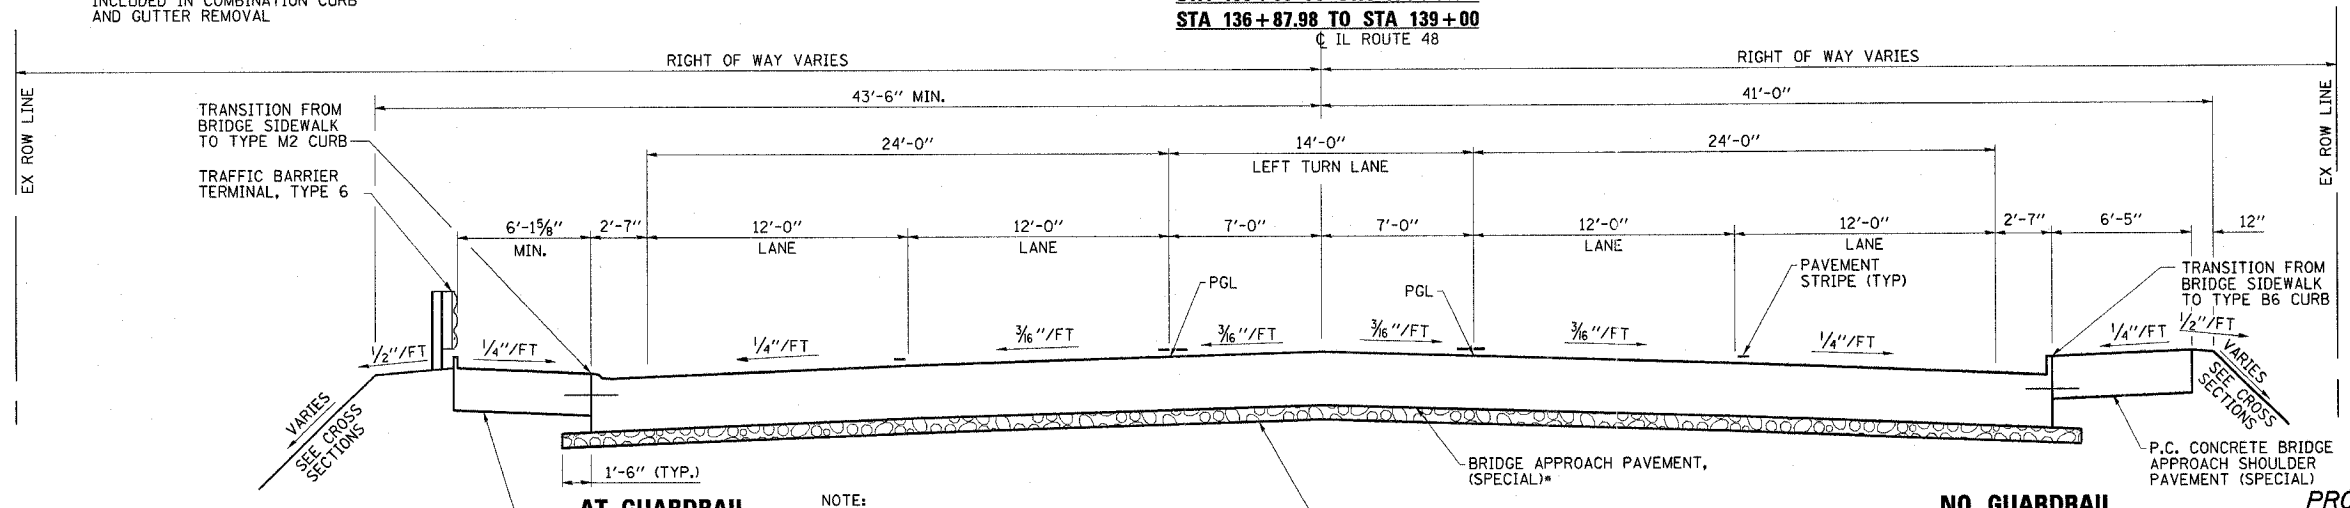

**PROPOSED TYPICAL CROSS SECTION**  
**AT BRIDGE APPROACH PAVEMENT**  
**STA 134+68.68 TO STA 136+87.98**  
**BRIDGE OMISSION STA 135+04.68 TO STA 136+51.98**

NOTE: TRANSITION CROSS SLOPES AS REQUIRED TO MATCH MAINLINE PAVING CROSS SLOPES.

\* WITH BRIDGE APPROACH PAVEMENT CONNECTOR (FLEXIBLE)

**PROPOSED TYPICAL SECTIONS**  
**FAP ROUTE 716 (IL 48)**  
**OAKLAND AVENUE**  
**SECTION (130BR-1)B-1**  
**MACON COUNTY**

<b>ESCA</b> CONSULTANTS, INC.		
DESIGNED BY:	ELH	05/07
DRAWN BY:	HAG	05/07
CHECKED BY:	ELH	06/07
APPROVED BY:	RDP	06/07