




CONTRACT NO. 74166			
FAP RTE	SECTION	COUNTY	TOTAL SHEET NO.
716	(130BR-1)B-1	MACON	95 24
STA.	TO STA.		
FED. ROAD DIST. NO.	ILLINOIS FED. AID PROJECT		

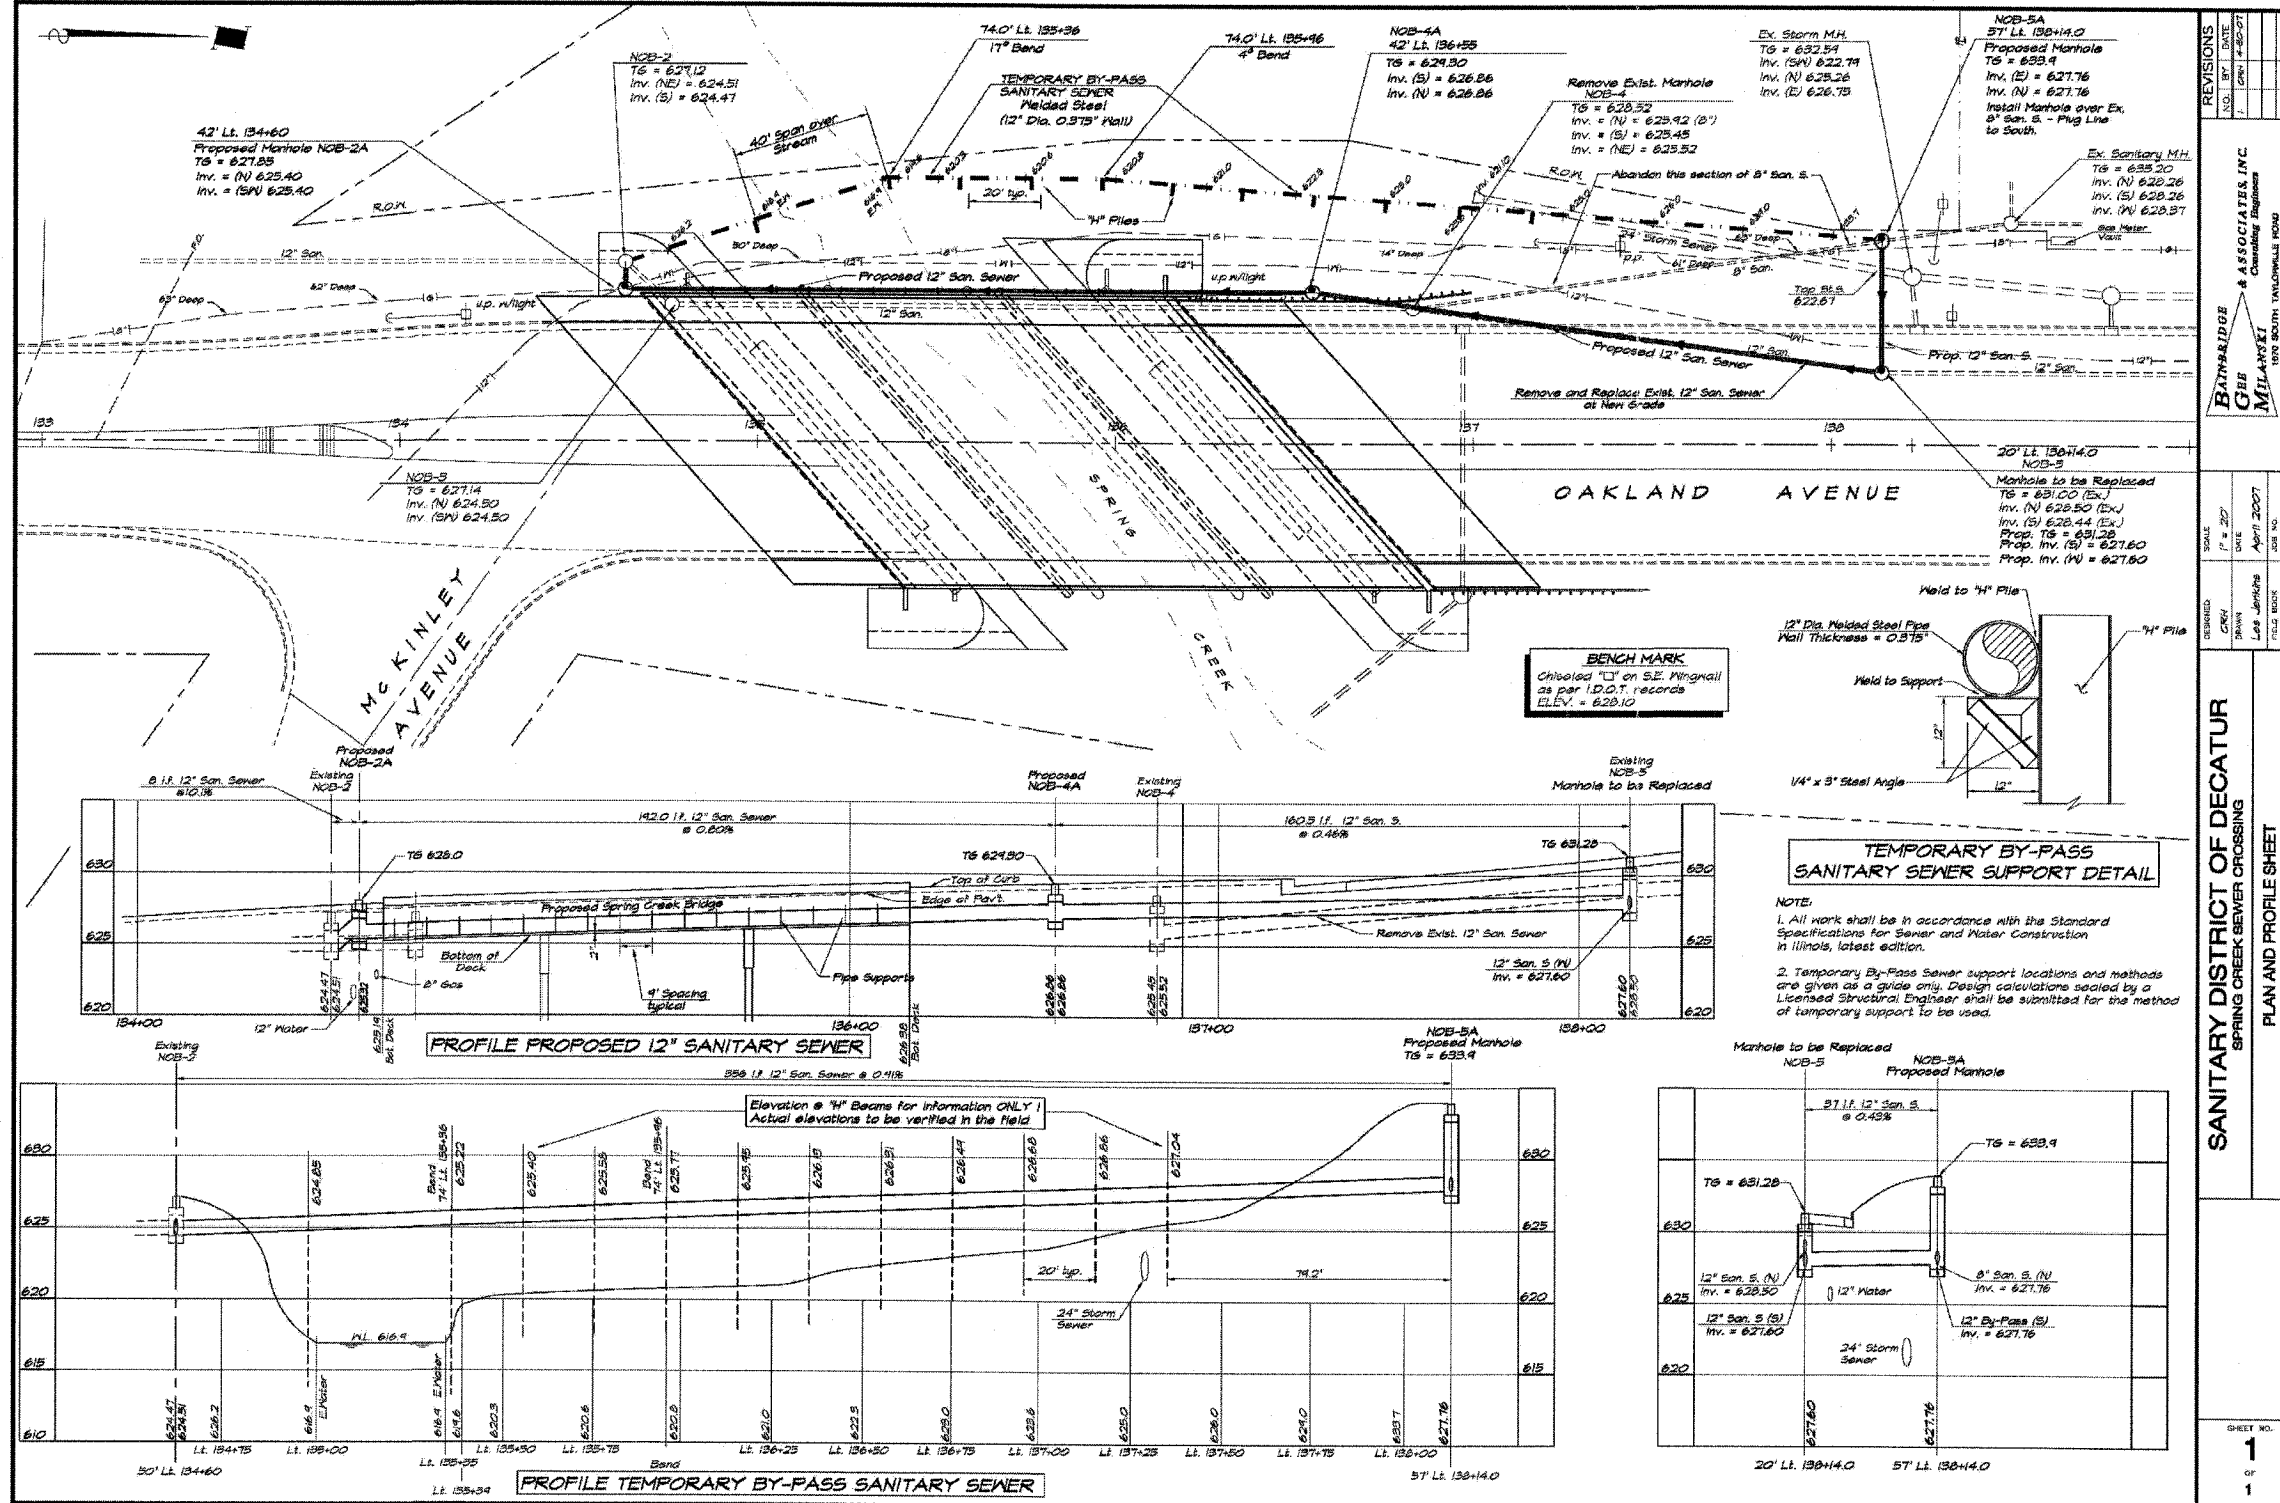

SANITARY SEWER DETAILS
FAP ROUTE 716 (IL 48)
OAKLAND AVENUE
SECTION (130BR-1)B-1
MACON COUNTY