



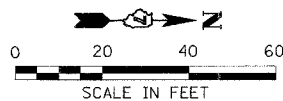


LEGEND

- PROPOSED MARKING STRIPE
- - - EXISTING MARKING STRIPE
- ↔ PROPOSED DOUBLE TURN ARROWS
- - - ↔ EXISTING DOUBLE TURN ARROWS
- TWO-WAY AMBER MARKER
- ▽ ONE-WAY CRYSTAL MARKER



CONTRACT NO. 74166				
FAP RTE	SECTION	COUNTY	TOTAL SHEETS	SHEET NO.
716	(130BR-1)B-1	MACON	95	25
STA. 123+00		TO STA. 132+50		
FED. ROAD DIST. NO.	ILLINOIS	FED. AID PROJECT		

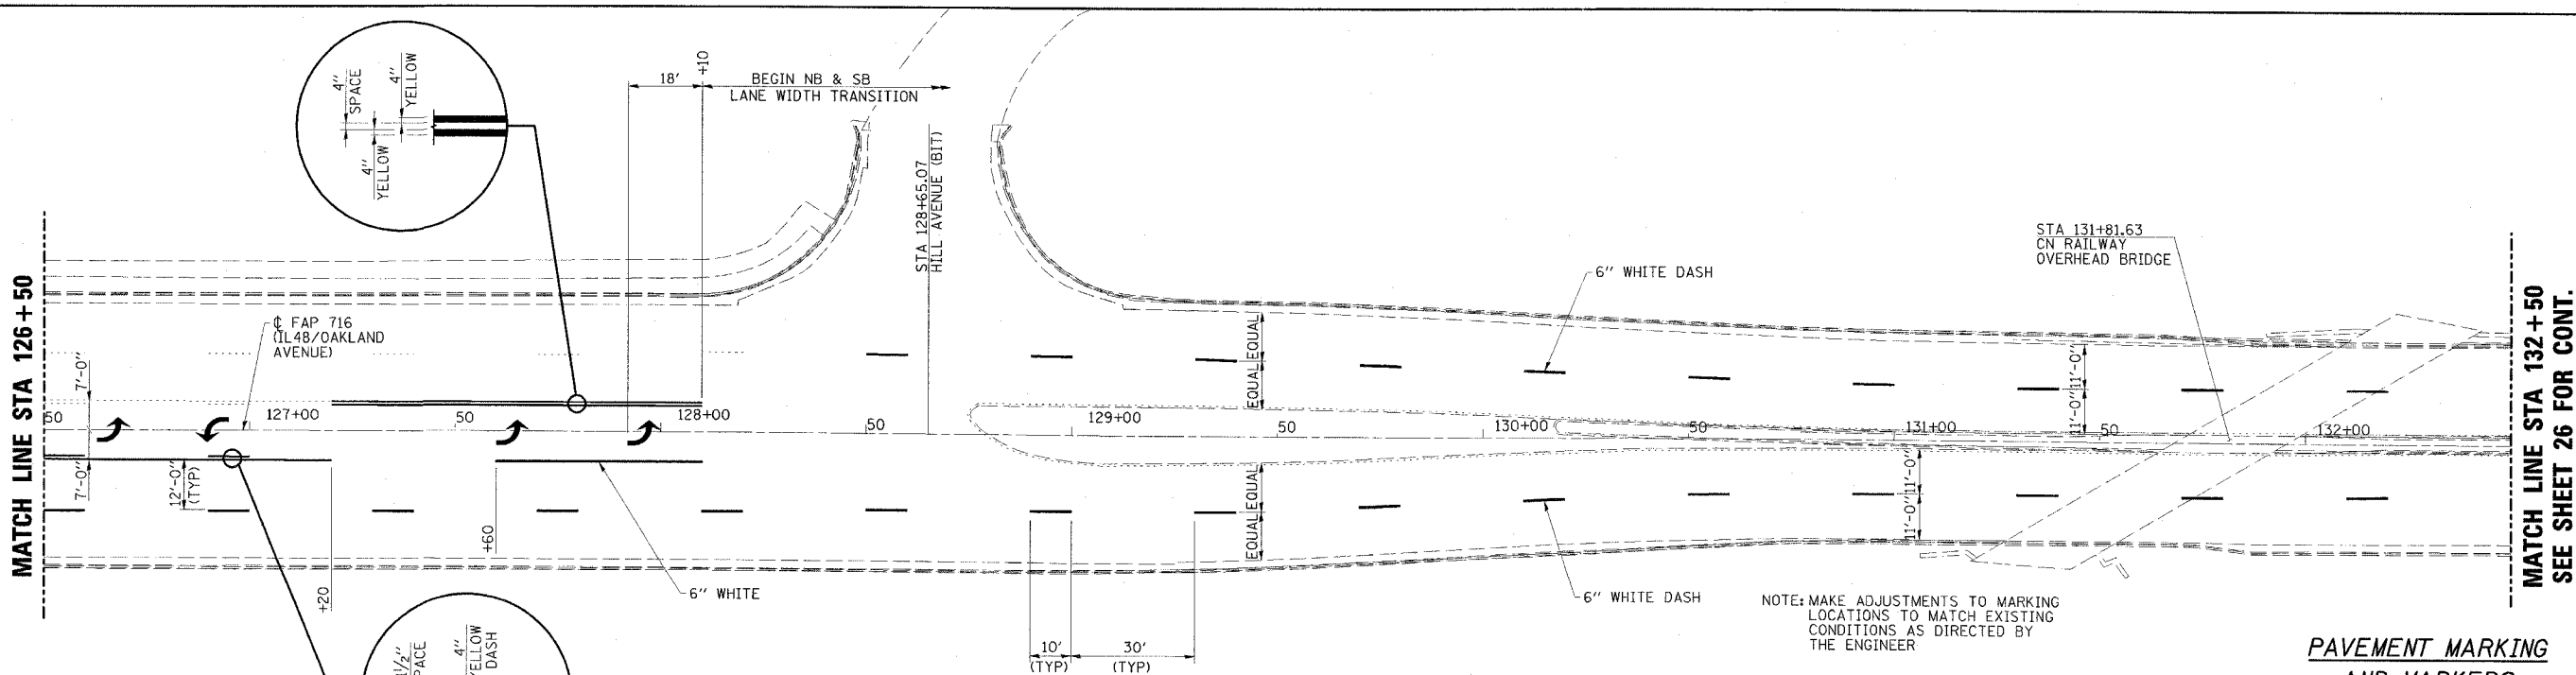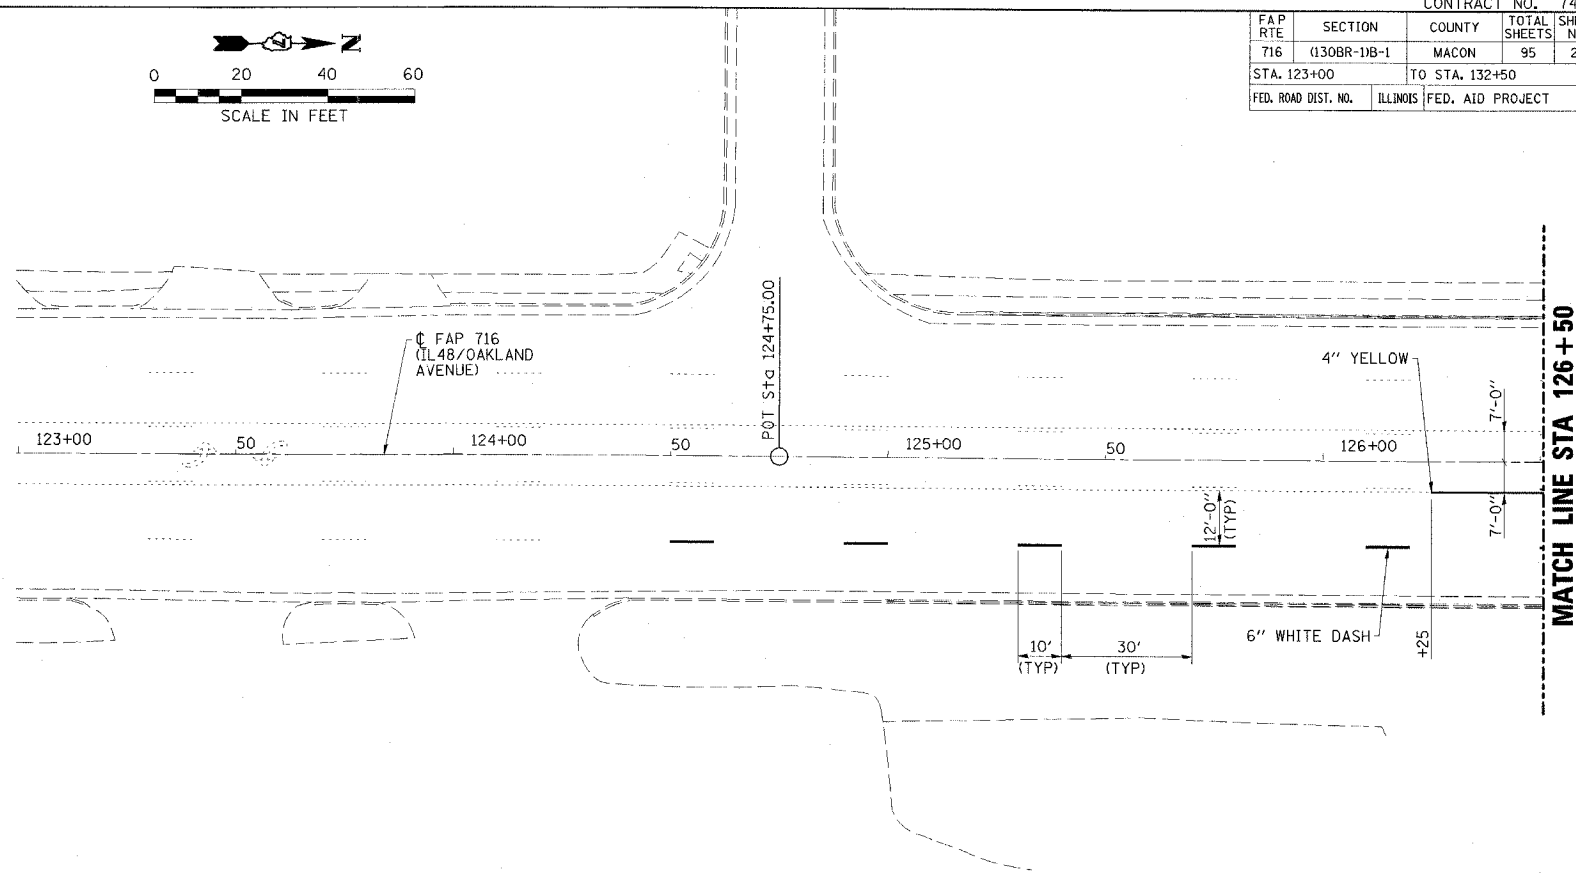

NOTE: MAKE ADJUSTMENTS TO MARKING LOCATIONS TO MATCH EXISTING CONDITIONS AS DIRECTED BY THE ENGINEER

ESCA
CONSULTANTS, INC.

DESIGNED BY:	ELH	05/07
DRAWN BY:	DWH	05/07
CHECKED BY:	ELH	06/07
APPROVED BY:	RDP	06/07

**PAVEMENT MARKING
AND MARKERS**
FAP ROUTE 716 (IL 48)
OAKLAND AVENUE
SECTION (130BR-1)B-1
MACON COUNTY