


FOR INFORMATION ONLY

FAP RITE	SECTION	COUNTY	TOTAL SHEETS	SHEET NO.
716	(130BR-1)B-1	MACON	95	68
STA.		TO STA.		
FED. ROAD DIST. NO.	ILLINOIS	FED. AID PROJECT		

STATE OF ILLINOIS
DEPARTMENT OF TRANSPORTATION

PROJECT NO.	SECTION	COUNTY	TOTAL SHEETS	SHEET NO.
65	130BR	MACON	97	24
SHEETS				

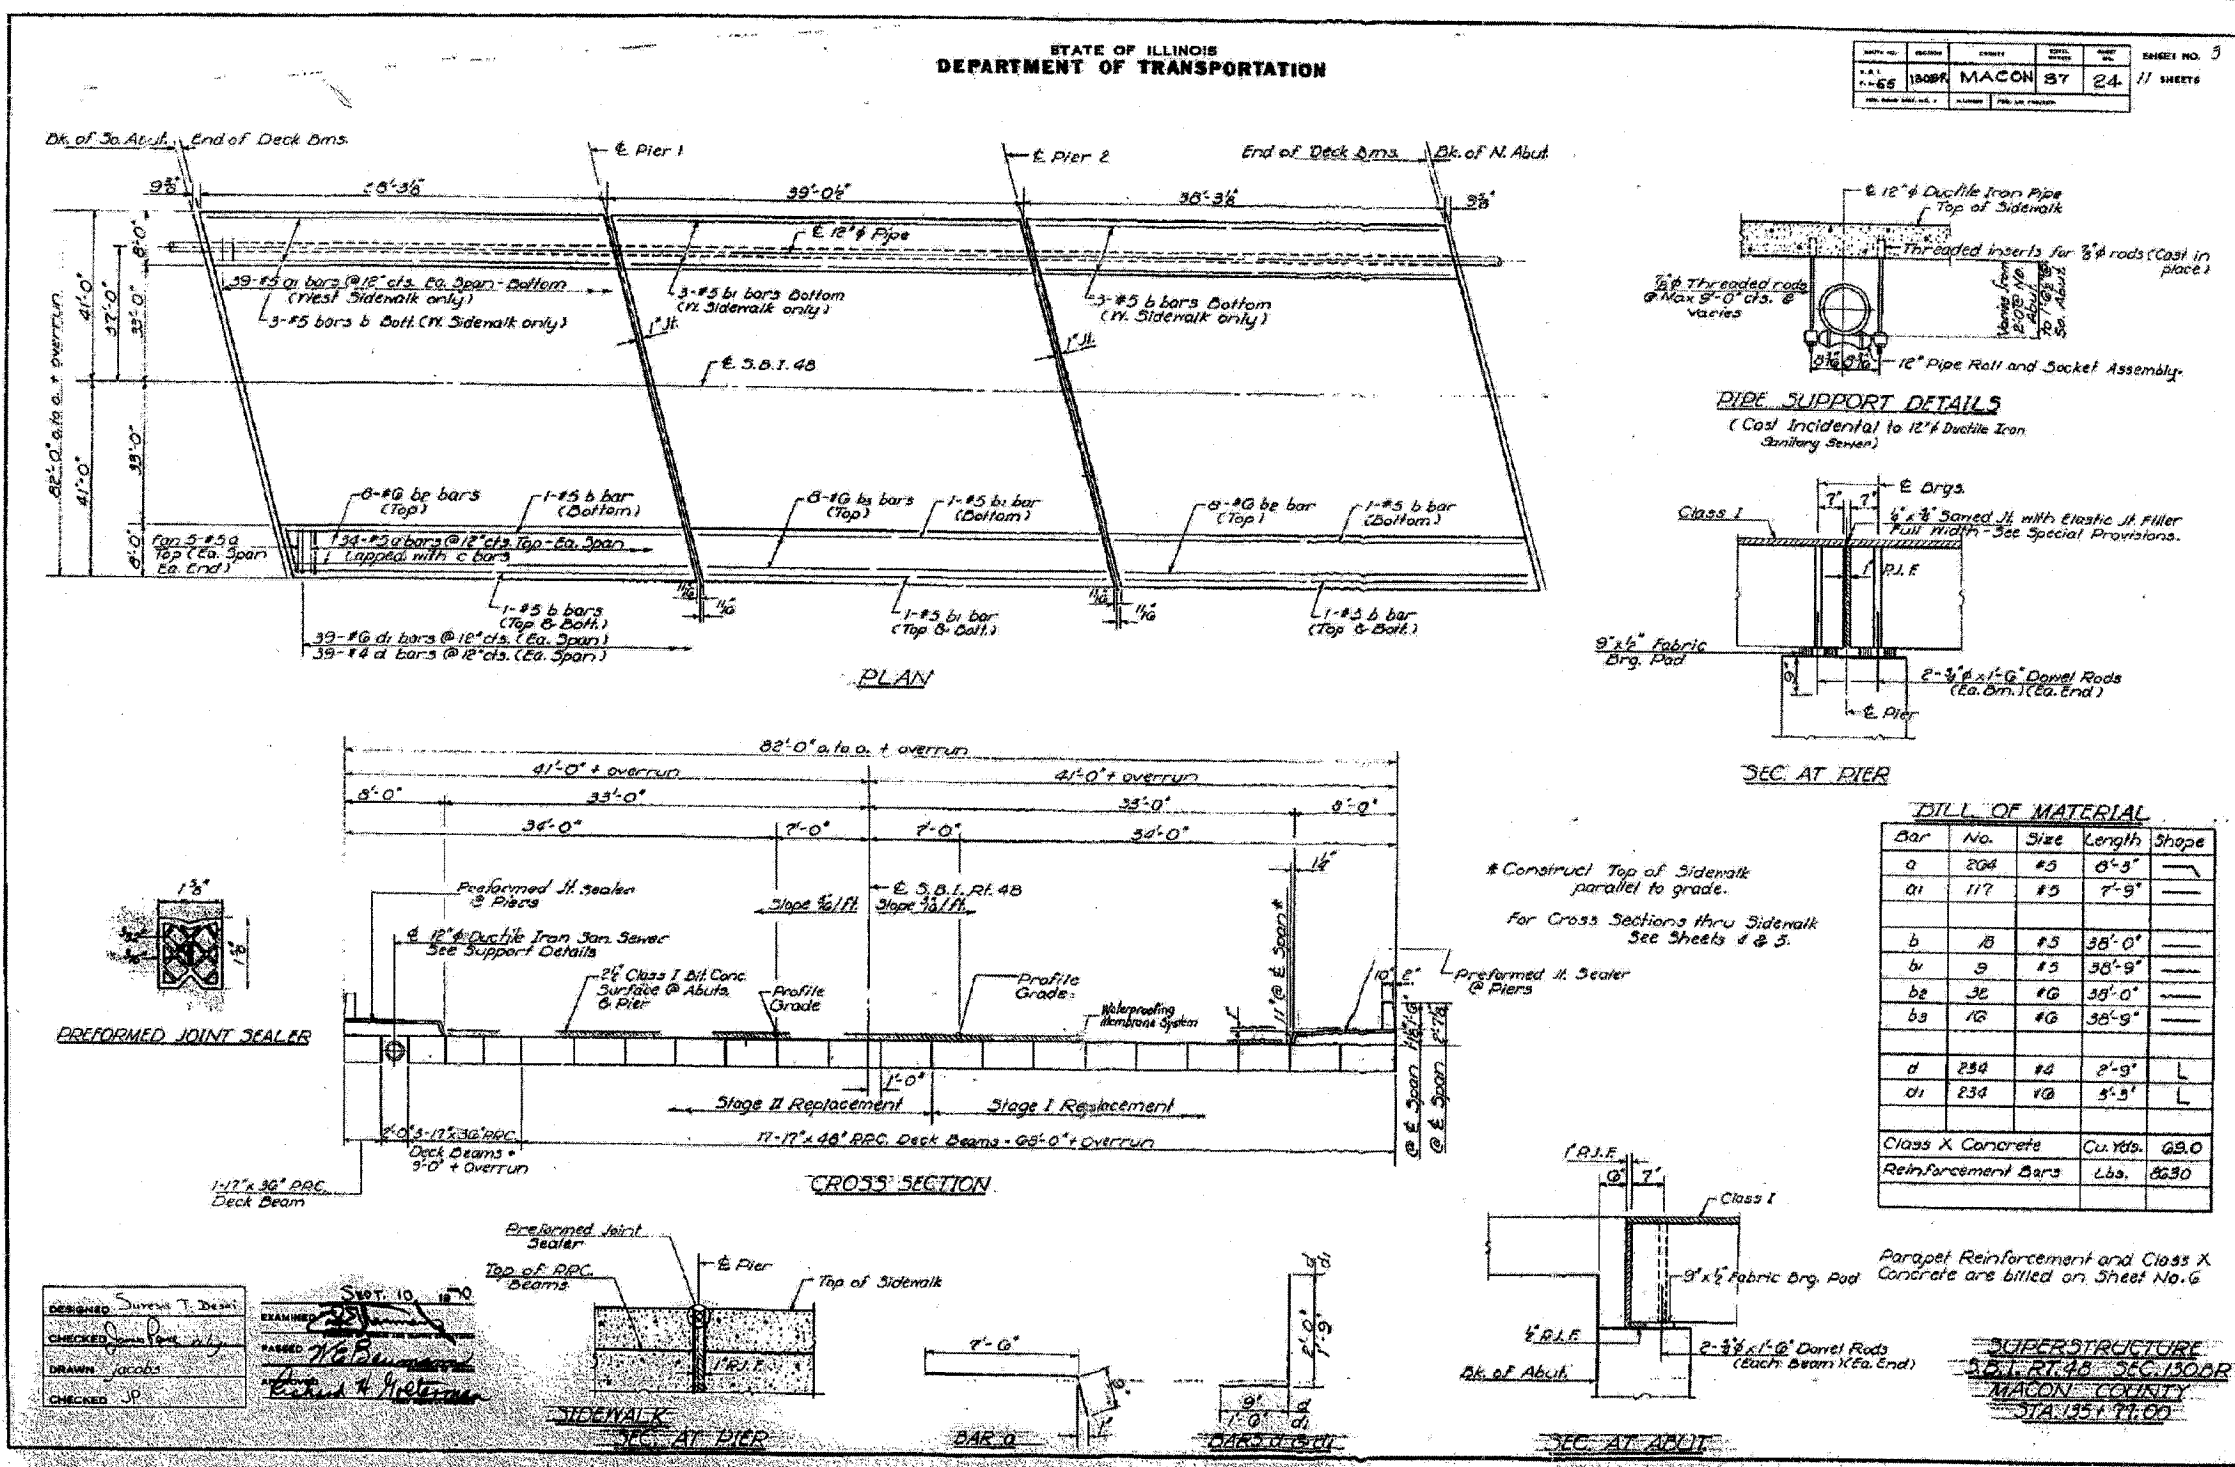

PIPE SUPPORT DETAILS

(Cost incidental to 12" Ductile Iron Sanitary Sewer)

BILL OF MATERIAL

Bar No.	Size	Length	Shape
a	#3	8'-3"	—
a1	#5	7'-9"	—
b	#5	38'-0"	—
b1	#5	38'-9"	—
b2	#6	38'-0"	—
b3	#6	38'-9"	—
d	#6	8'-9"	L
d1	#6	5'-5"	L
Class X Concrete		Cu. Yds.	69.0
Reinforcement Bars		Lbs.	8230

DESIGNED	SURSH T. DEAN
CHECKED	JACOB
DRAWN	JACOB
CHECKED	JP

EXAMINED	SVT 10 1970
APPROVED	[Signature]
DATE	10/1/70

REINFORCEMENT AND CLASS X CONCRETE ARE BILLED ON SHEET NO. 6

STRUCTURE
SECTION 130BR
MACON COUNTY
STA. 135+77.00

Revised 8-24-73