

CONTRACT NO. 74166


F&P ROUTE	SECTION	COUNTY	TOTAL SHEETS	SHEET NO.
716	(130BR-1)B-1	MACON	95	76
STA.		TO STA.		
FED. ROAD DIST. NO.	ILLINOIS	FED. AID PROJECT		

FOR INFORMATION ONLY


Squad Check Print Dates: 1st: 05/17/06 2nd: 06/15/06 3rd: 07/13/06 4th: -- 5th: -- 6th: -- 7th: -- 8th: -- 9th: -- 10th: -- Pre-Final: --

STATE OF ILLINOIS  
DEPARTMENT OF TRANSPORTATION

ROUTE NO.	SECTION	COUNTY	SHEETS	SHEET
		MACON		3
SHEET NO. 3 3 SHEETS				
FED. ROAD DIST. NO.	ILLINOIS	FED. AID PROJECT		
Contract Number: ---				

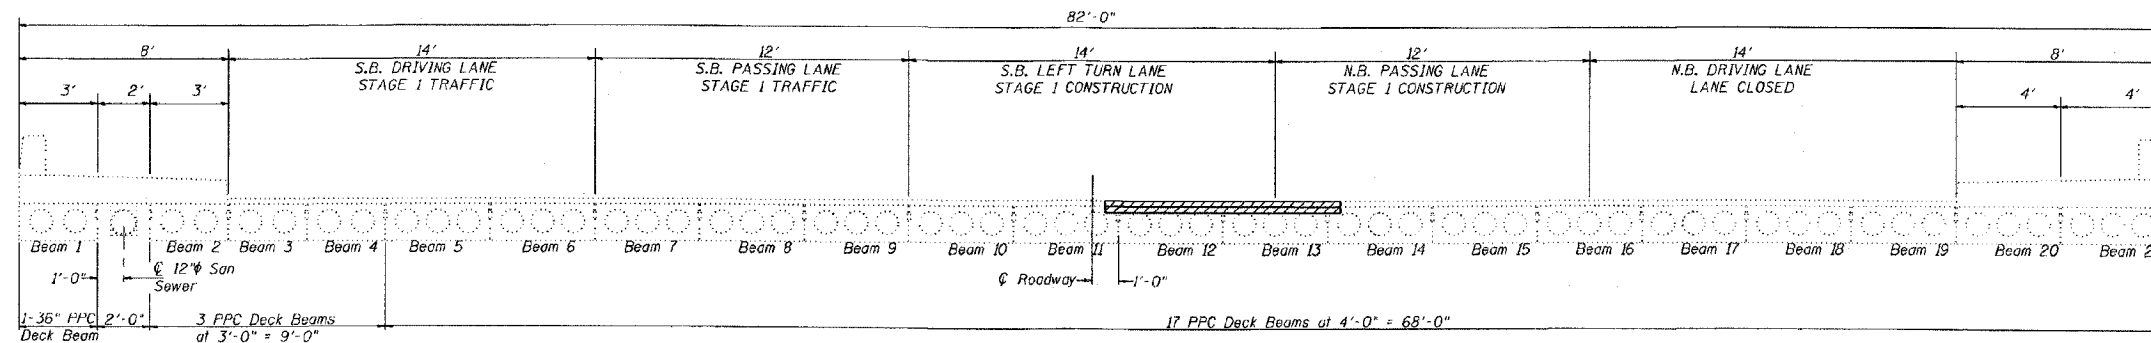

STAGE 1 CONSTRUCTION  
LOOKING NORTH

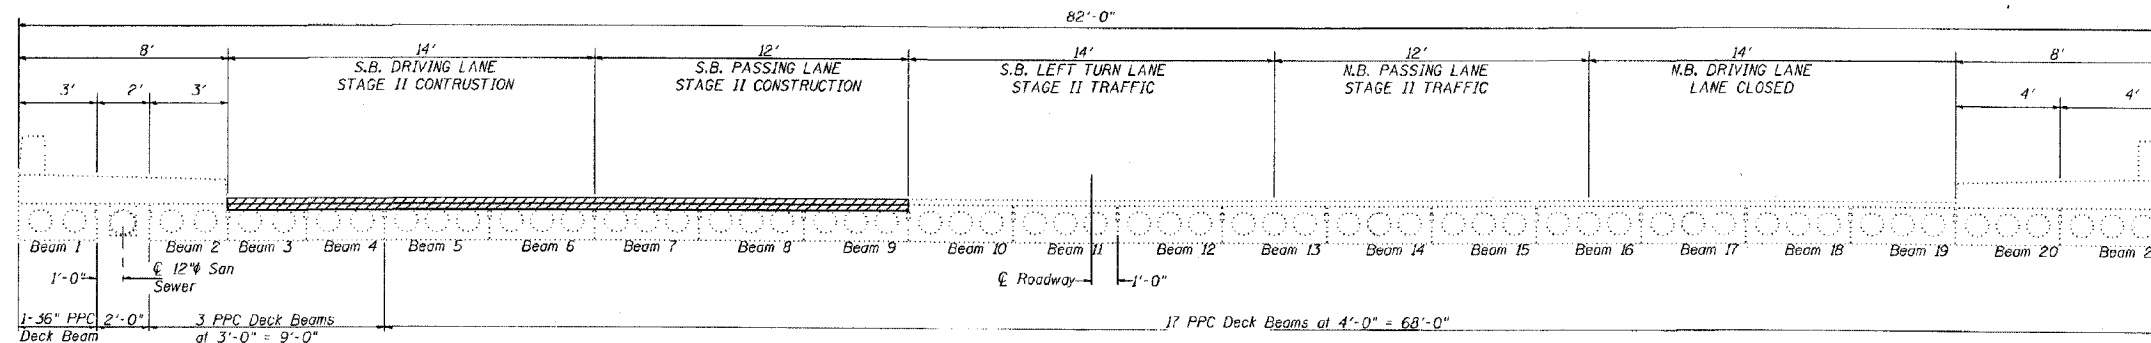

STAGE 2 CONSTRUCTION  
LOOKING NORTH

DESIGNED	A.T.H.
CHECKED	S.J.B.
DRAWN	Drew Christopher
CHECKED	A.T.H. S.J.B.

EXAMINED *John A. Morris*  
ENGINEER OF STRUCTURAL SERVICES

PASSED *Walter E. Anderson*  
ENGINEER OF BRIDGES AND STRUCTURES

STAMP AREA  
**PRE-FINAL**  
Line Types are turned off. Snap to the Center of this rectangle to center STAMP at the 1/8" offset.  
STAMP on this Title-Block Model.

STAGE CONSTRUCTION DETAILS  
RT. 48 / SPRING CREEK  
MACON COUNTY  
SN 058-0056

SLT-97-001-05

EXISTING BRIDGE PLANS