


FINAL SURVEY	SURVEYED	DATE
NOTE BOOK	PLOTTED	
	TEMPLATE	
	AREAS CHECKED	

ORIGINAL SURVEY	SURVEYED	DATE
NOTE BOOK	PLOTTED	
	TEMPLATE	
	AREAS CHECKED	

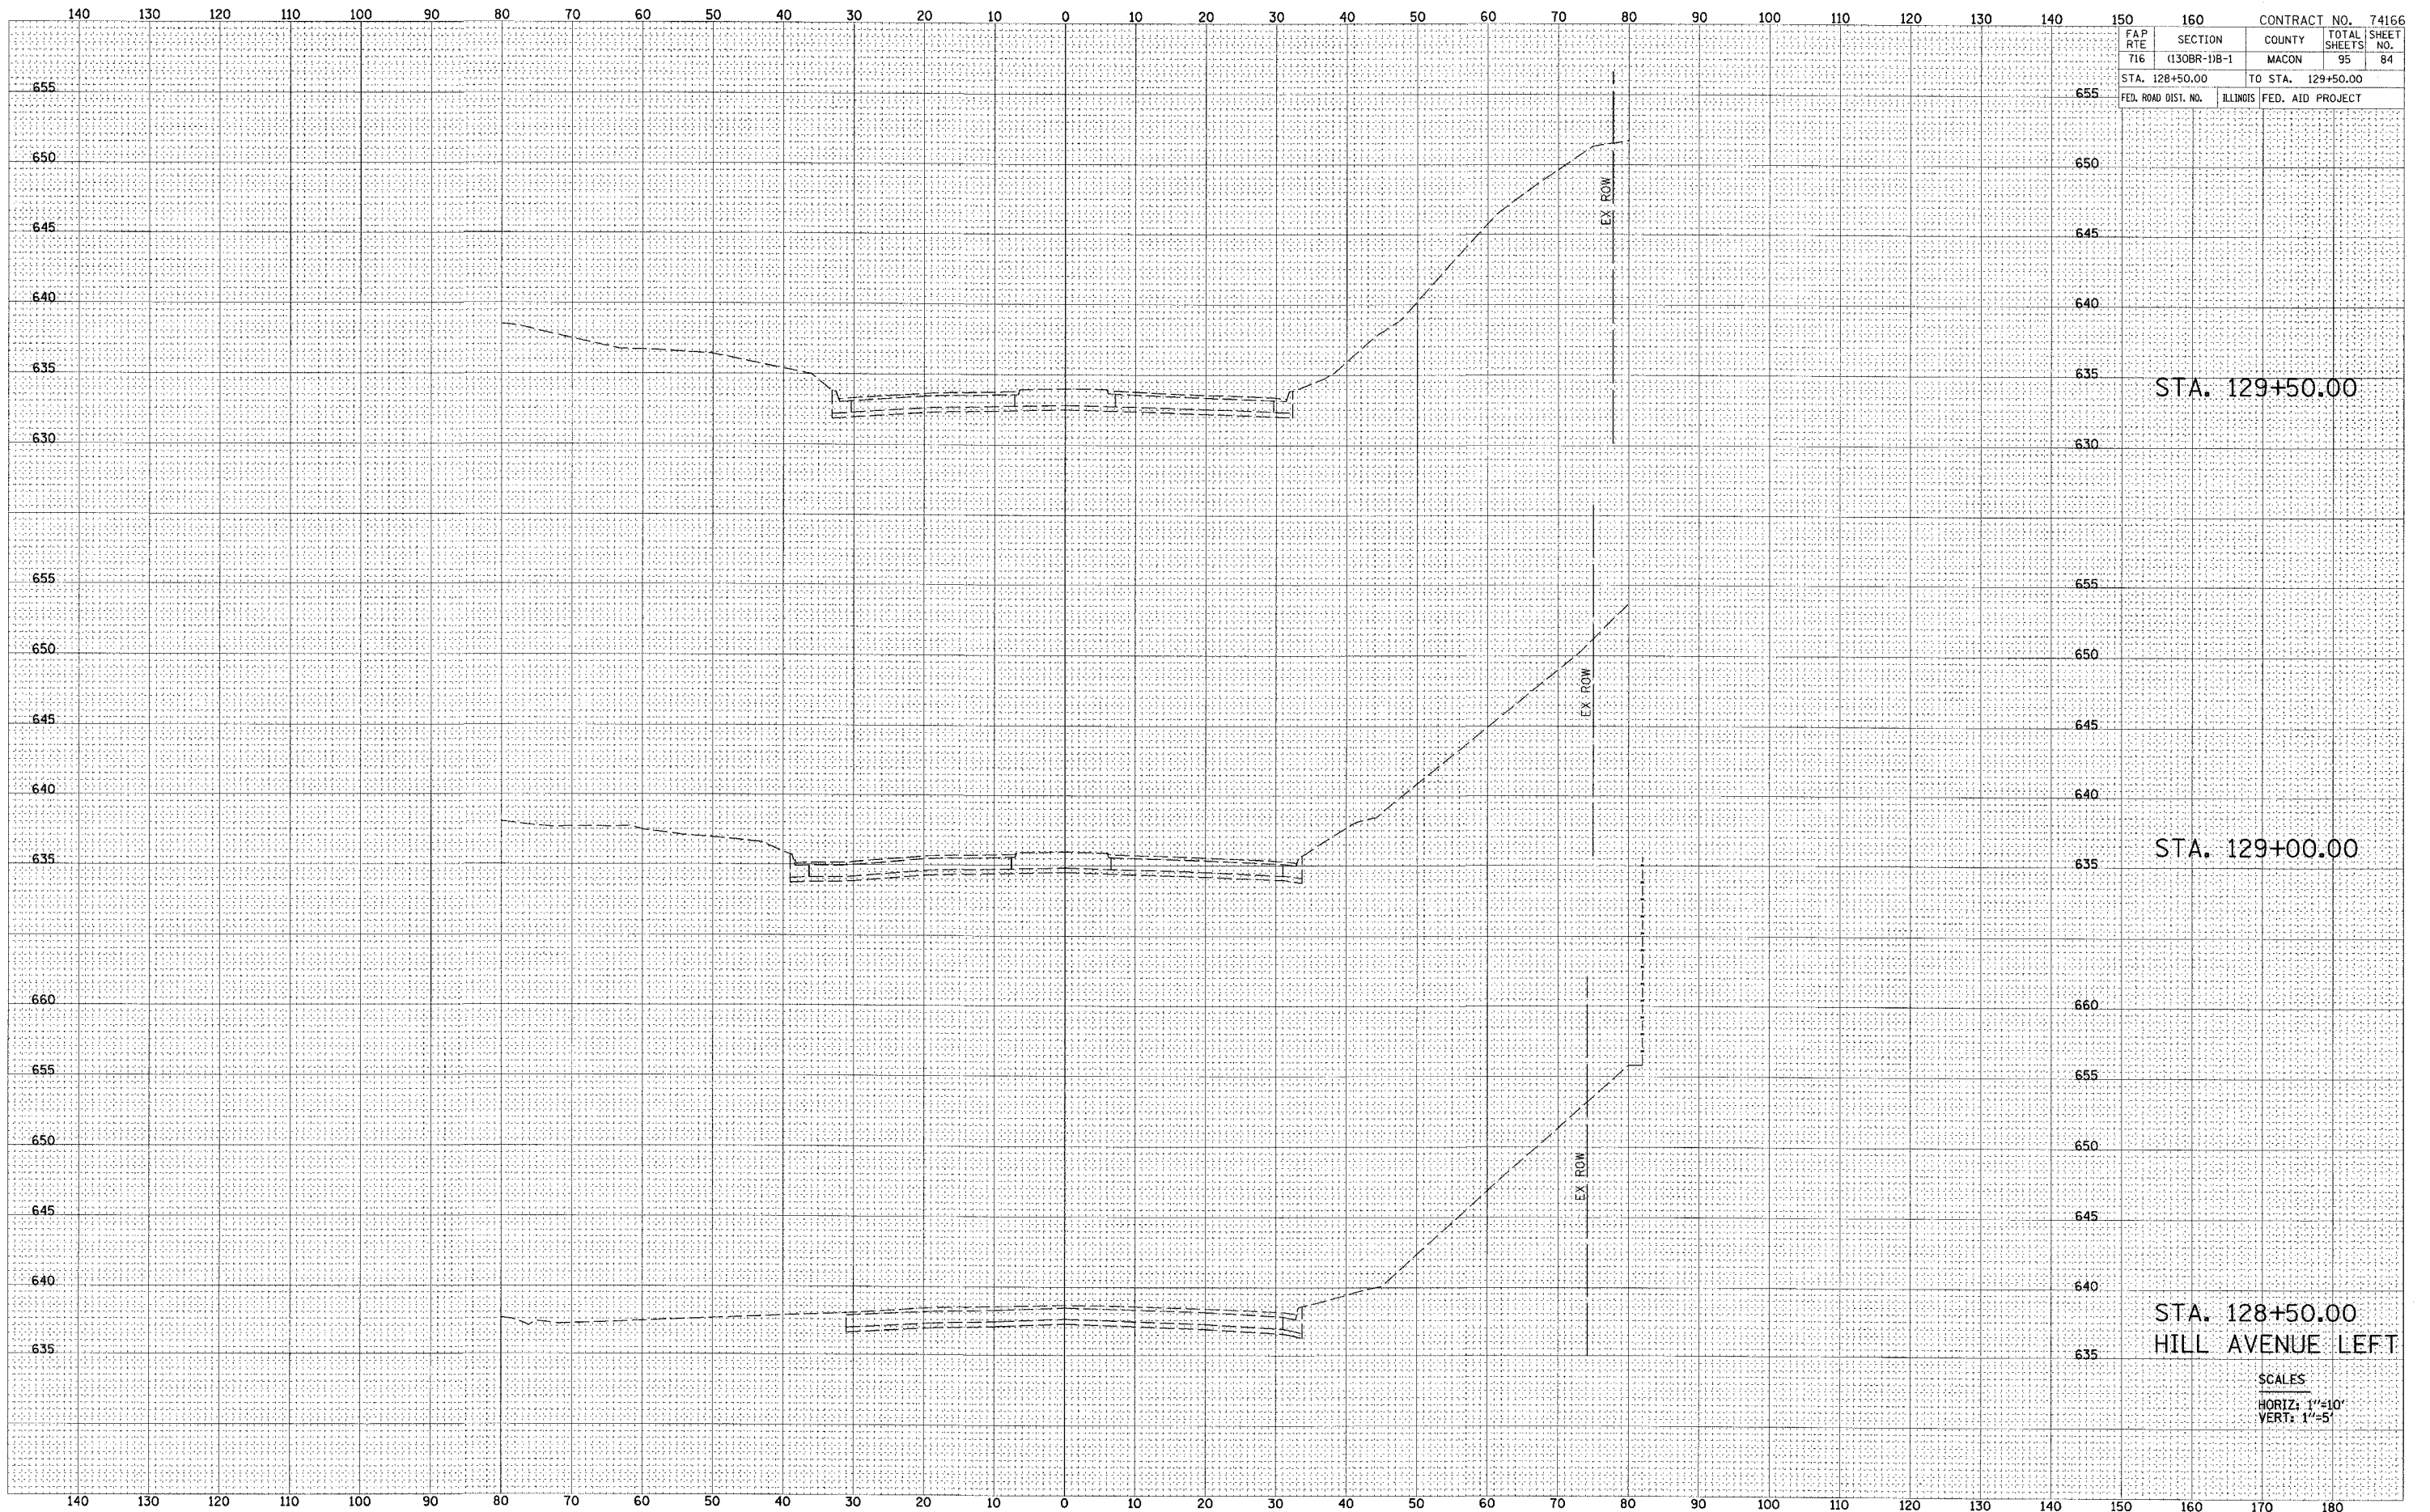

FAP	160	CONTRACT NO.	74166
RTE	SECTION	COUNTY	TOTAL SHEETS
716	(130BR-1B-1)	MACON	95
STA. 128+50.00	TO STA. 129+50.00		84
FED. ROAD DIST. NO.	ILLINOIS	FED. AID PROJECT	

STA. 129+50.00

STA. 129+00.00

STA. 128+50.00
HILL AVENUE LEFT

SCALES
HORIZ: 1"=10'
VERT: 1"=5'