
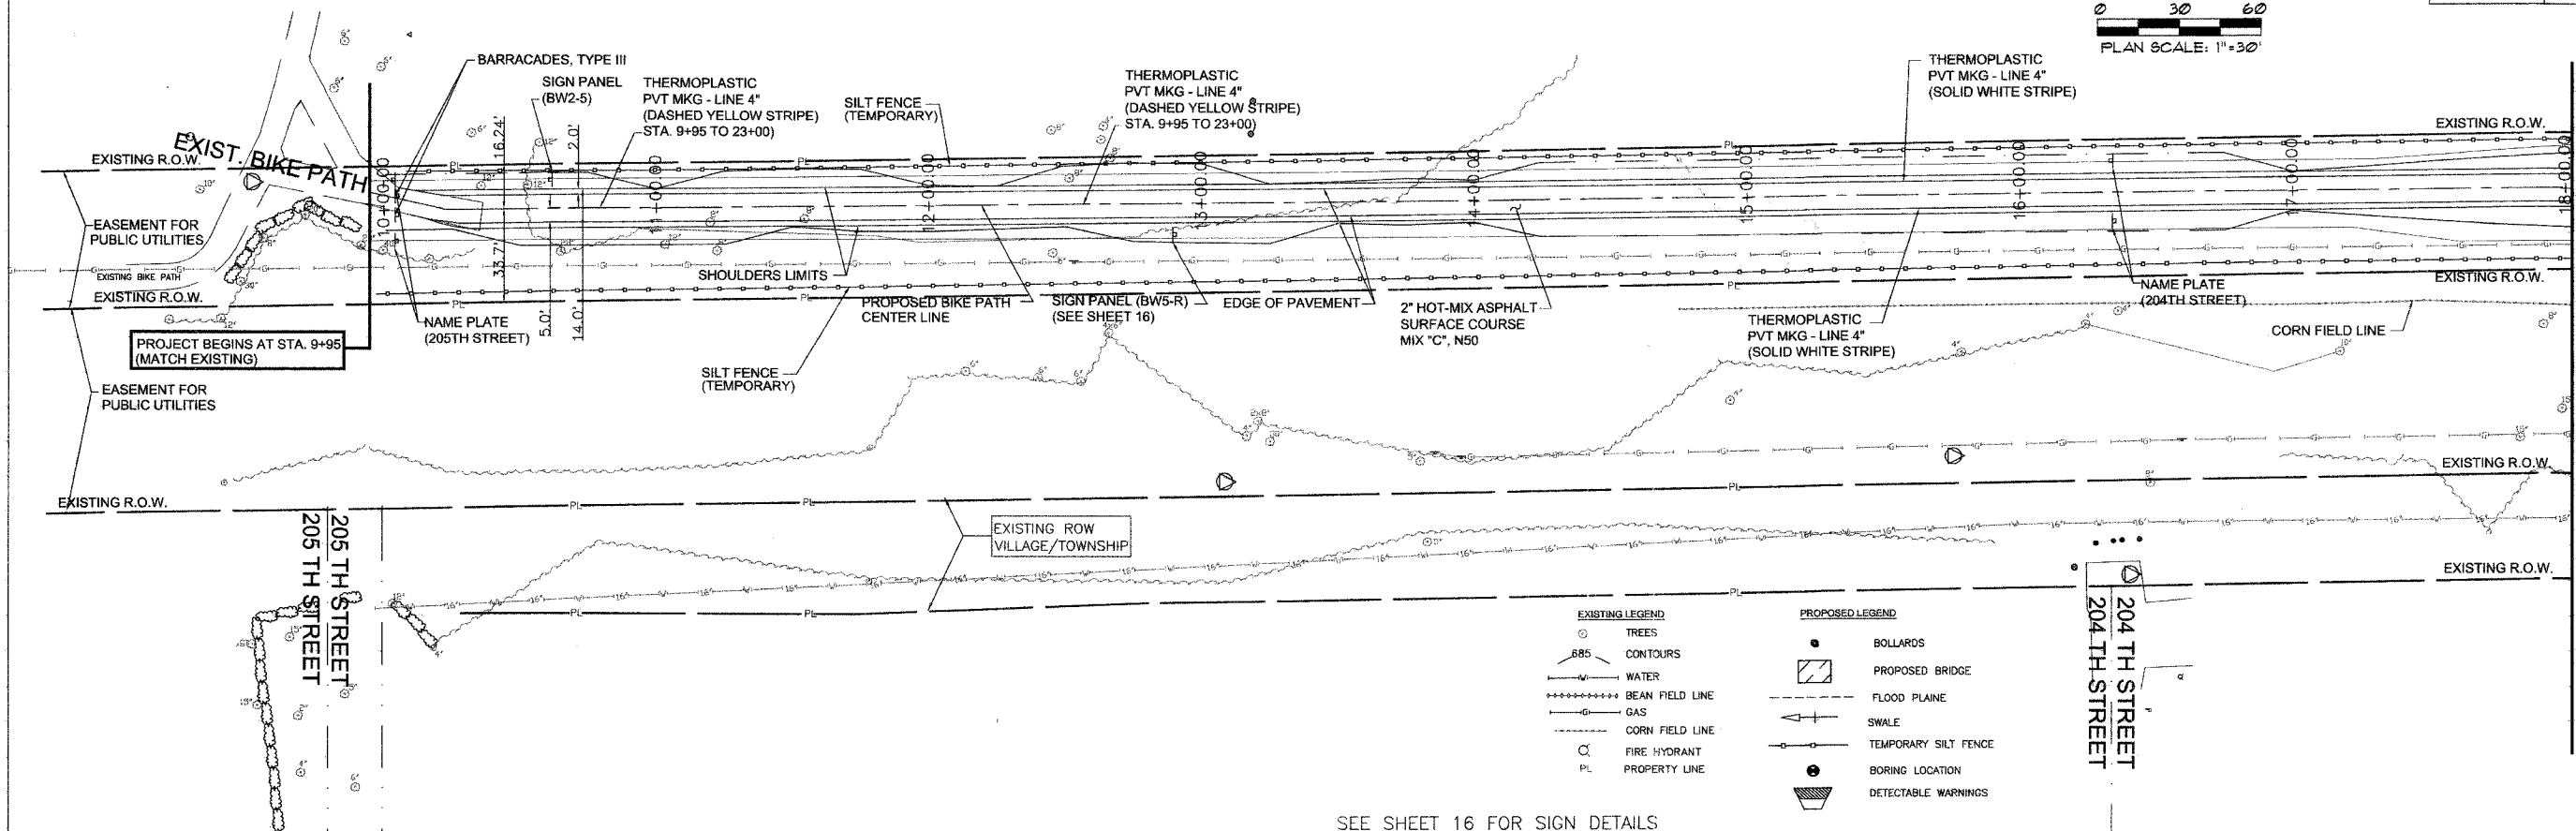



SECTION	COUNTY	TOTAL SHEETS	SHEET NO.
00-00048-00-BT	COOK	39	8
STA. 9+95 TO STA. 18+00			
FED. ROAD DIST. NO. 1 ILLINOIS FED. AID PROJECT			

CONTRACT NO. 83864

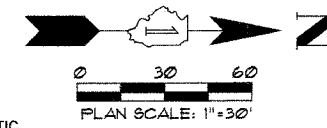

- | EXISTING LEGEND | PROPOSED LEGEND |
|--|---|
| <ul style="list-style-type: none"> ○ TREES --- CONTOURS --- WATER ++++ BEAN FIELD LINE --- GAS --- CORN FIELD LINE ○ FIRE HYDRANT P. PROPERTY LINE | <ul style="list-style-type: none"> ● BOLLARDS ▨ PROPOSED BRIDGE --- FLOOD PLANE --- SWALE --- TEMPORARY SILT FENCE ● BORING LOCATION ▭ DETECTABLE WARNINGS |

SEE SHEET 16 FOR SIGN DETAILS

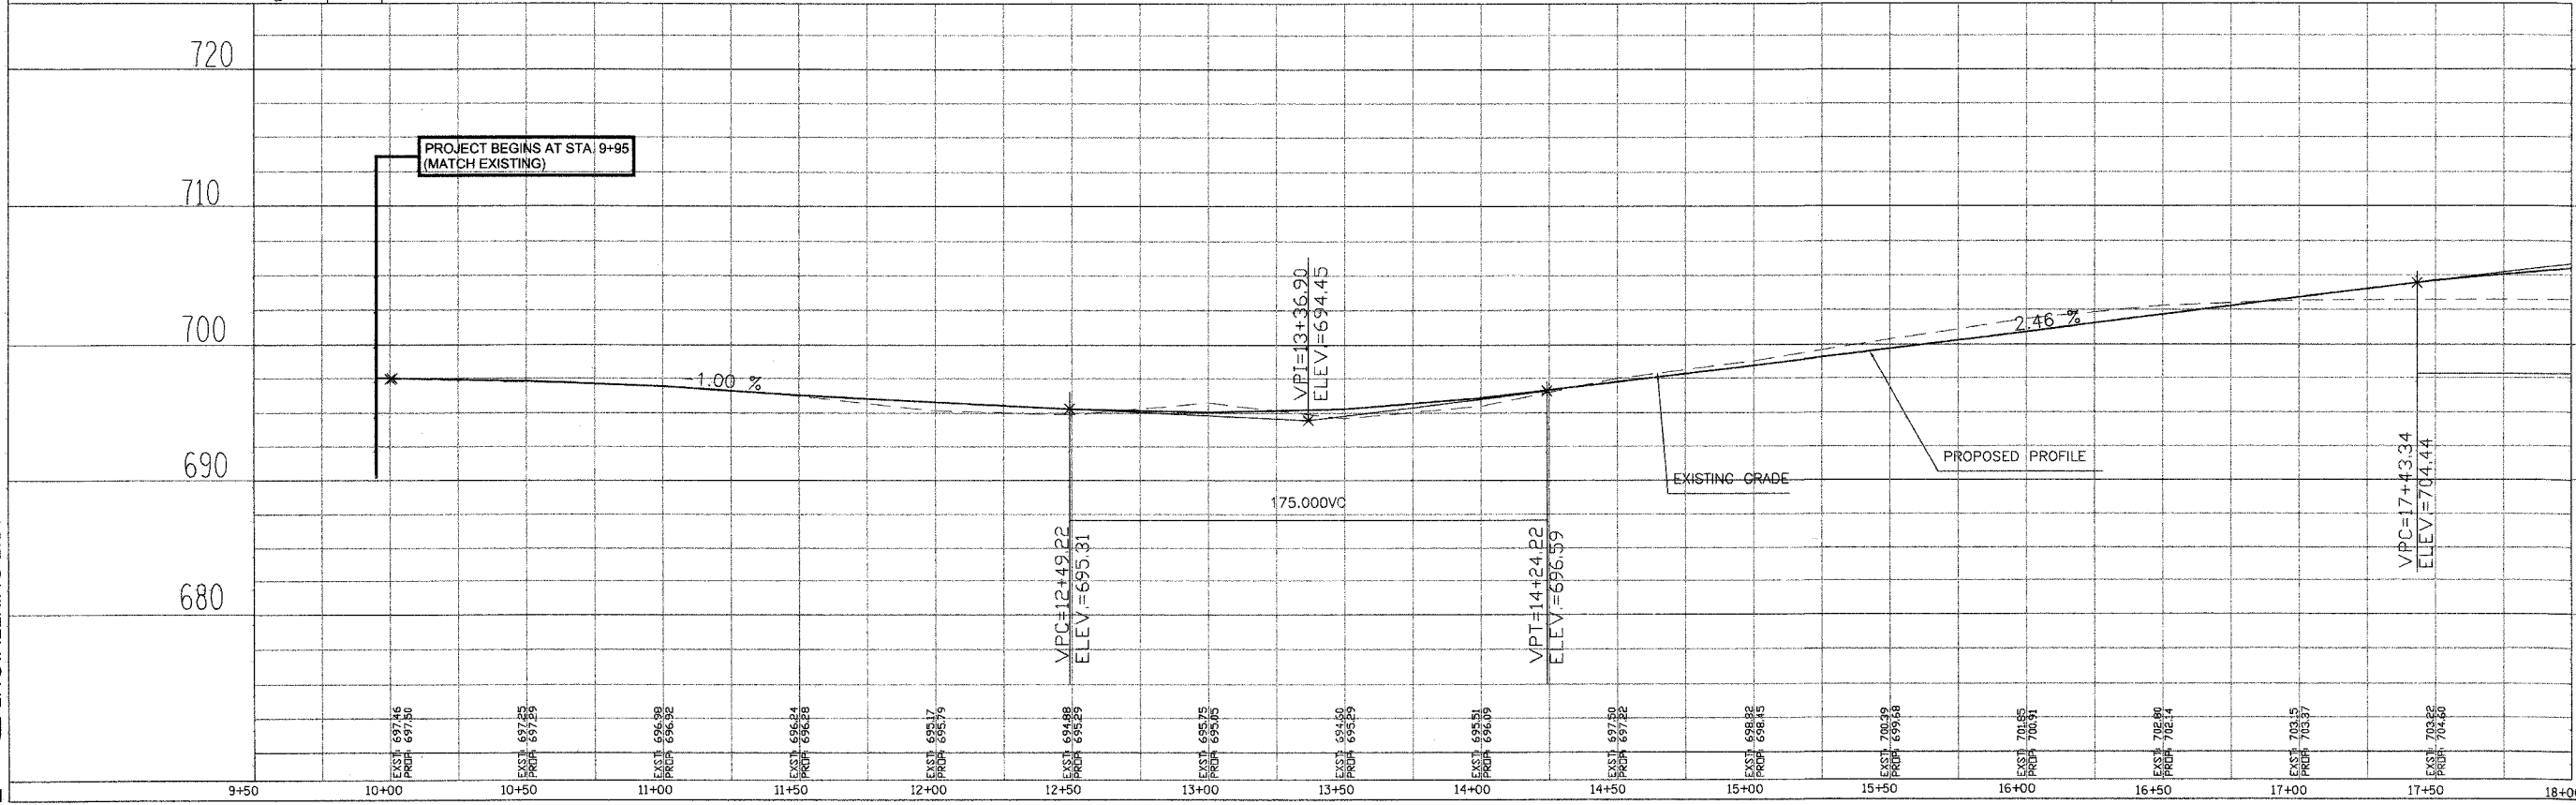

1" = 30' HORI.
1" = 6' VERT.

505 N. LASALLE SUITE 250
CHICAGO, IL 60610
(312)467-0123

