
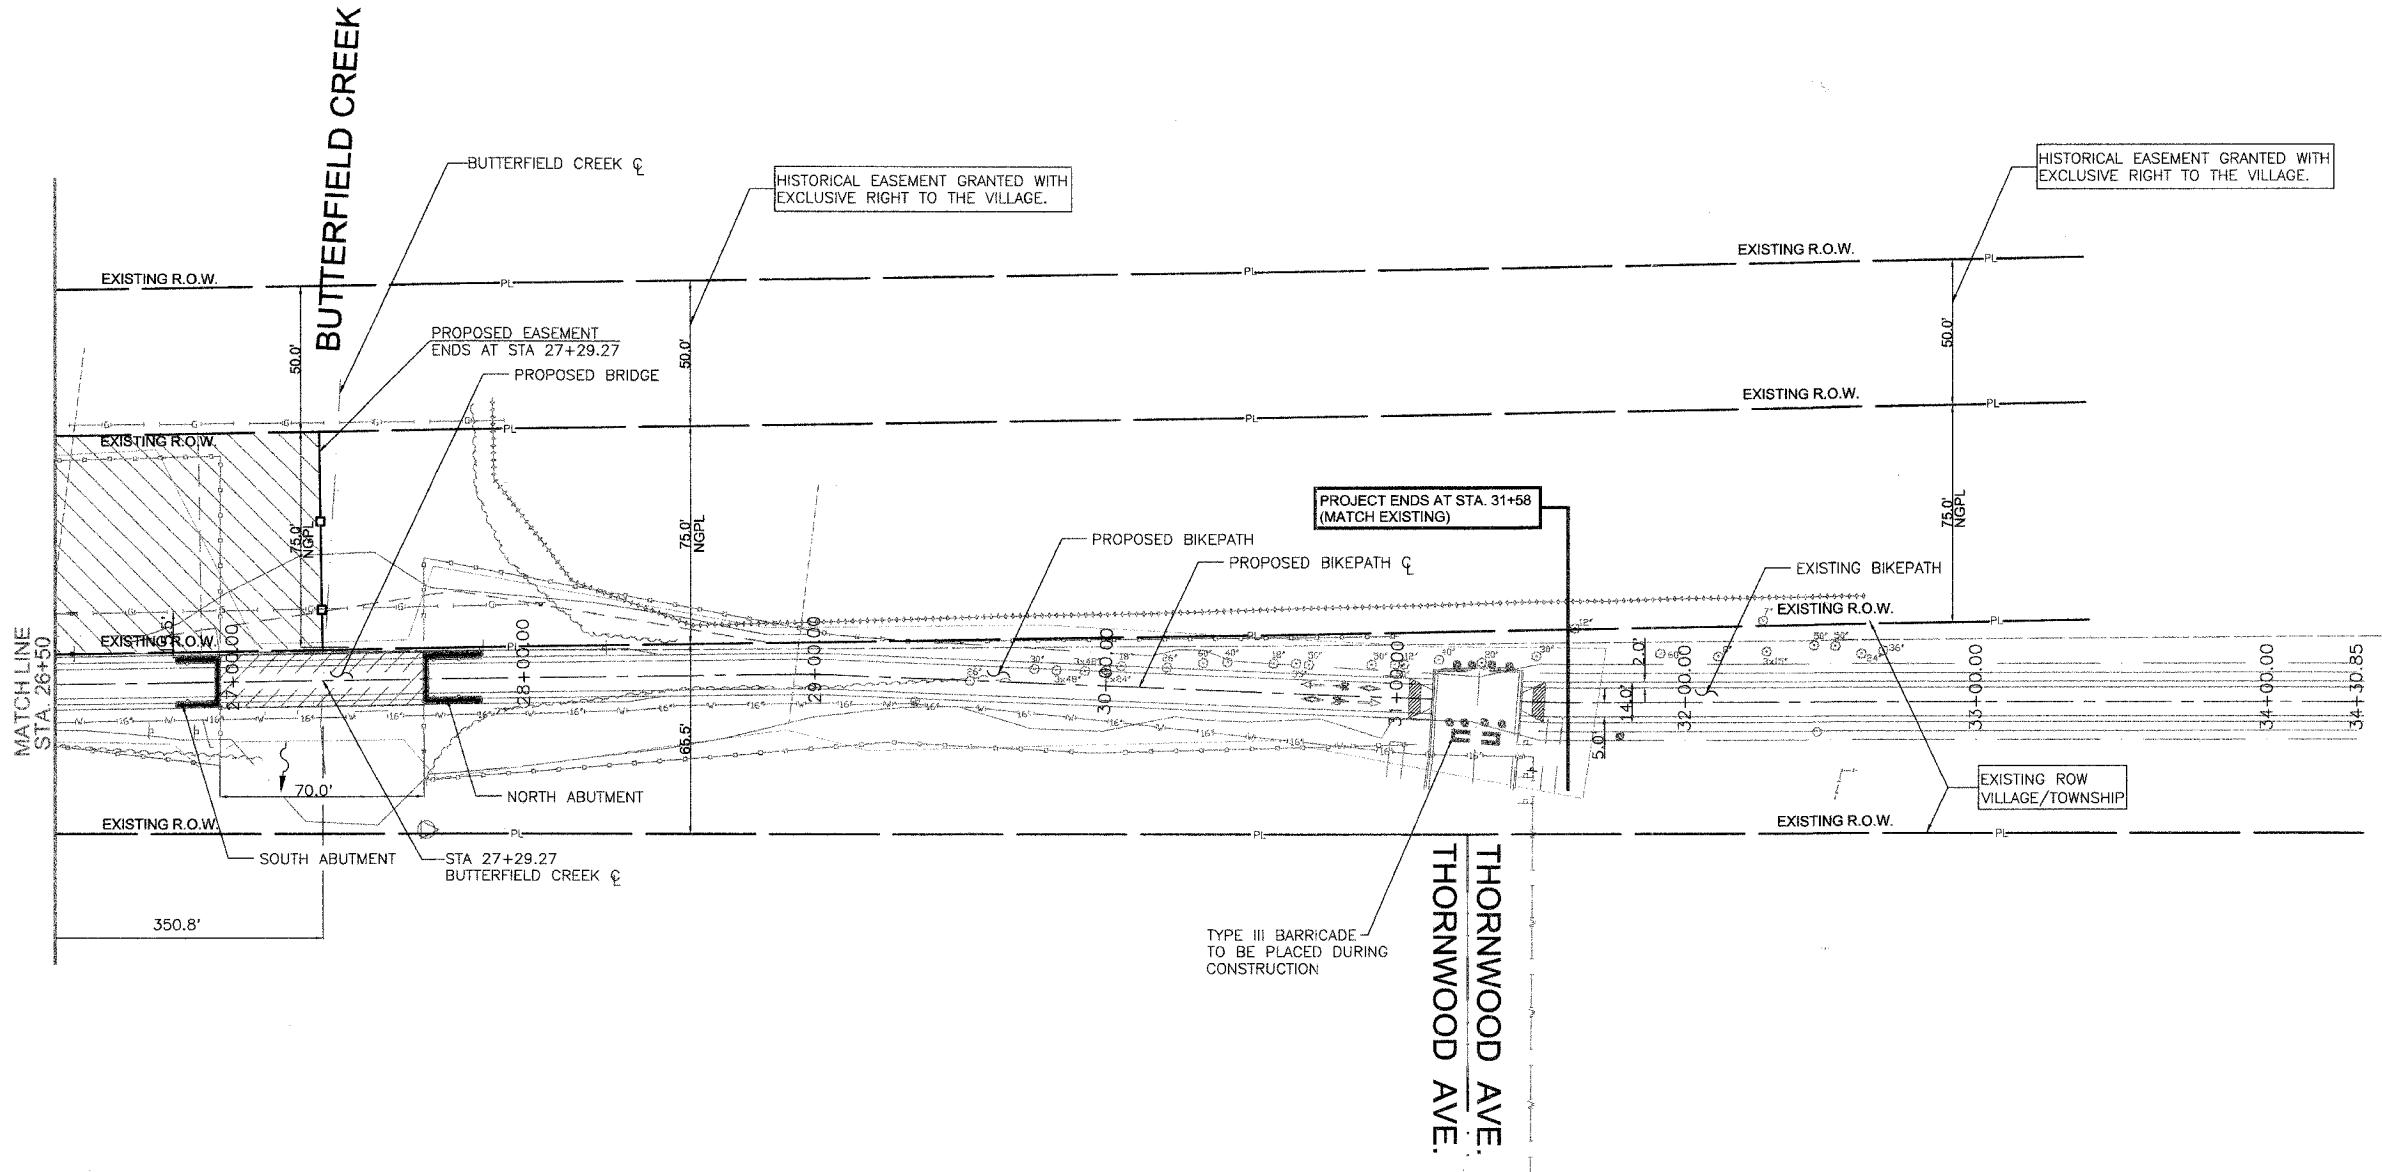


SECTION	COUNTY	TOTAL SHEETS	SHEET NO.
00-00048-00-BT	COOK	39	15
STA. 9+95 TO STA. 31+58			
FED. ROAD DIST. NO. 1	ILLINOIS	FED. AID PROJECT	
CONTRACT NO. 83864			

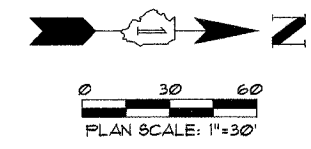

EXISTING LEGEND		PROPOSED LEGEND	
	TREES		BOLLARDS
	WATER		PROPOSED BRIDGE
	BEAN FIELD LINE		TEMPORARY SILT FENCE
	GAS		BORING LOCATION
	CORN FIELD LINE		PROPOSED BIKE PATH
	FIRE HYDRANT		PROPOSED EASEMENT LIMITS
	PROPERTY LINE		PROPOSED PERMANENT EASEMENT
	EXISTING R.O.W.		
	FLOOD PLAIN		

TOTAL PROPOSED PERMANENT EASEMENT
A = 0.60 AC
A = 26,095 SQ FT

REVISIONS		ILLINOIS DEPARTMENT OF TRANSPORTATION
NAME	DATE	
		PRESERVATION BIKE PATH RIGHT OF WAY 26+50.00 - 31+58.00

SCALE: 1"=30'
DATE: MAY 04, 2007

DRAWN BY: CC
CHECKED BY: SC

505 N. LASALLE SUITE 250
CHICAGO, IL 60610
(312)467-0123

