


F.A. RTE.	SECTION	COUNTY	TOTAL SHEETS	SHEET NO.
	00-00048-00-BT	COOK	39	27
STA. 9+95		TO STA. 31+58		
FED. ROAD DIST. NO. ILLINOIS FED. AID PROJECT				

CONTRACT NO. 83864

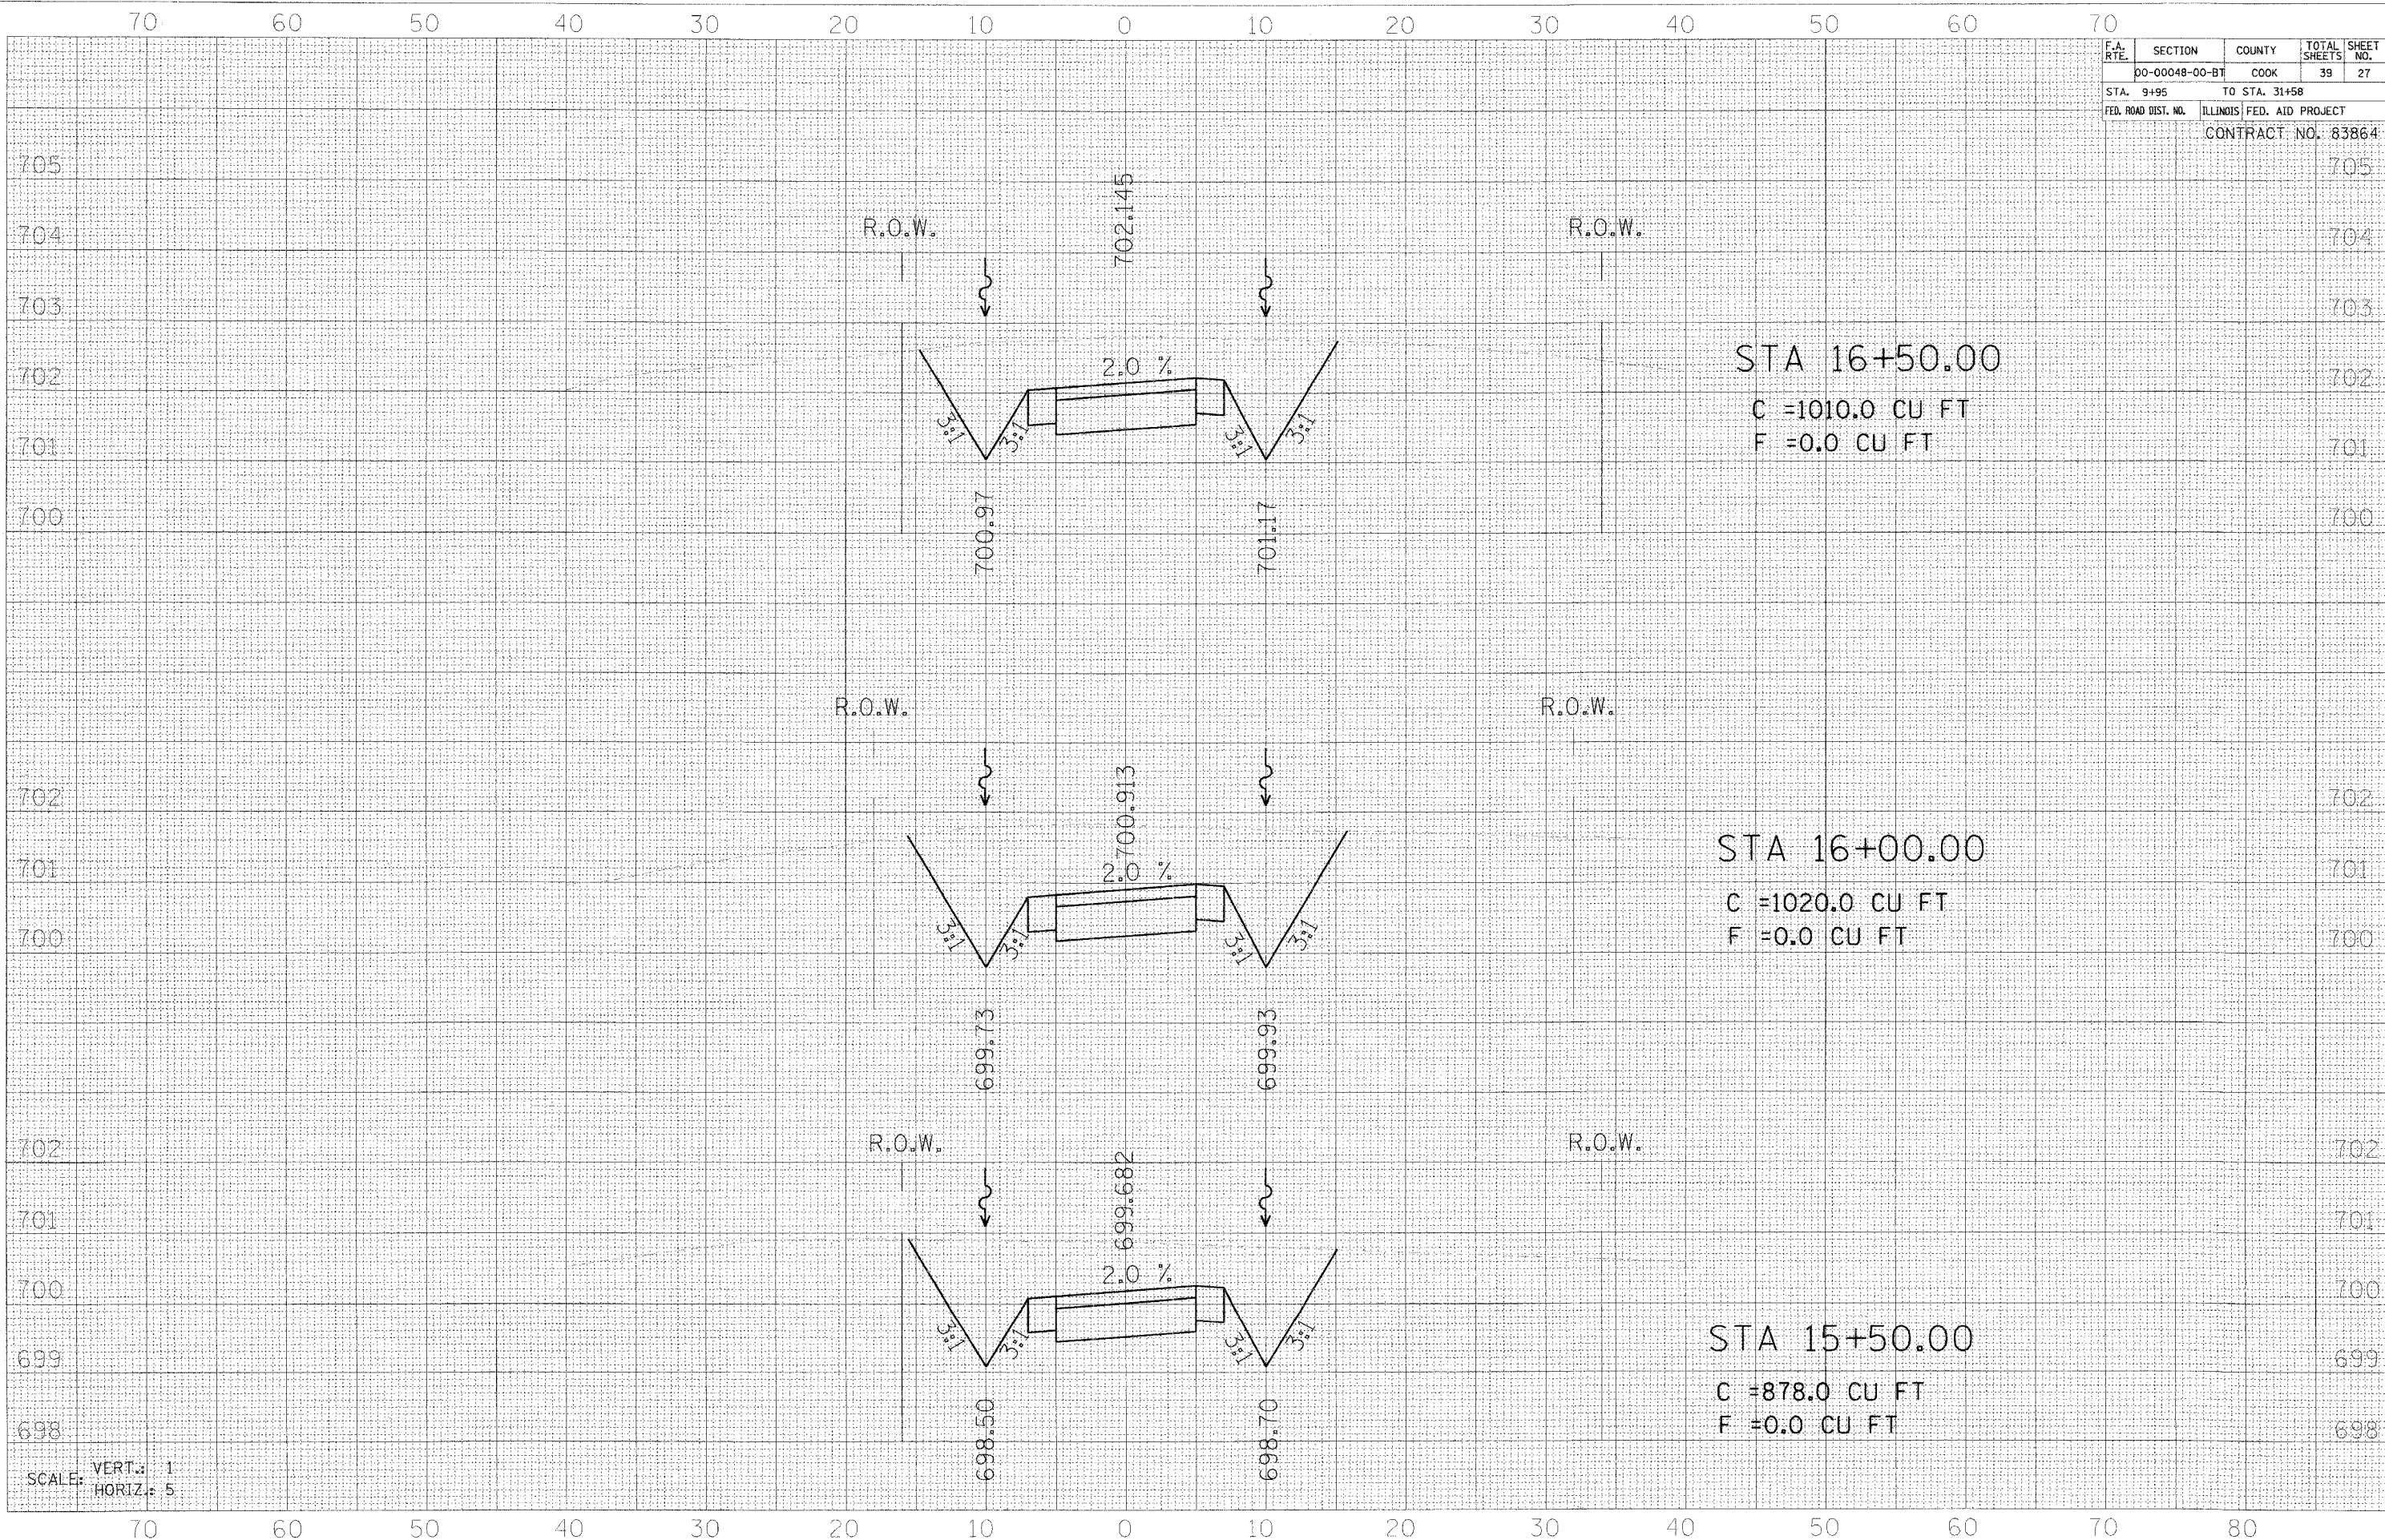

DATE	BY
DATE	BY

DATE	BY
DATE	BY

565 N. LASALLE SUITE 250
 CHICAGO, IL 60610
 (312) 467-0133



SCALE: VERT. 1
 HORIZ. 5