


70 60 50 40 30 20 10 0 10 20 30 40 50 60 70

F.A. RTE.	SECTION	COUNTY	TOTAL SHEETS	SHEET NO.
	00-00048-00-BT	COOK	39	28
STA. 9+95		TO STA. 31+58		
FED. ROAD DIST. NO. ILLINOIS FED. AID PROJECT				

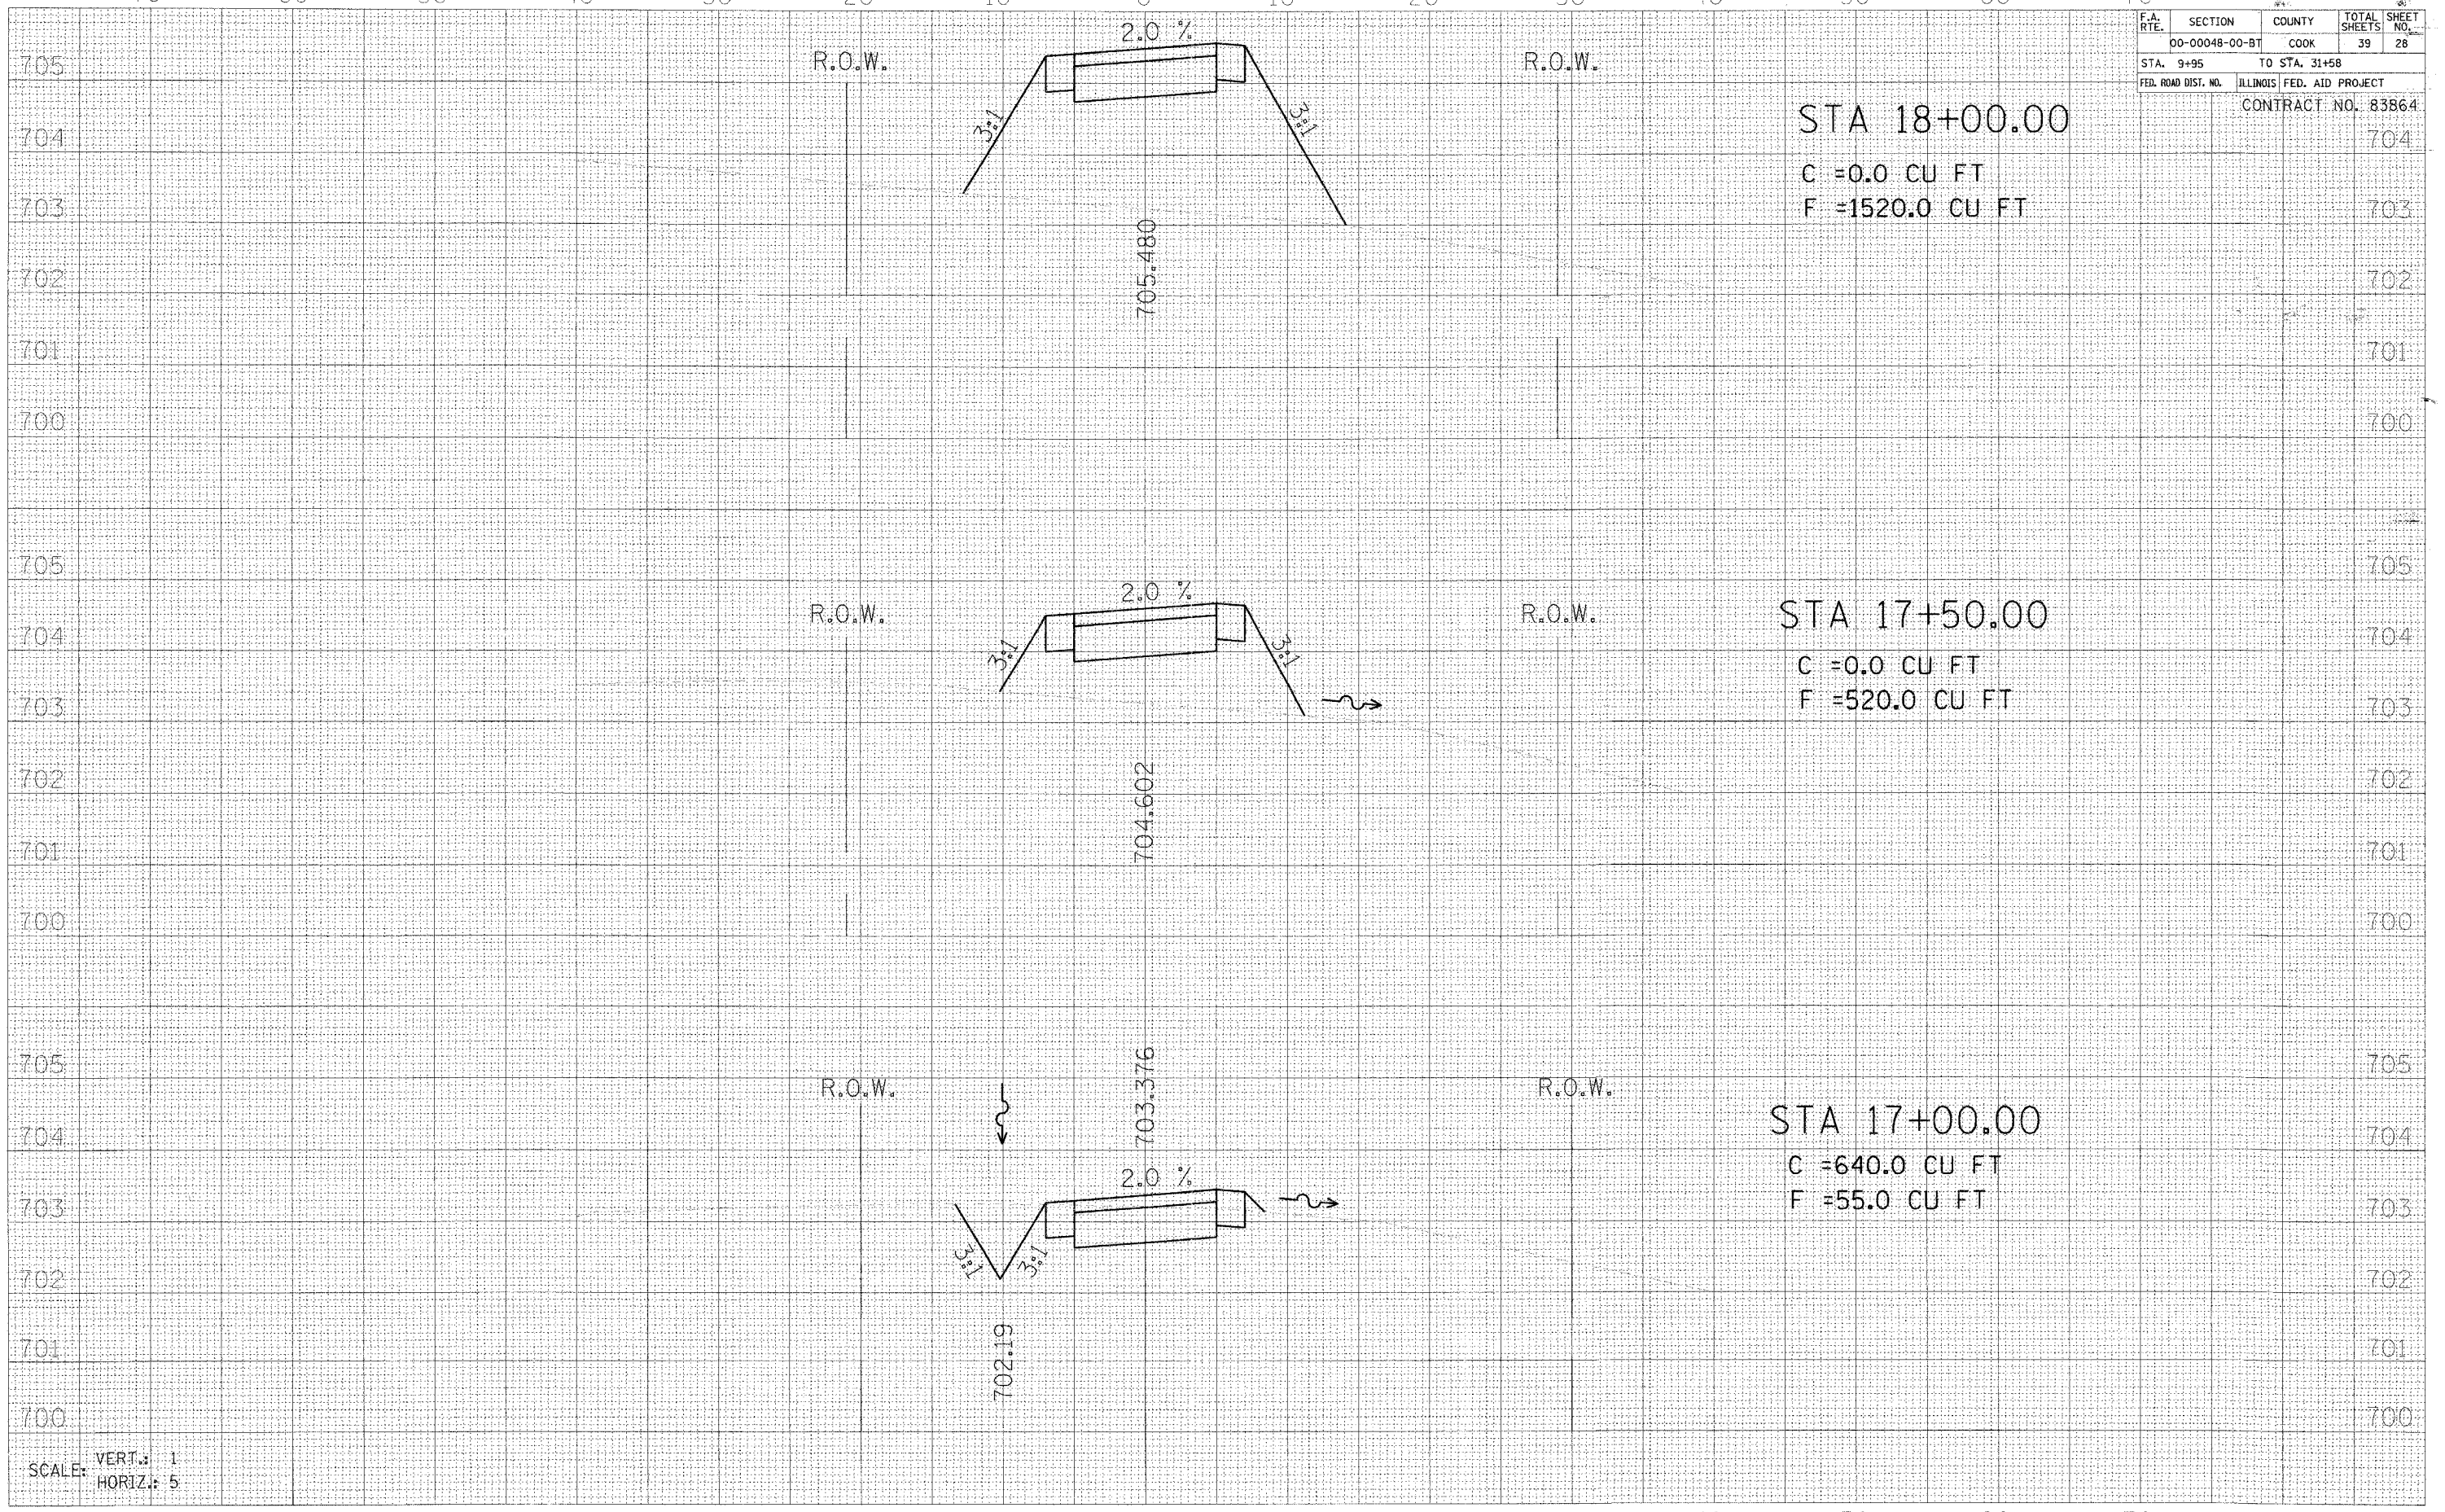

STA 18+00.00
 C = 0.0 CU FT
 F = 1520.0 CU FT

STA 17+50.00
 C = 0.0 CU FT
 F = 520.0 CU FT

STA 17+00.00
 C = 640.0 CU FT
 F = 55.0 CU FT

DATE	
BY	
NO.	
AREAS CHECKED	
TEMPLATE	
FLIGHT	
REVISIONS	
NO.	
NOTE BOOK	
SURVEY	
FINAL	

DATE	
BY	
NO.	
AREAS CHECKED	
TEMPLATE	
FLIGHT	
REVISIONS	
NO.	
NOTE BOOK	
SURVEY	
FINAL	

305 N. LA SALLE SUITE 250
 CHICAGO, IL 60610
 (312) 487-0123



SCALE: VERT.: 1
 HORIZ.: 5

70 60 50 40 30 20 10 0 10 20 30 40 50 60 70 80