


| | |
|---------------|--|
| DATE | |
| BY | |
| FINAL SURVEY | |
| PLOTTED | |
| NOTE BOOK | |
| AREAS CHECKED | |

| | |
|-----------------|--|
| DATE | |
| BY | |
| ORIGINAL SURVEY | |
| PLOTTED | |
| NOTE BOOK | |
| AREAS CHECKED | |

515 N. LA SALLE SUITE 250
CHICAGO, IL 60610
(312)467-0123

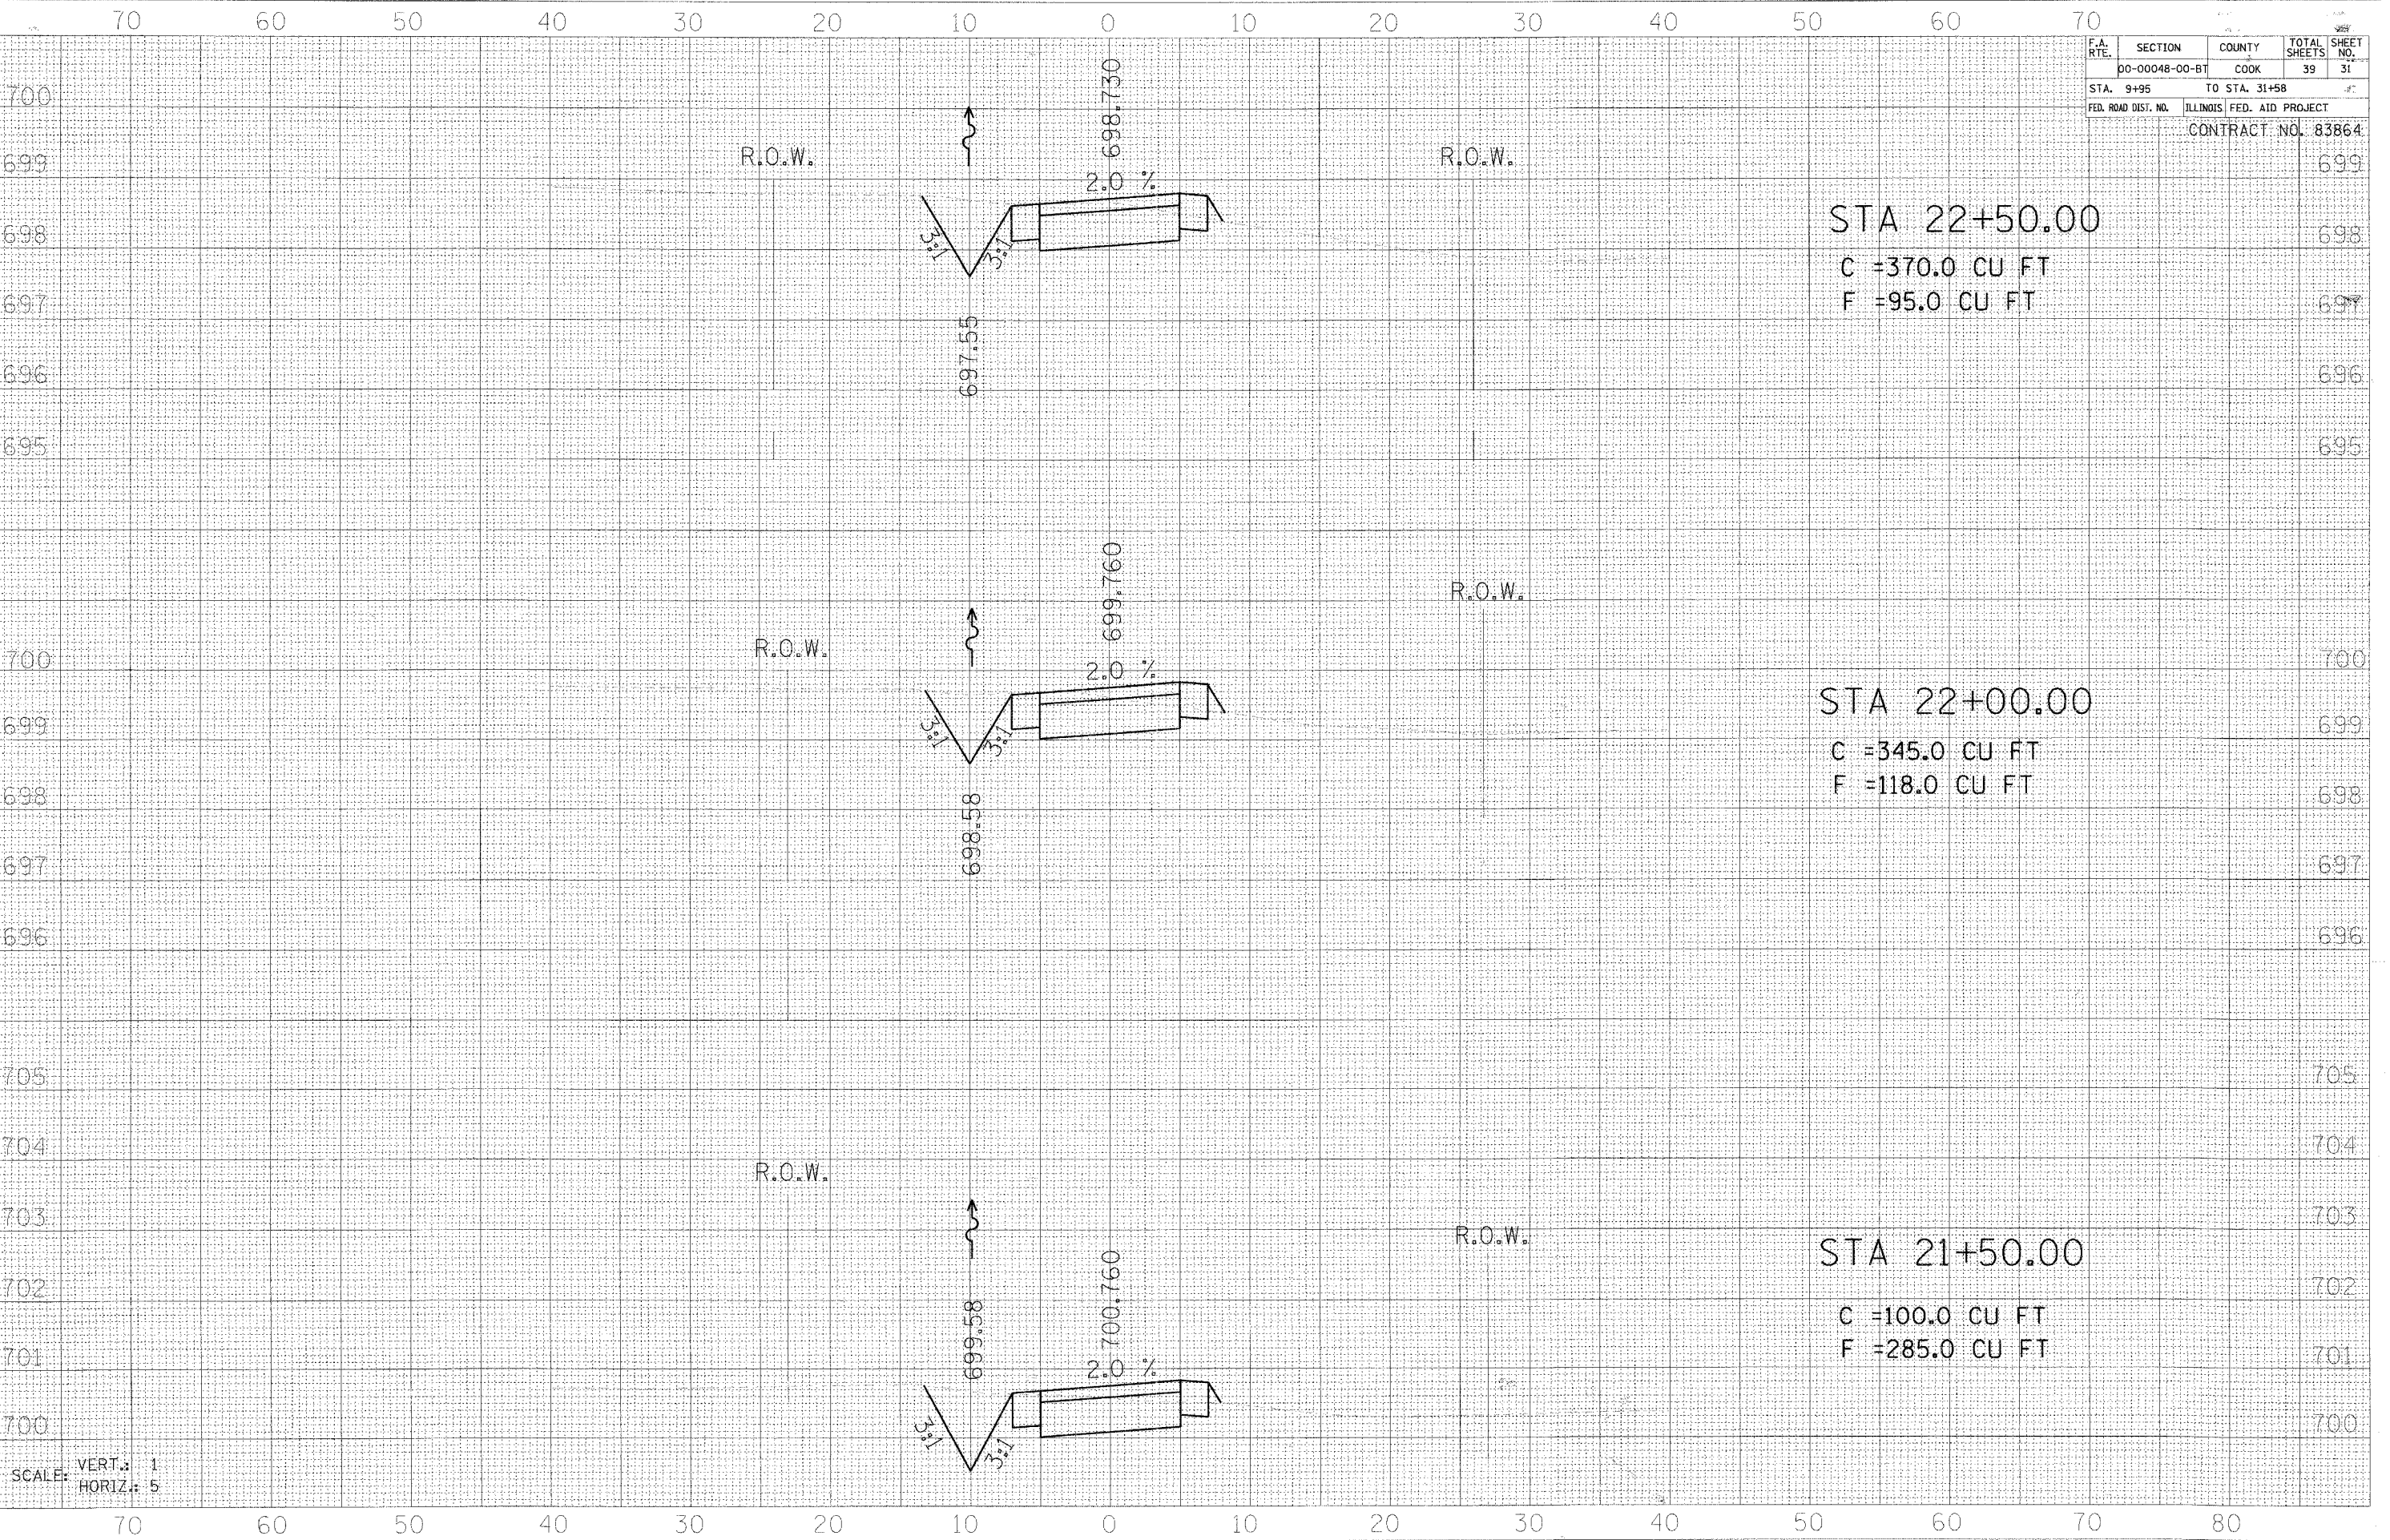

SCALE: VERT.: 1
HORIZ.: 5

| | | | | |
|---------------------|---------------------------|--------|--------------------|-----------|
| F.A. RTE. | SECTION | COUNTY | TOTAL SHEETS | SHEET NO. |
| | 00-00048-00-BT | COOK | 39 | 31 |
| STA. 9+95 | TO STA. 31+58 | | | |
| FED. ROAD DIST. NO. | ILLINOIS FED. AID PROJECT | | CONTRACT NO. 83864 | |

STA 22+50.00
C = 370.0 CU FT
F = 95.0 CU FT

STA 22+00.00
C = 345.0 CU FT
F = 118.0 CU FT

STA 21+50.00
C = 100.0 CU FT
F = 285.0 CU FT

| | |
|-----|-----|
| 699 | 699 |
| 698 | 698 |
| 697 | 697 |
| 696 | 696 |
| 695 | 695 |
| 700 | 700 |
| 699 | 699 |
| 698 | 698 |
| 697 | 697 |
| 696 | 696 |
| 705 | 705 |
| 704 | 704 |
| 703 | 703 |
| 702 | 702 |
| 701 | 701 |
| 700 | 700 |
| 700 | 700 |
| 701 | 701 |
| 702 | 702 |
| 703 | 703 |
| 704 | 704 |
| 705 | 705 |