


70 60 50 40 30 20 10 0 10 20 30 40 50 60 70

F.A. RTE.	SECTION	COUNTY	TOTAL SHEETS	SHEET NO.
	00-00048-00-B1	COOK	39	39
STA. 9+95	TO STA. 31+58			
FED. ROAD DIST. NO.	ILLINOIS	FED. AID PROJECT		
CONTRACT NO. 83864				

DATE	
BY	
DESIGNED	
PLOTTED	
TEMPLATE	
AREAS CHECKED	
FINAL SURVEY	
NOTE BOOK NO.	

DATE	
BY	
DESIGNED	
PLOTTED	
TEMPLATE	
AREAS CHECKED	
ORIGINAL SURVEY	
NOTE BOOK NO.	

505 N. LASALLE SUITE 250
CHICAGO, IL 60610
(312)467-0423

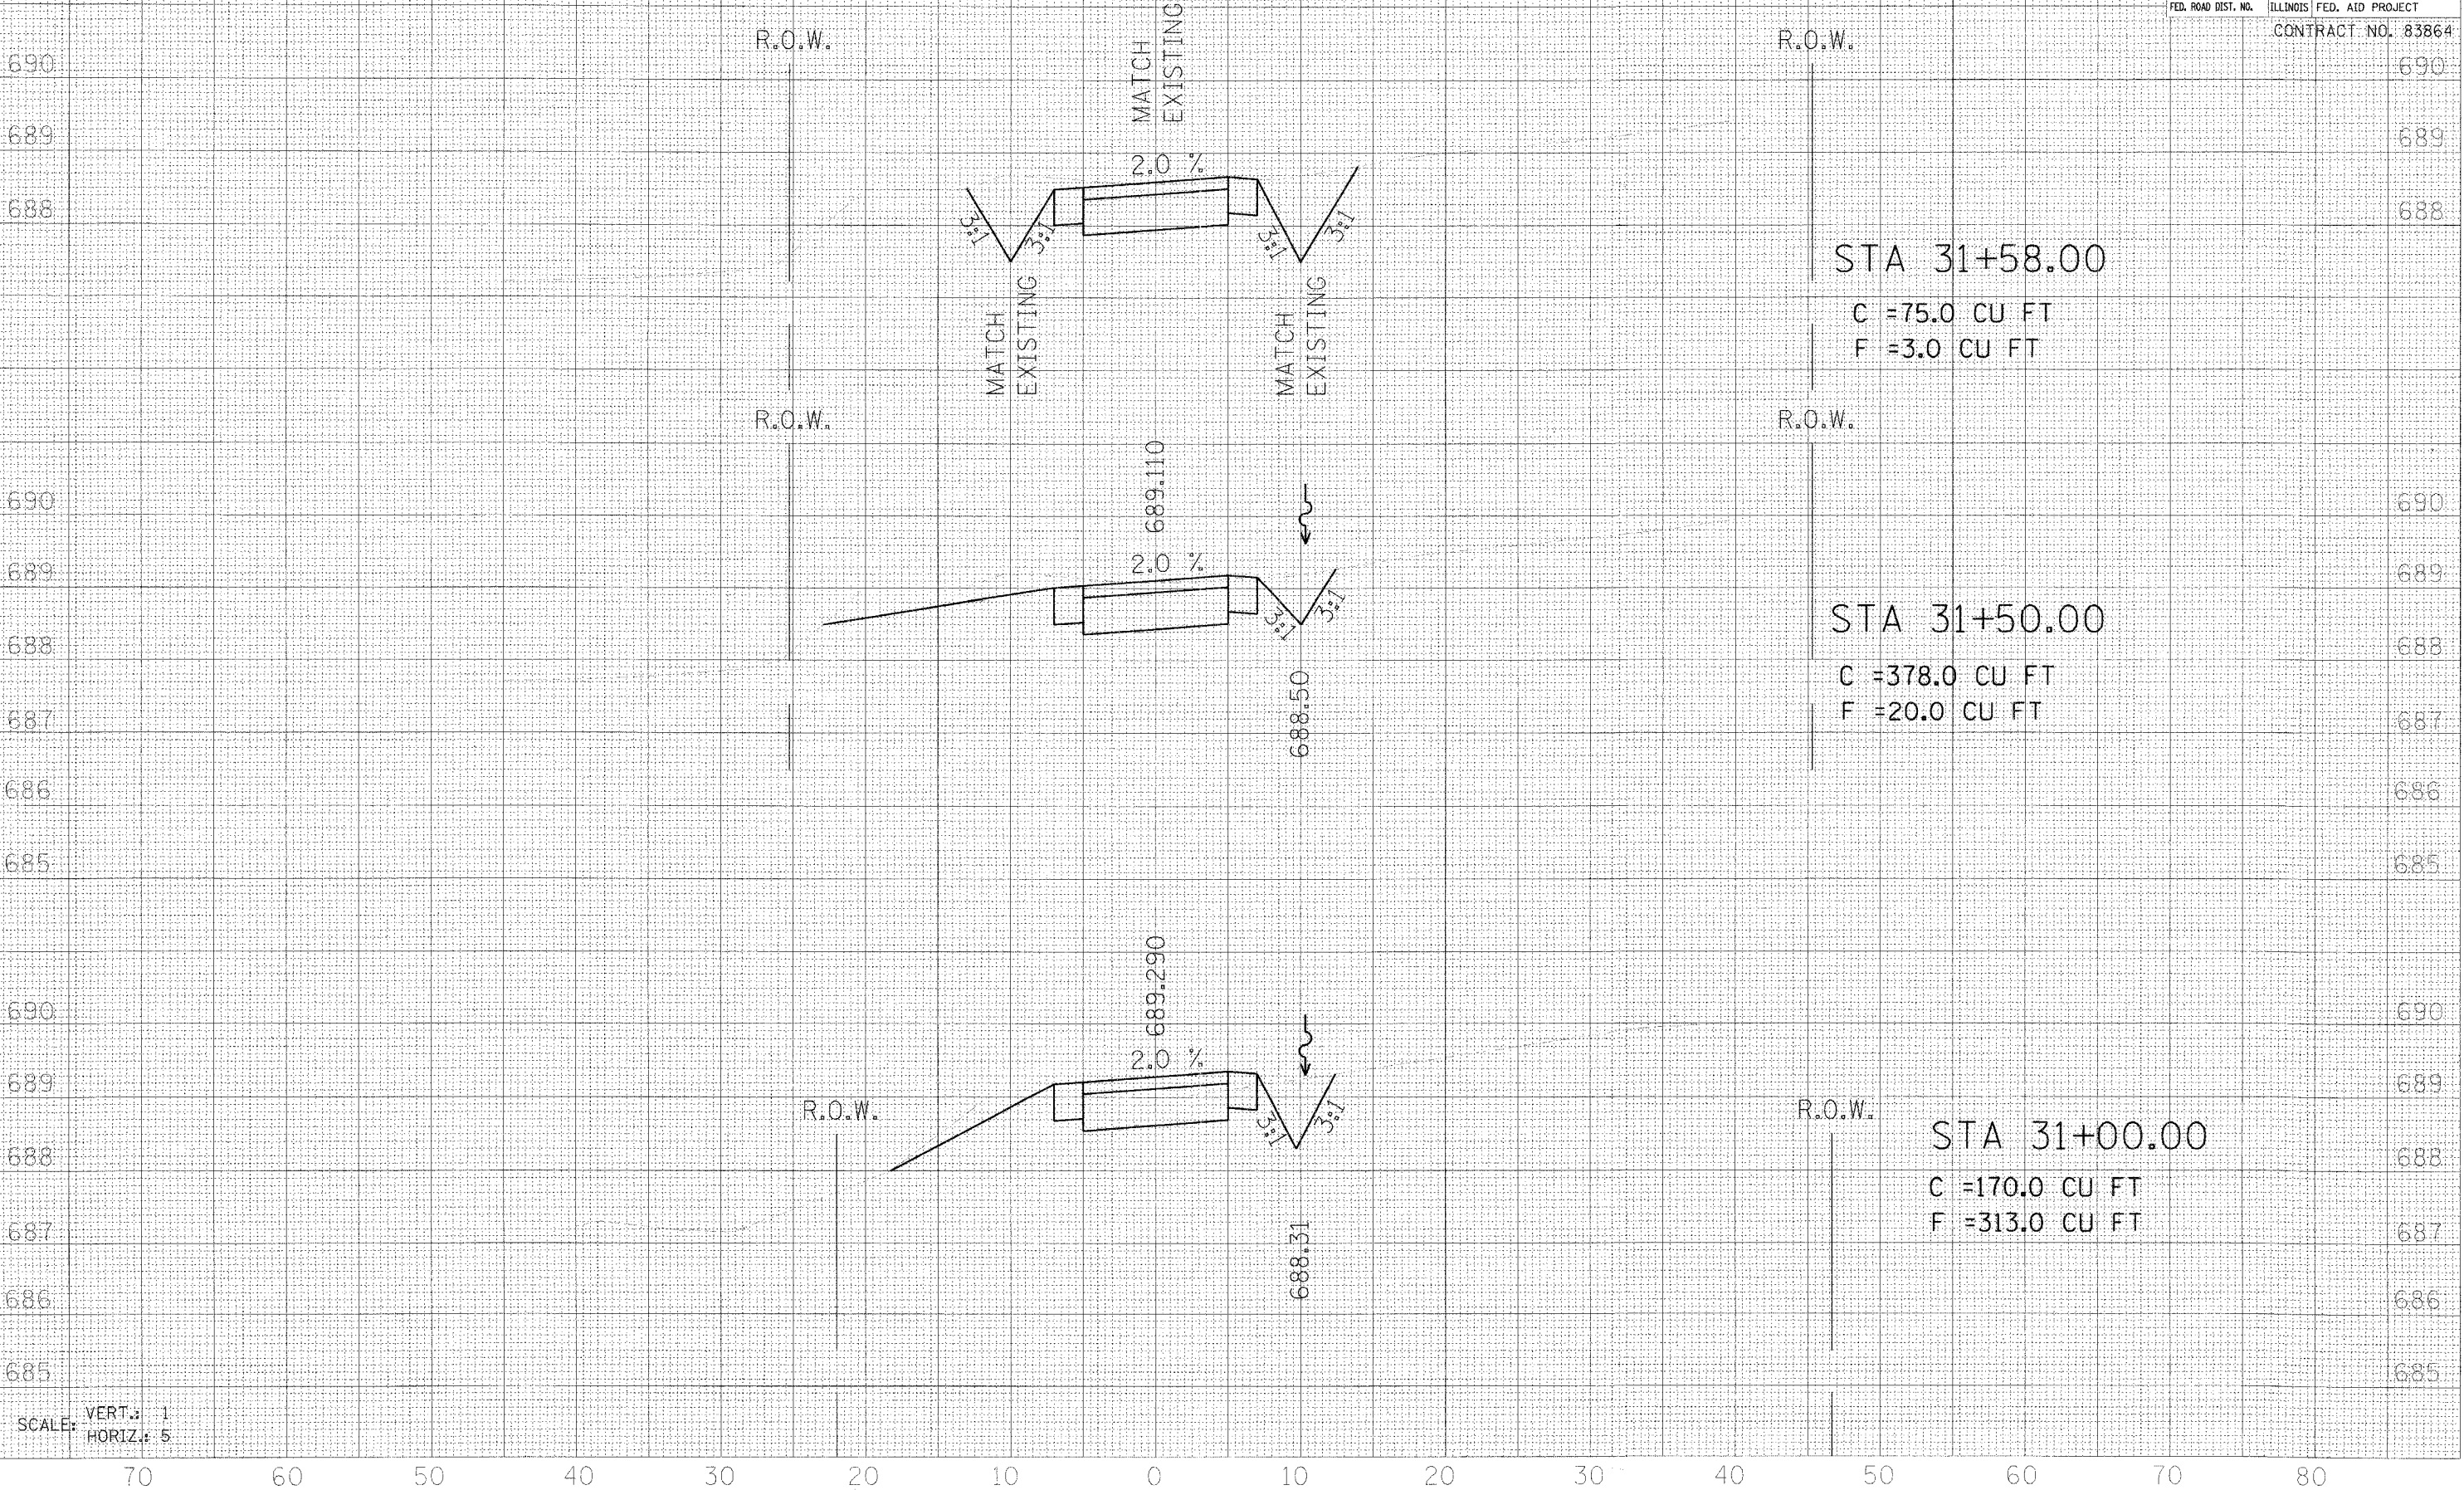

SCALE: VERT.: 1
HORIZ.: 5

70 60 50 40 30 20 10 0 10 20 30 40 50 60 70 80