


PLAN

AT OVERPASS NORTH ABUTMENT WALL AND NORTH SIDE OF PIER NO. 4

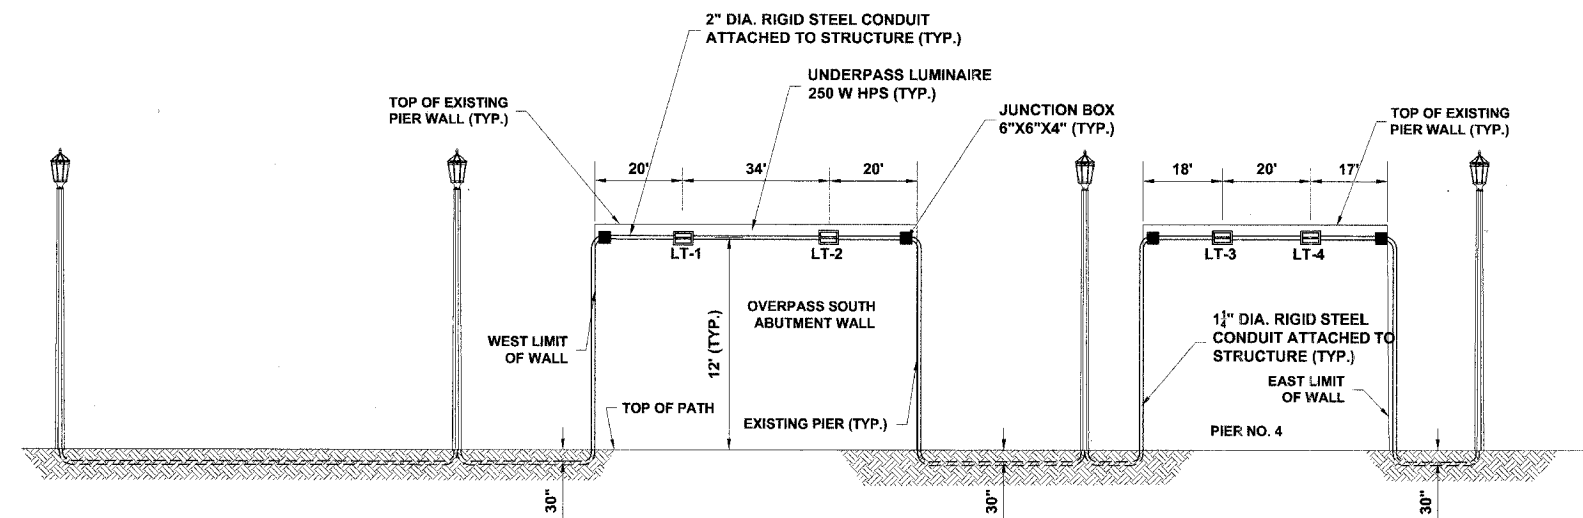

UNDERPASS LIGHTING DETAILS

AT OVERPASS SOUTH ABUTMENT WALL AND NORTH SIDE OF PIER NO. 4

Drawing file: W:\Projects\06003688 - Prairie Path Impr\Site Plan.dwg May 22, 2007 - 2:31pm