

F. A. U. NO.	SECTION	COUNTY	TOTAL SHEETS	SHEET NO.
	06-0026-00-PV	COOK	11	10
STA. 109+00	TO STA. 119+00			
FED. ROAD DIST. NO.	LINE	FED. AID PROJECT	HPP-3013(001)	

CONTRACT NO. 83958




STRIPING LEGEND:


- ① THERMOPLASTIC PAVEMENT MARKING-12" (WHITE CROSSWALK)
- ② THERMOPLASTIC PAVEMENT MARKING-24" (WHITE STOP BAR)

LEGEND:

- P.C.C. SIDEWALK REMOVAL AND REPLACEMENT
- CONCRETE CURB AND GUTTER REMOVAL AND REPLACEMENT
- LIMITS OF HOT-MIX ASPHALT SURFACE REMOVAL, 2"
- CLASS D PATCHES
- HOT-MIX ASPHALT DRIVEWAY REMOVAL AND REPLACEMENT
- P.C.C. DRIVEWAY REMOVAL AND REPLACEMENT

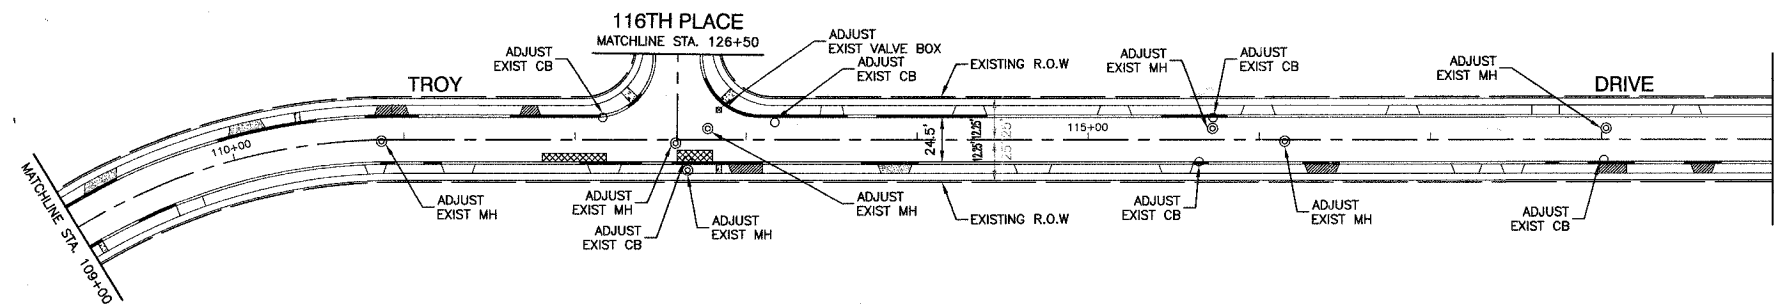

LOCATION MAP

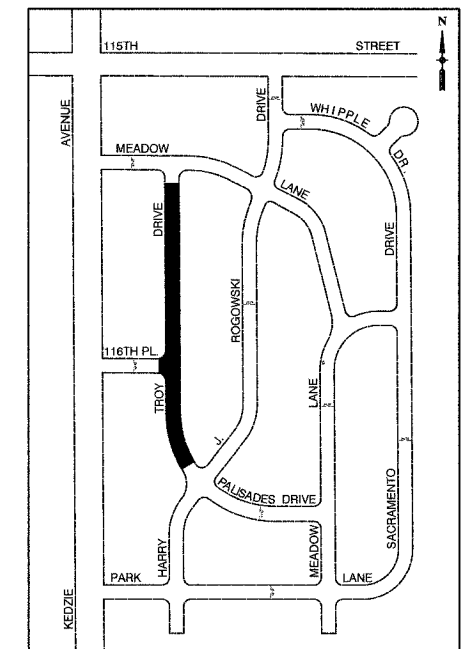

REVISIONS	
NAME	DATE

ILLINOIS DEPARTMENT OF TRANSPORTATION

LAPP RESURFACING

TROY DRIVE
STA. 109+00 TO STA. 119+00

SCALE: VERT. 1" = 50'
HORIZ. 1" = 50'

DATE 03/22/07

DRAWN BY JZ
CHECKED BY WD