


STATE OF ILLINOIS
DEPARTMENT OF TRANSPORTATION

| | | | | | |
|---------------------|---------|--------------------|-----------------|-------------|-----------|
| ROUTE NO. | SECTION | COUNTY | TOTAL SHEETS | D-SHEET NO. | SHEET NO. |
| 1545 | • | DUPAGE | 97 | 65 | - SHEETS |
| FED. ROAD DIST. NO. | | ILLINOIS | FED. AID P. CT. | | |
| • 00-00115-00-BR | | CONTRACT NO. 83961 | | | |

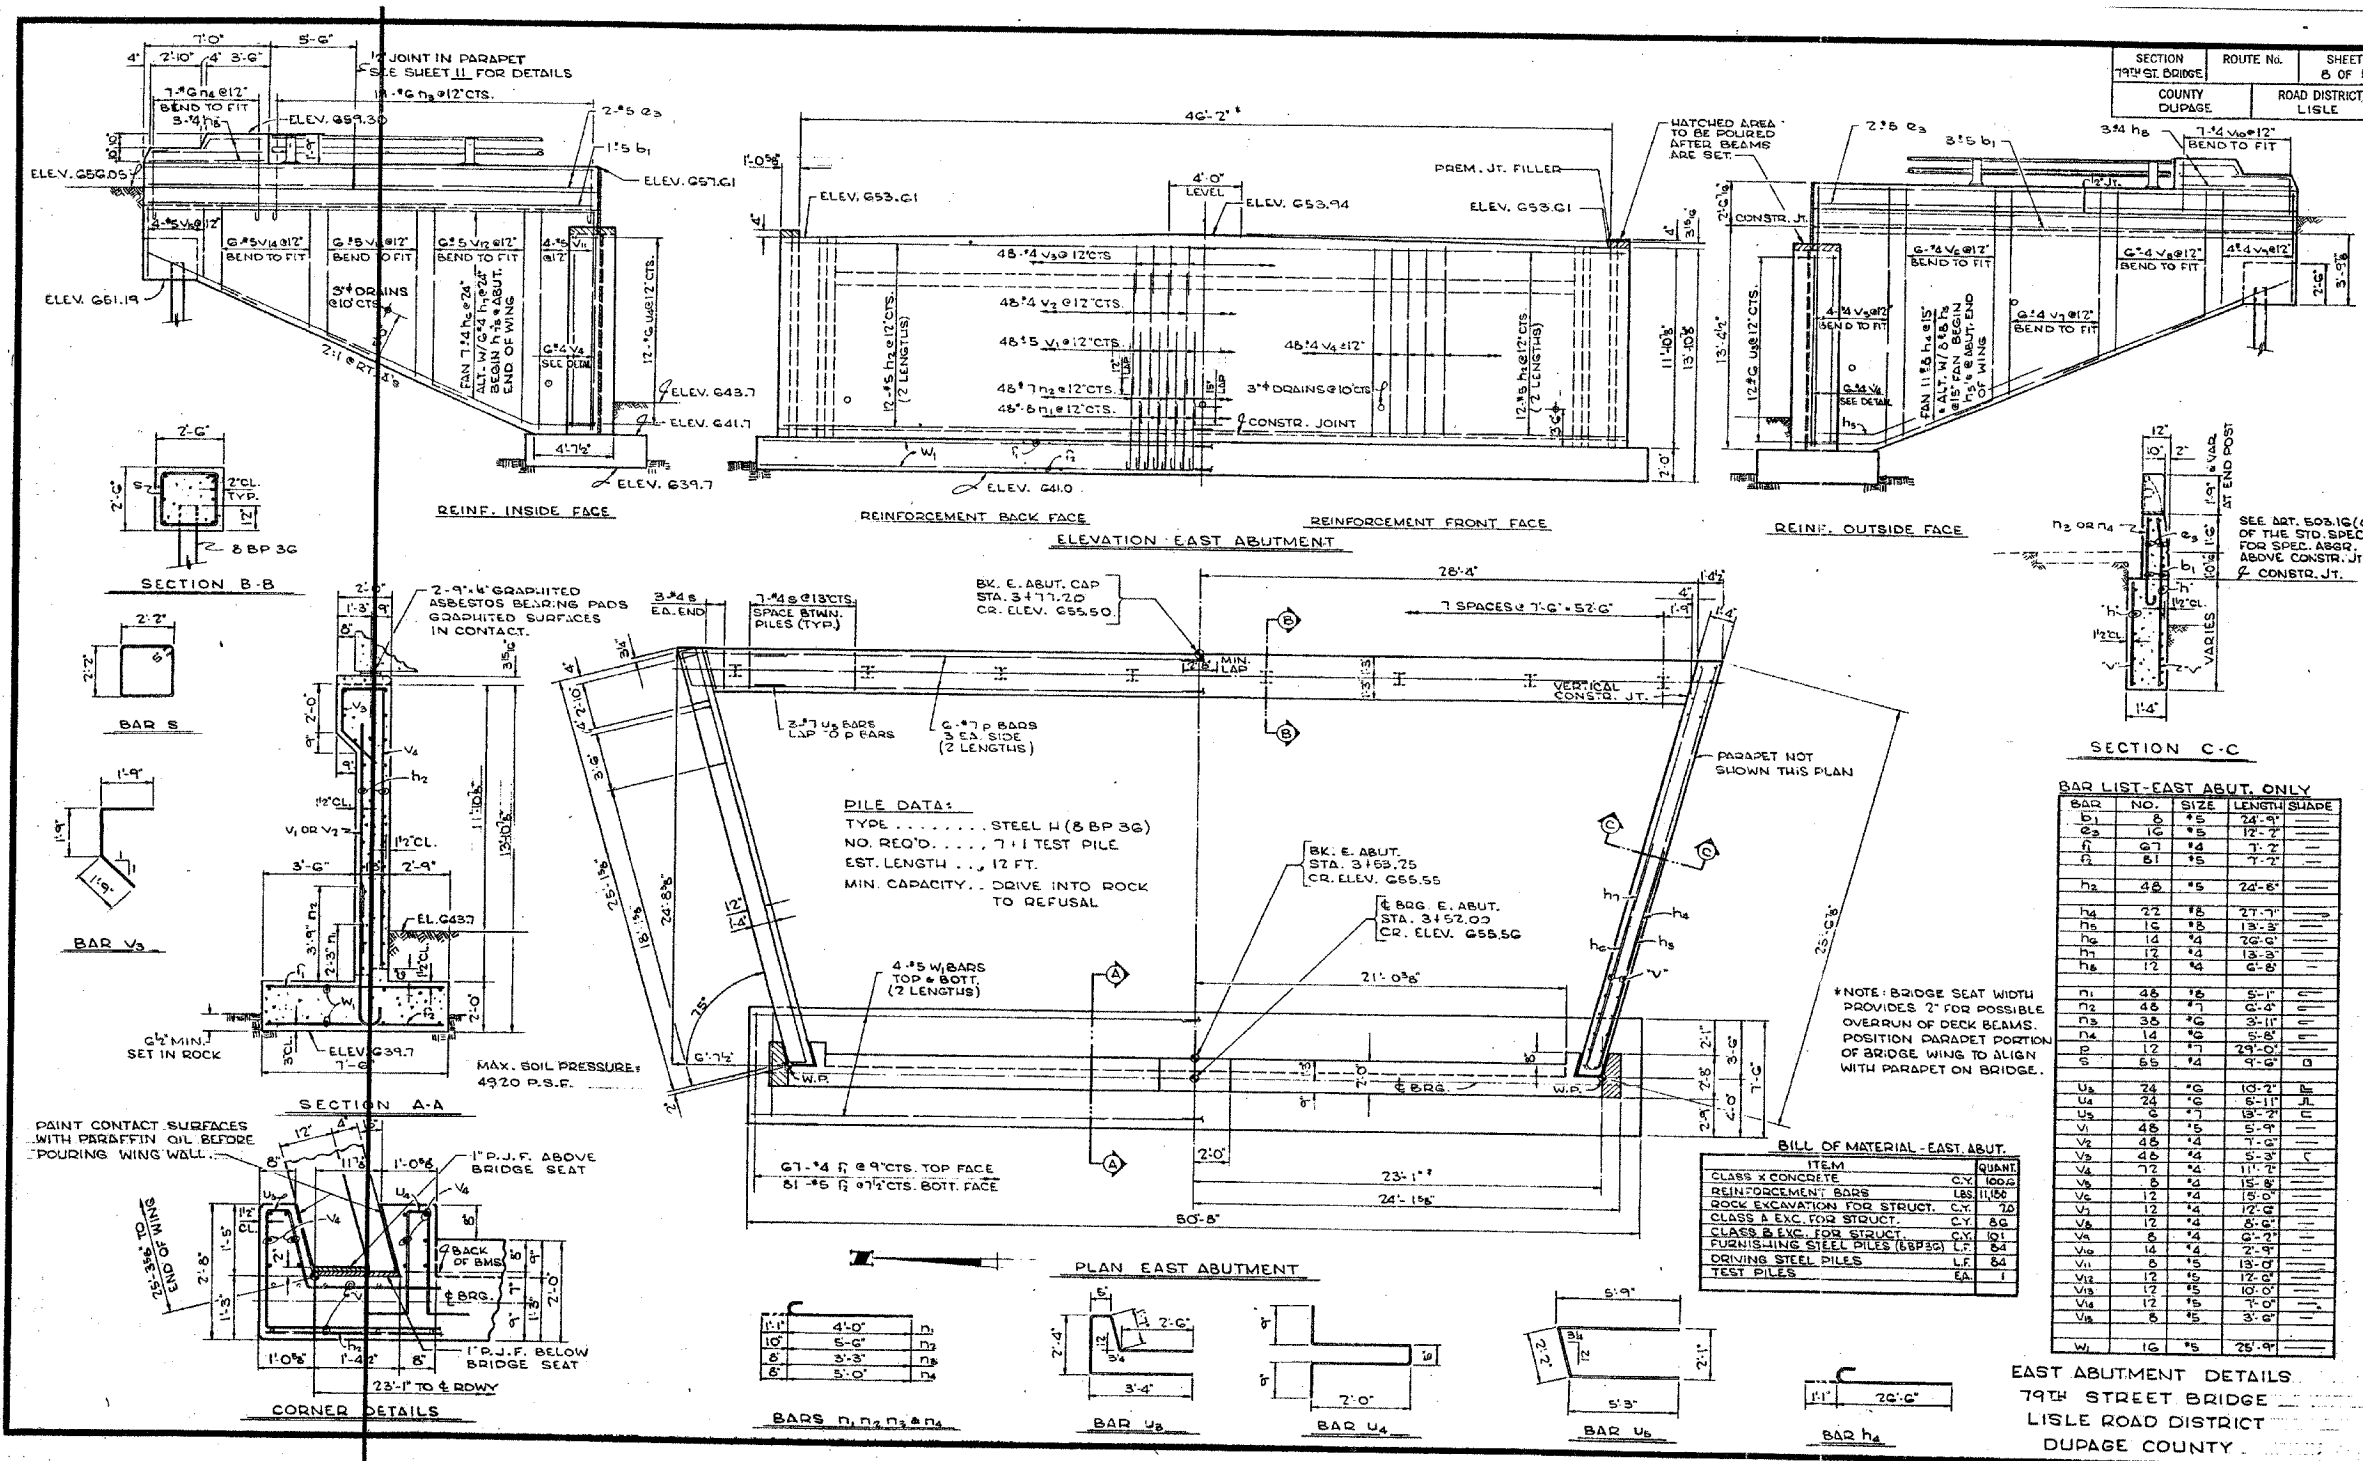

FOR INFORMATION ONLY

NOTE:
ELEVATIONS SHOWN ON EXISTING PLANS ARE ON A DIFFERENT VERTICAL DATUM THAN CONTRACT PLANS.

TYLIN INTERNATIONAL

| | |
|----------|-------|
| DESIGNED | - SNB |
| CHECKED | - |
| DRAWN | - SNB |
| CHECKED | - |

EXISTING EAST ABUTMENT DETAILS

BAILEY ROAD OVER THE
WEST BRANCH OF THE DUPAGE RIVER
FAU 1545
SECTION 00-00115-00-BR STA. 2+99.15
DUPAGE COUNTY
S.N. 022-3028